


0 5m

Metric Scale 1:500

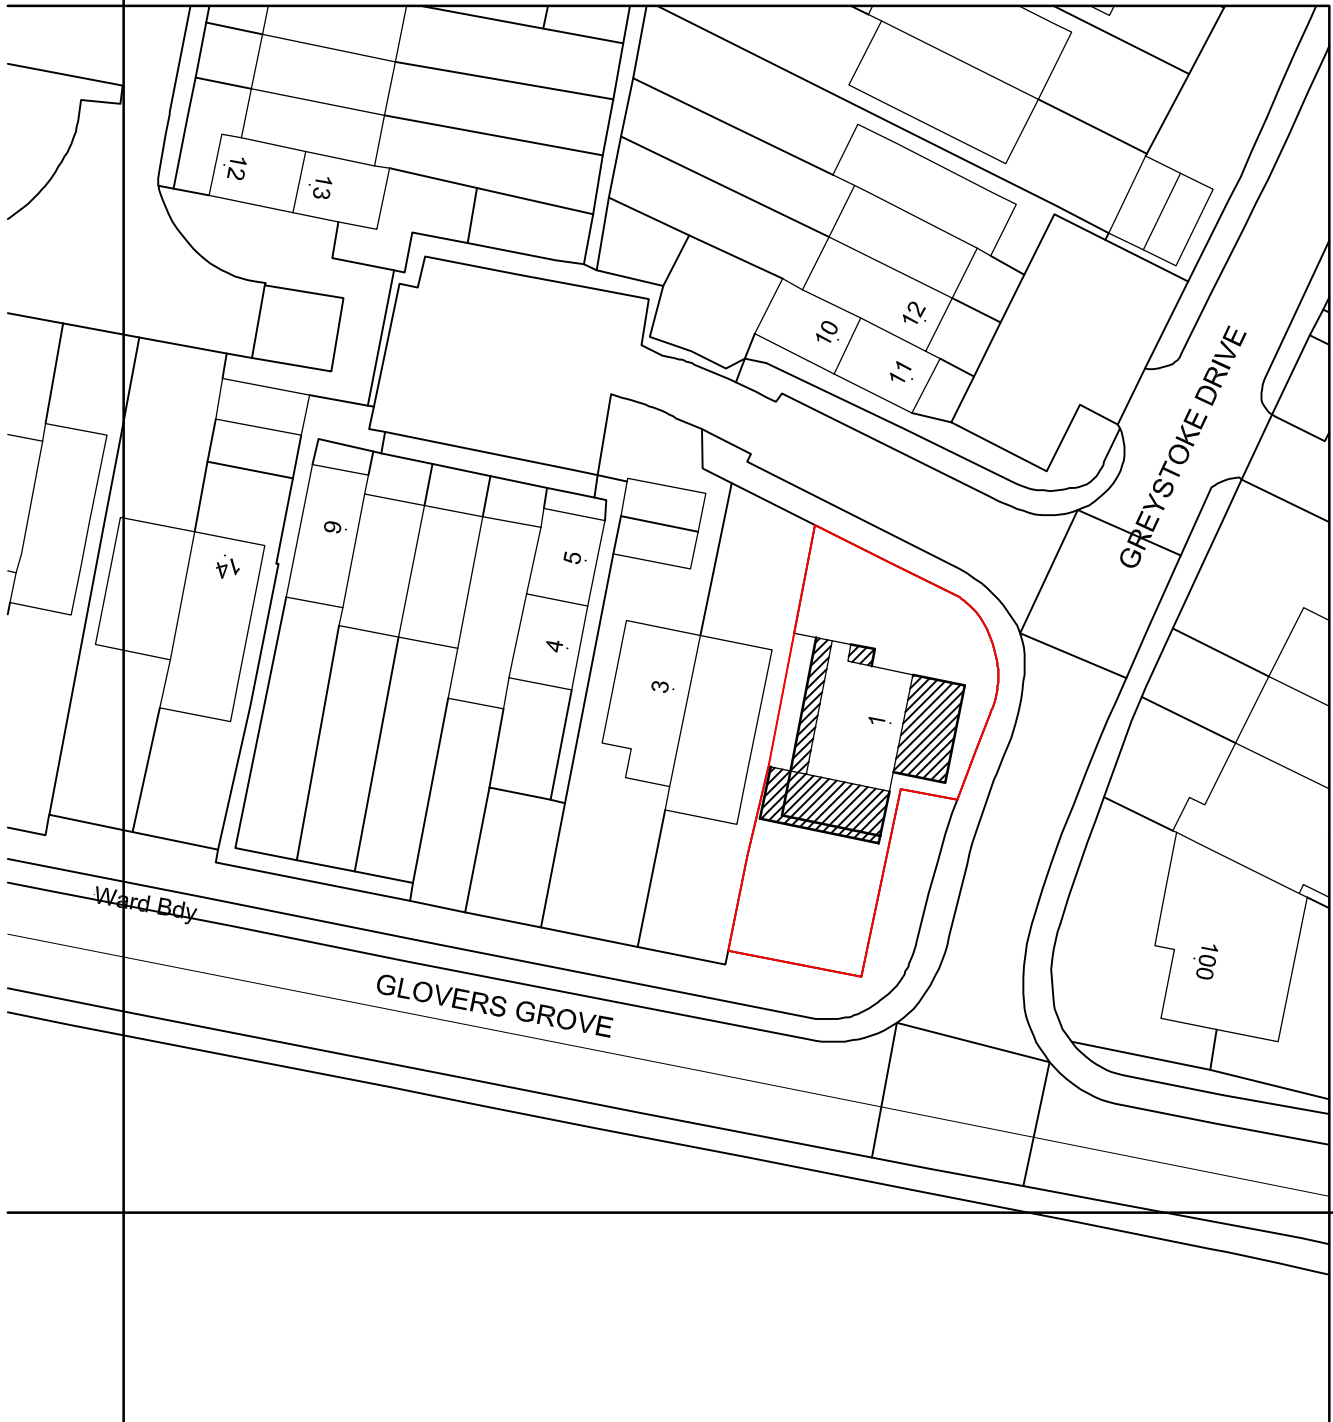

JOB
TITLE 1 GREYSTOKE DRIVE, RUISLIP, HA4 7YL

DRG.
TITLE BLOCK PLAN

DRAWN

CHECKED

DATE

NOV 22

SCALE

1:500

DRG. NO

AS01622-BP01 REV A

**DESIGN TWO
SEVEN**

17 FOX ROAD, LANGLEY, SLOUGH

SL3 7SG

TEL 07964 326643

designtwoseven@outlook.com