



THIS DRAWING IS THE PROPERTY OF DESIGN TWO SEVEN
- COPYING / REDISTRIBUTION BY CONSENT ONLY
NOTES

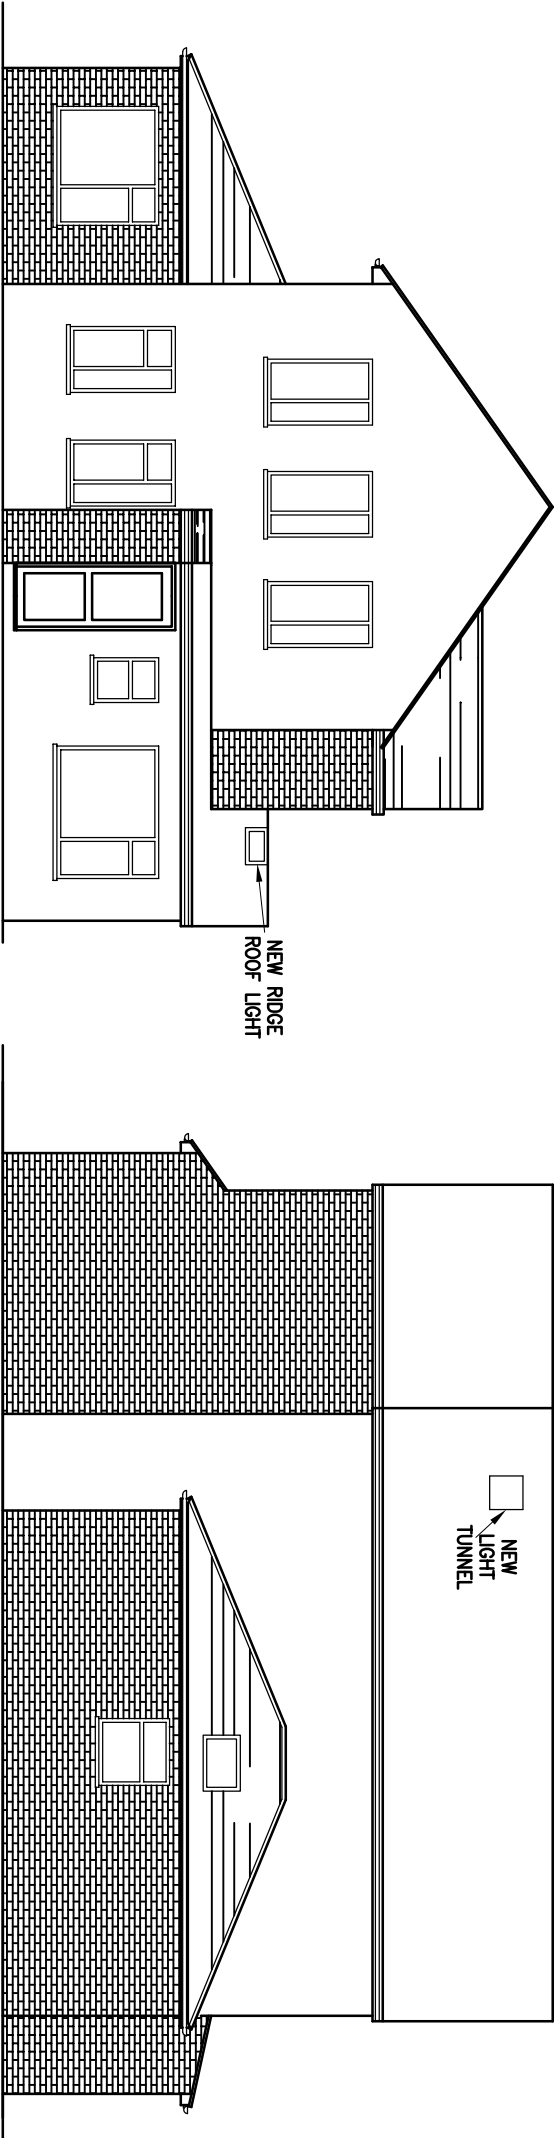

PROPOSED FRONT
ELEVATION

PROPOSED SIDE
ELEVATION

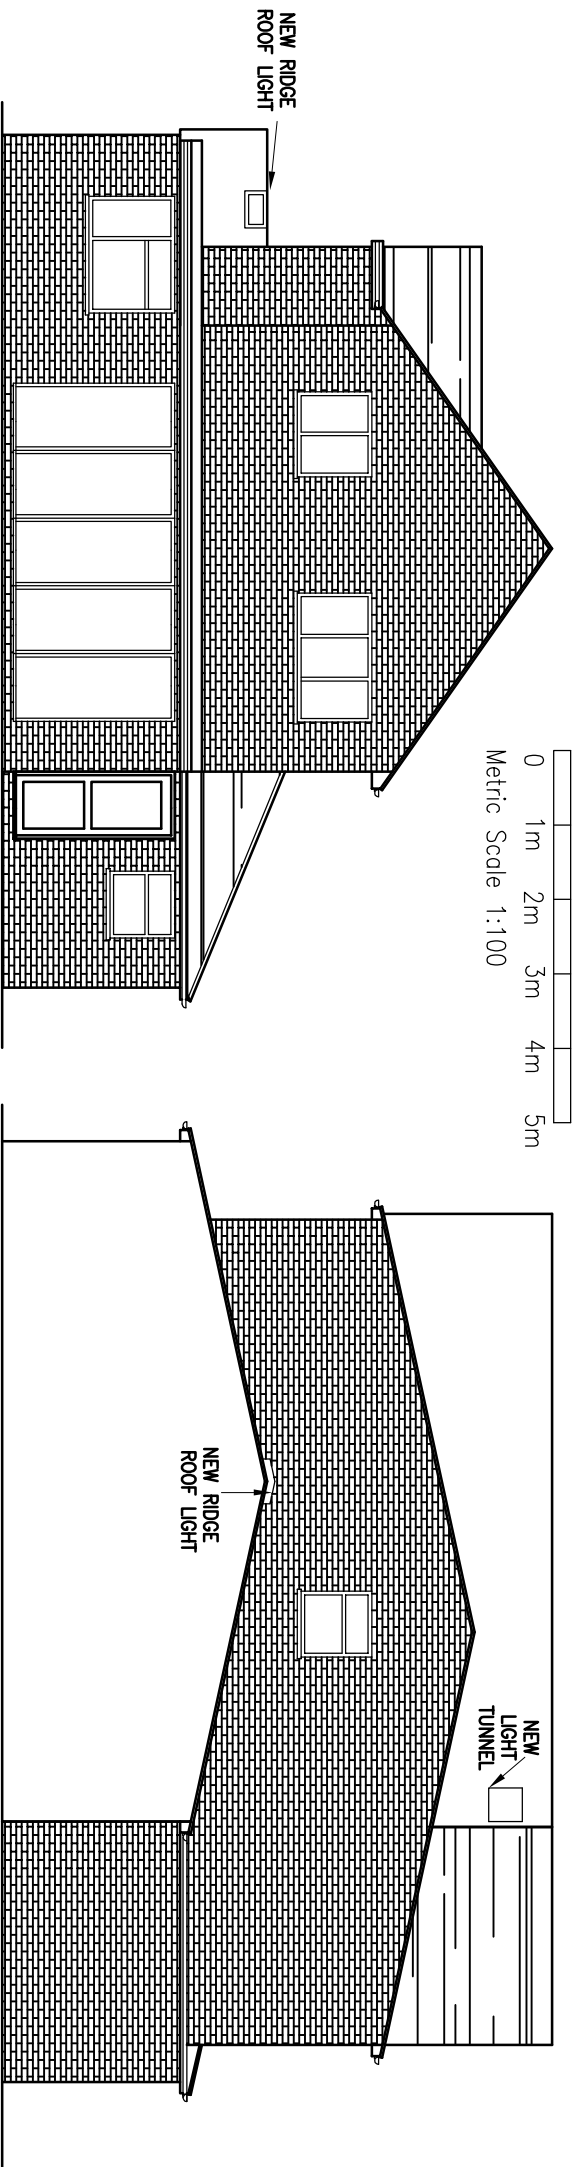

PROPOSED REAR
ELEVATION

PROPOSED SIDE
ELEVATION

K	30/03/24	ADDITION OF ROOF LIGHTS
J	05/03/23	CHANGES TO REAR EXTENSION
I	04/03/23	NOTES ADDED FOR CLARITY
H	04/03/23	FINAL CHANGES
G	05/03/23	PROPOSED CHANGES
F	20/04/23	PROPOSED CHANGES
E	15/10/22	PROPOSED CHANGES

PROJECT
1 GREYSTOKE DRIVE
RUISLIP
HA4 7YL

TITLE	PRROPOSED ELEVATIONS
DESIGN TWO SEVEN	
17 FOX ROAD, LANGLEY, SLUGH SL3 7BG TEL 07964 30663 designtwoseven@outlook.com	

DRAWN	AS	SCALE @ A3
DATE	NOV 22	1:100
DRAWING NO.	AS01622-04	REV.