


0 5m
Metric Scale 1:200

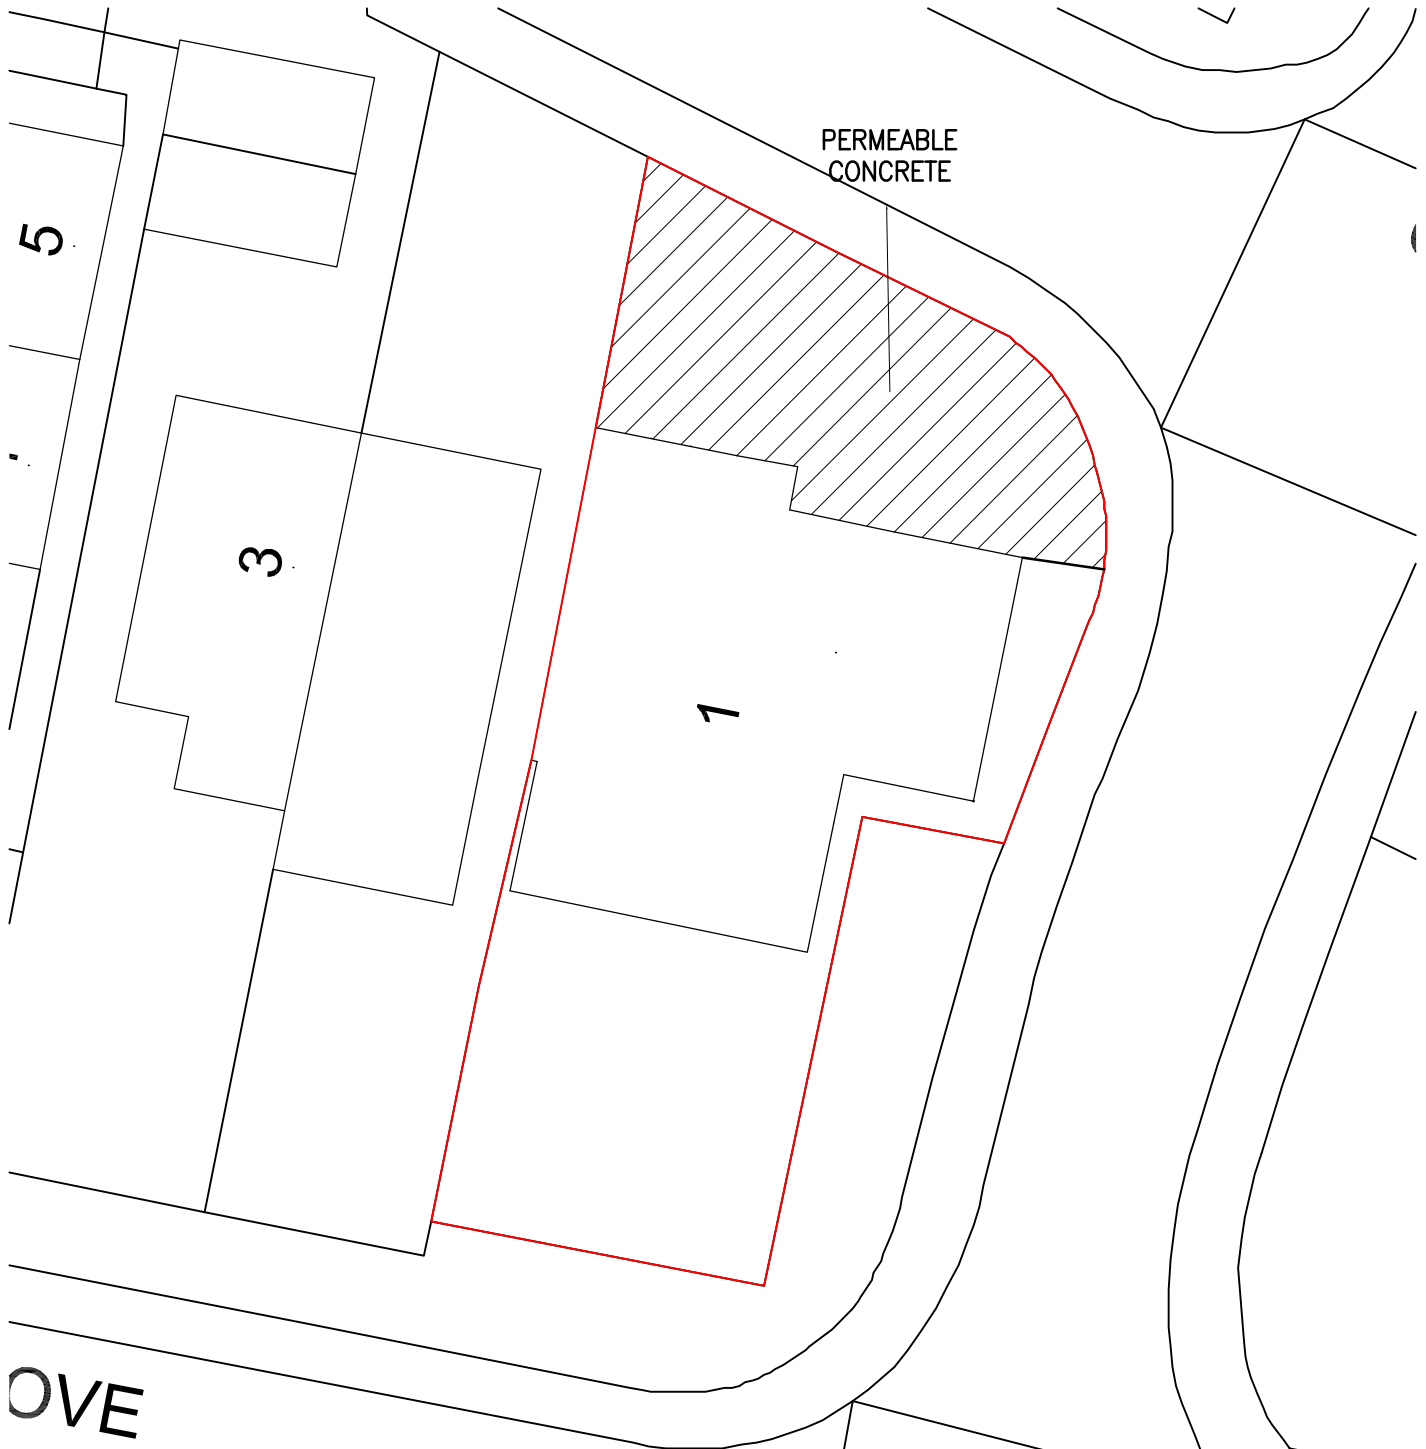

JOB TITLE 1 GREYSTOKE DRIVE, RUISLIP, HA4 7YL				RRS Designs Architectural & Planning Services Mobile- 07964326643 Email- amar@rrsdesigns.co.uk Website- www.rrsdesigns.co.uk
DRG. TITLE BLOCK PLAN				
DRAWN	CHECKED	DATE JUNE 25	SCALE 1:200	
DRG. No AS01625-BP01 REV B				