




NORTH



0 5m
Metric Scale 1:200

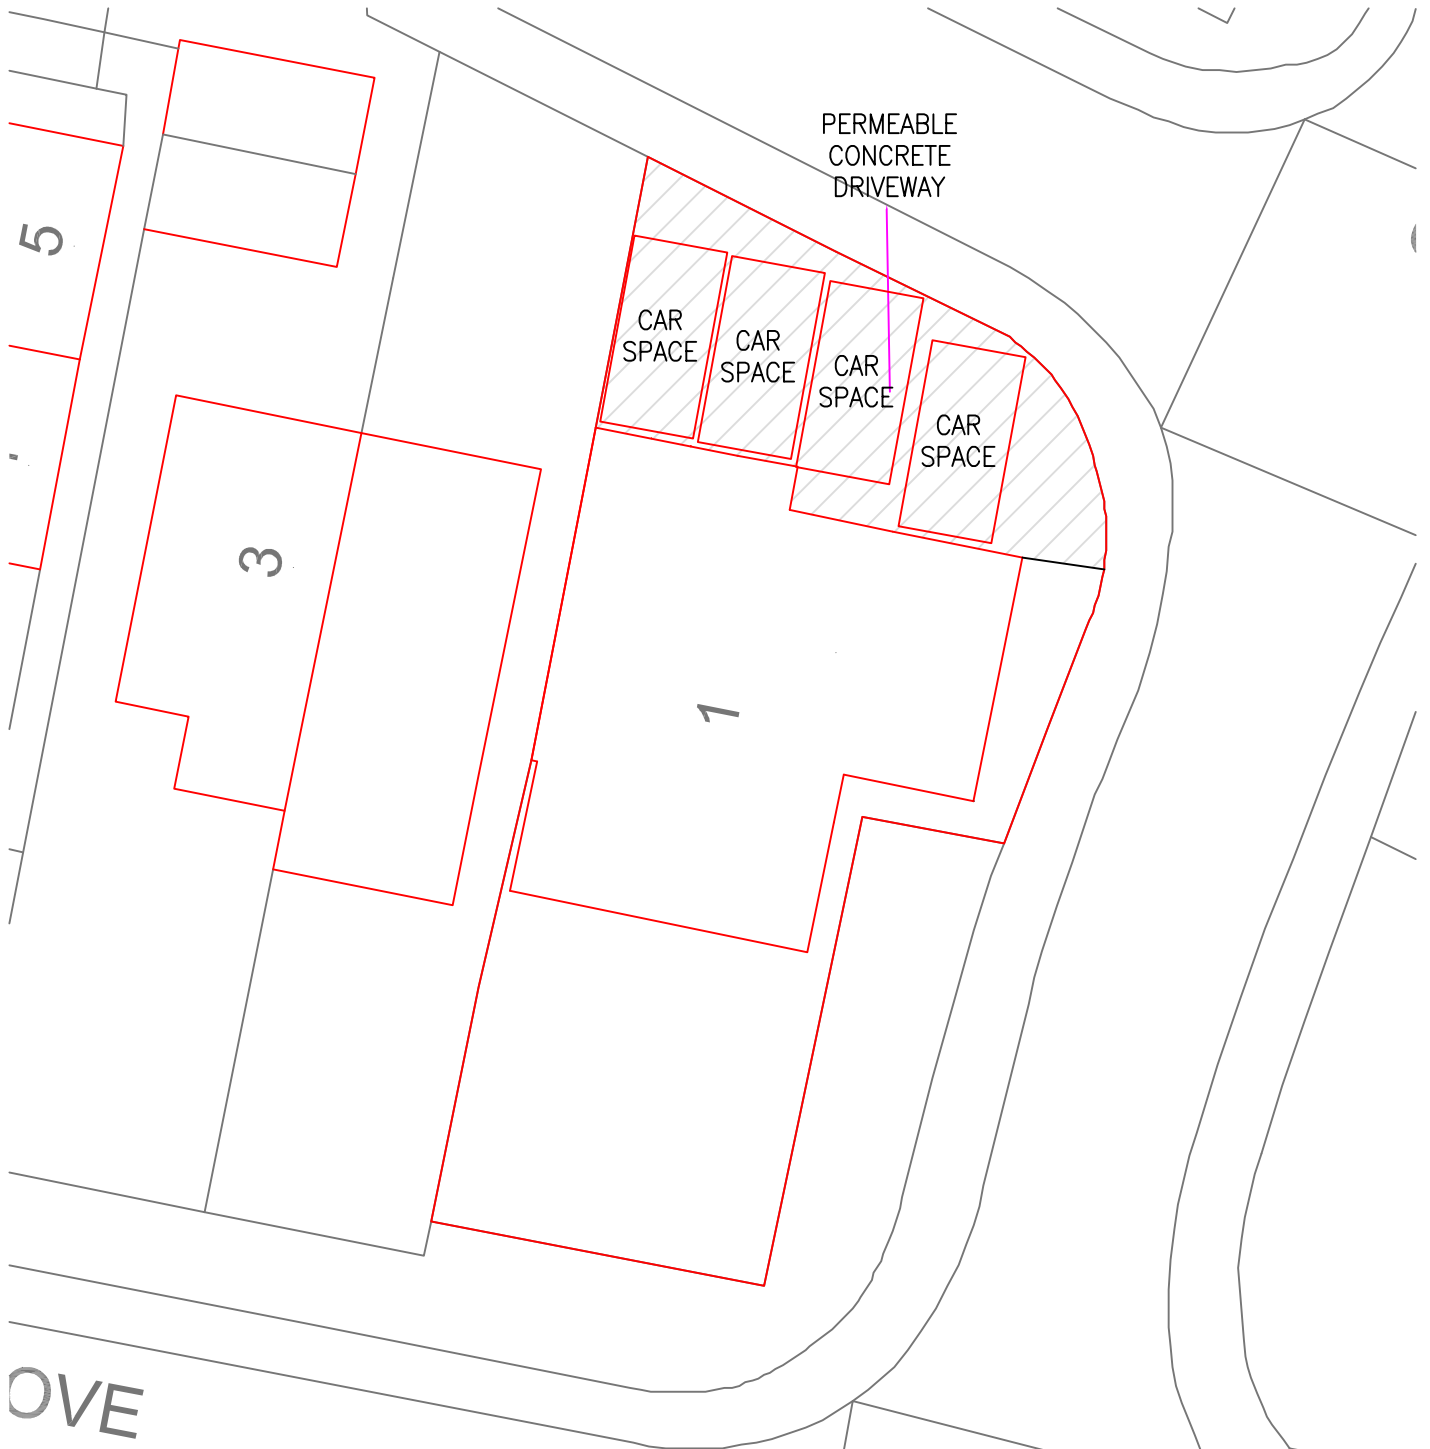

JOB TITLE 1 GREYSTOKE DRIVE, RUISLIP, HA4 7YL

DRG. TITLE BLOCK PLAN

DRAWN

CHECKED

DATE JUNE 25

SCALE 1:500

DRG. No AS01625-BP01

RRS Designs
Architectural & Planning Services

Mobile- 07964326643
Email- amar@rrsdesigns.co.uk
Website- www.rrsdesigns.co.uk