

800m

507900m




NORTH



Metric Scale 1:1250

508000m

188000

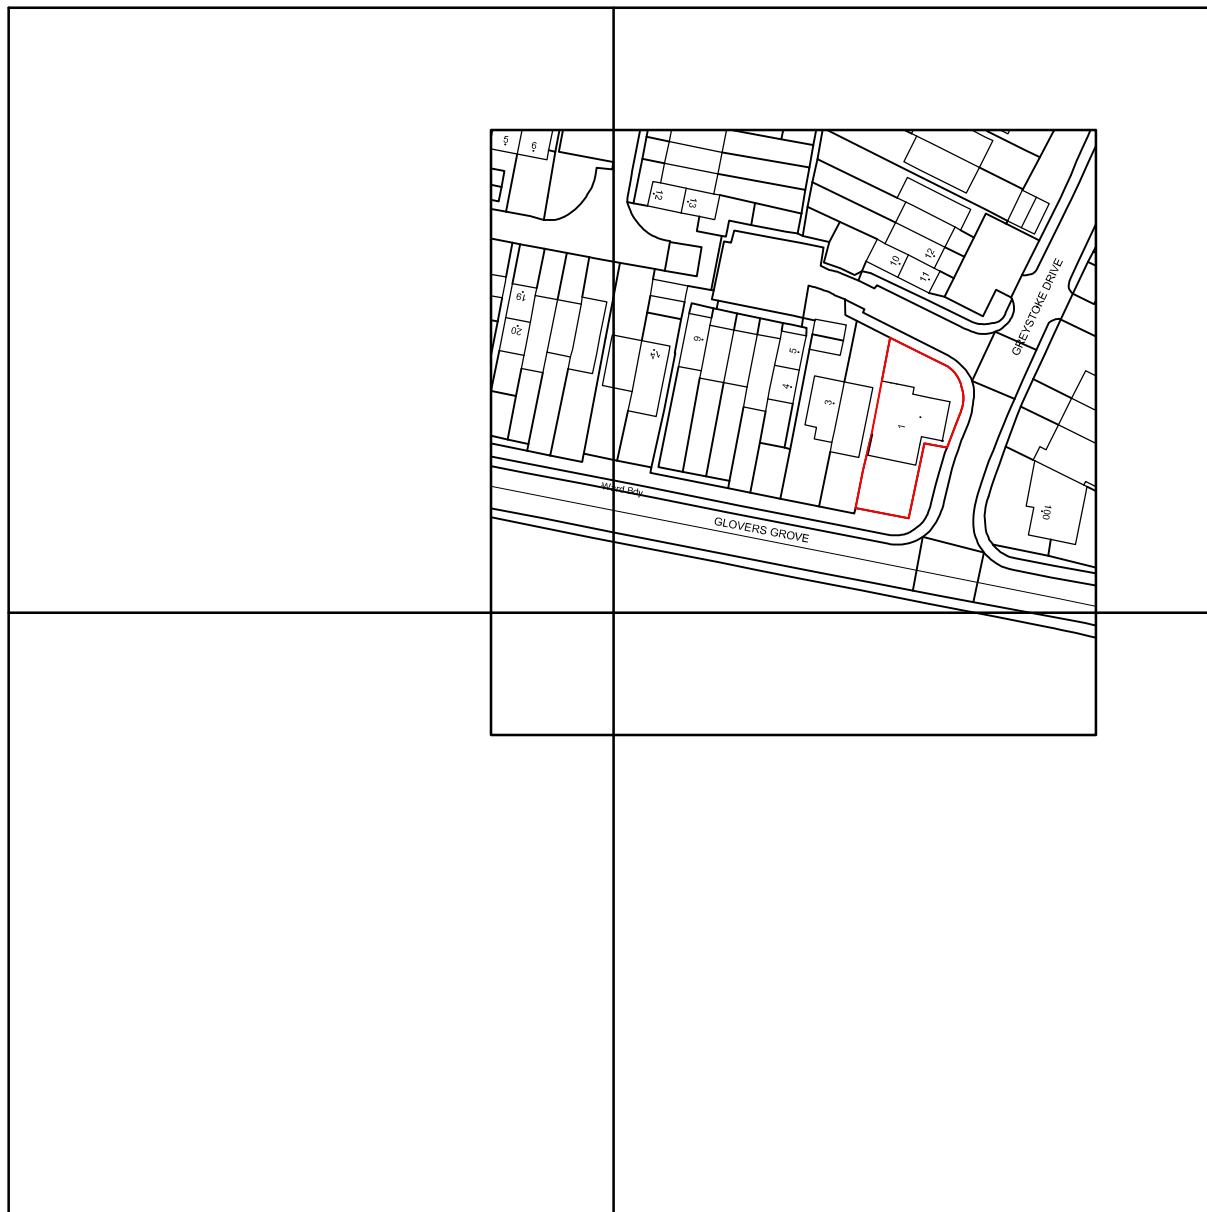

187900

187800

800m

507900m

508000m

Copyright and database rights 2022 OS Licence no. AC0000849896

JOB TITLE 1 GREYSTOKE DRIVE, RUISLIP, HA4 7YL				RRS Designs Architectural & Planning Services Mobile- 07964326643 Email- amar@rrsdesigns.co.uk Website- www.rrsdesigns.co.uk
DRG. TITLE LOCATION PLAN				
DRAWN	CHECKED	DATE JUNE 25	SCALE 1:1250	
DRG. No AS01625-LP01 REV A				