


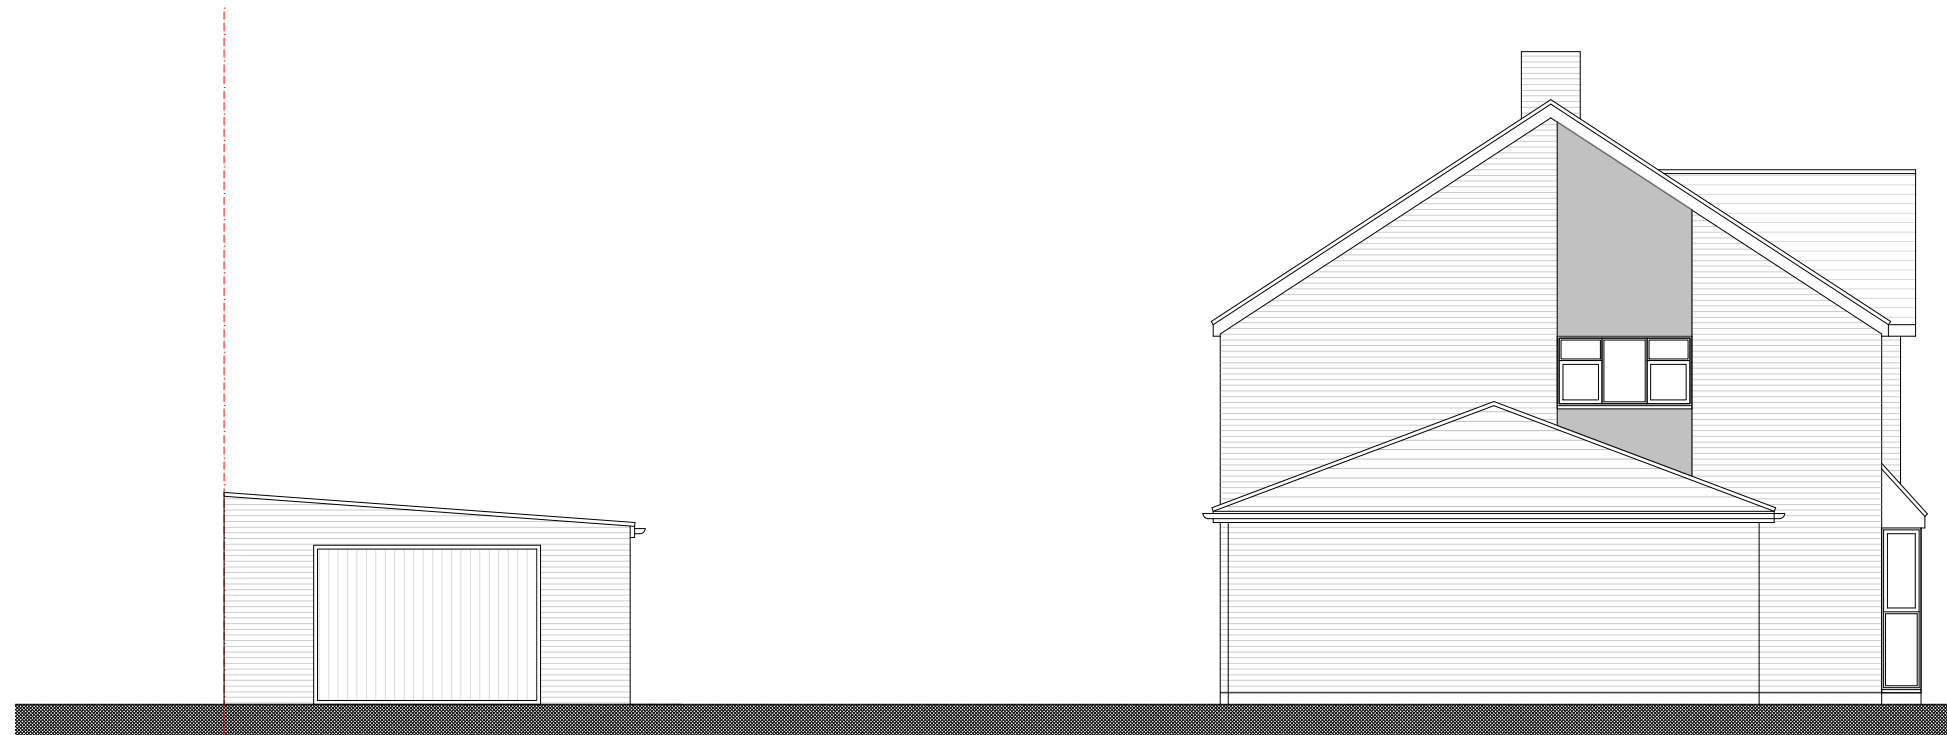

EXISTING SIDE ELEVATION



PROPOSED SIDE ELEVATION

Scale 1:100



Key

Rev	Date	Description
Revisions		

© Arcadia-Designs - This document and its design content is the copyright of ARCADIA-DESIGNS GROUP Ltd (Arcadia-Designs) and should NOT be copied or reproduced without written consent of the practice.
 This drawing should be read in conjunction with all other information including project specification. Use written dimensions only and DO NOT scale. Site dimensions to be checked on site prior to ordering materials.



T: 07562740771 E: admin@arcadia-designs.co.uk
 W: www.arcadia-designs.co.uk

Project
 Single Storey Side Extension
 Adjustments to existing garage

Client
 Abdur Rehman

Address
 6
 Bellamy Close,
 Uxbridge, UB10 8SJ

Drawing Title
 Existing And Proposed
 Elevations

Date	Scale	Drawn
5th April 2026	1:100 @ A3	SH

Drawing Number	Revision
ABCU PL-402	/

PLANNING