


EXISTING SIDE SECTIONAL ELEVATION

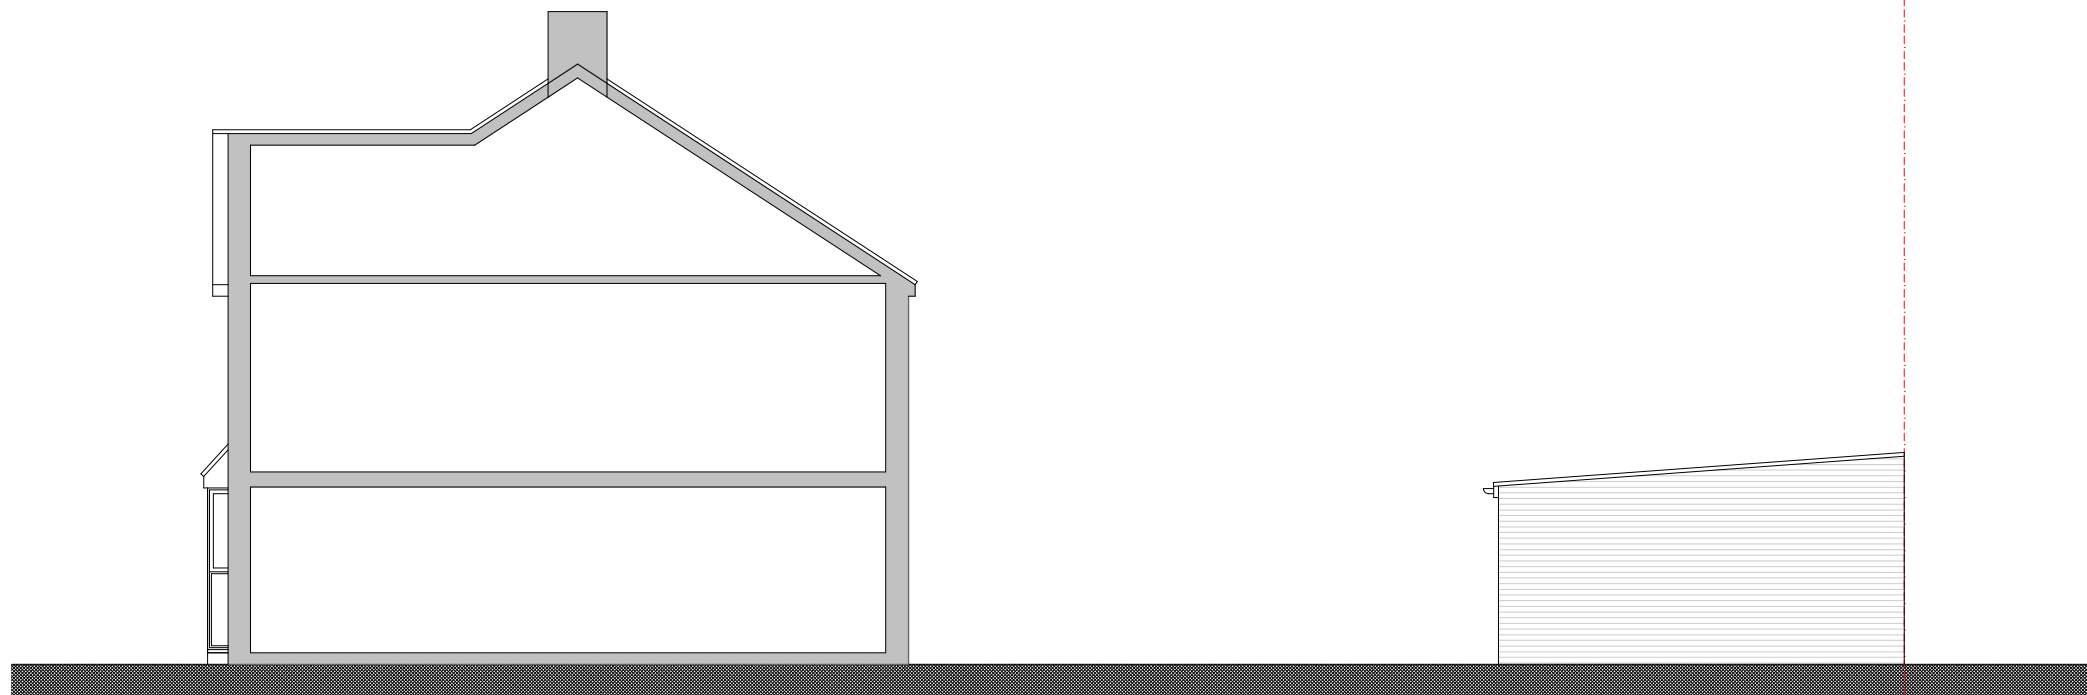

PROPOSED SIDE SECTIONAL ELEVATION

Scale 1:100



Key

Rev	Date	Description

Revisions

© Arcadia-Designs - This document and its design content is the copyright of ARCADIA-DESIGNS GROUP Ltd (Arcadia-Designs) and should NOT be copied or reproduced without written consent of the practice.
This drawing should be read in conjunction with all other information including project specification. Use written dimensions only and DO NOT scale. Site dimensions to be checked on site prior to ordering materials.



T: 07562740771 E: admin@arcadia-designs.co.uk
W: www.arcadia-designs.co.uk

Project
Single Storey Side Extension
Adjustments to existing garage

Client
Abdur Rehman
Address
6
Bellamy Close,
Uxbridge, UB10 8SJ
Drawing Title
Existing And Proposed
Elevations

Date	Scale	Drawn
5th April 2026	1:100 @ A3	SH

Drawing Number	Revision
ABCU PL-403	/

PLANNING