
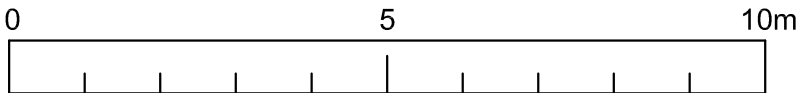
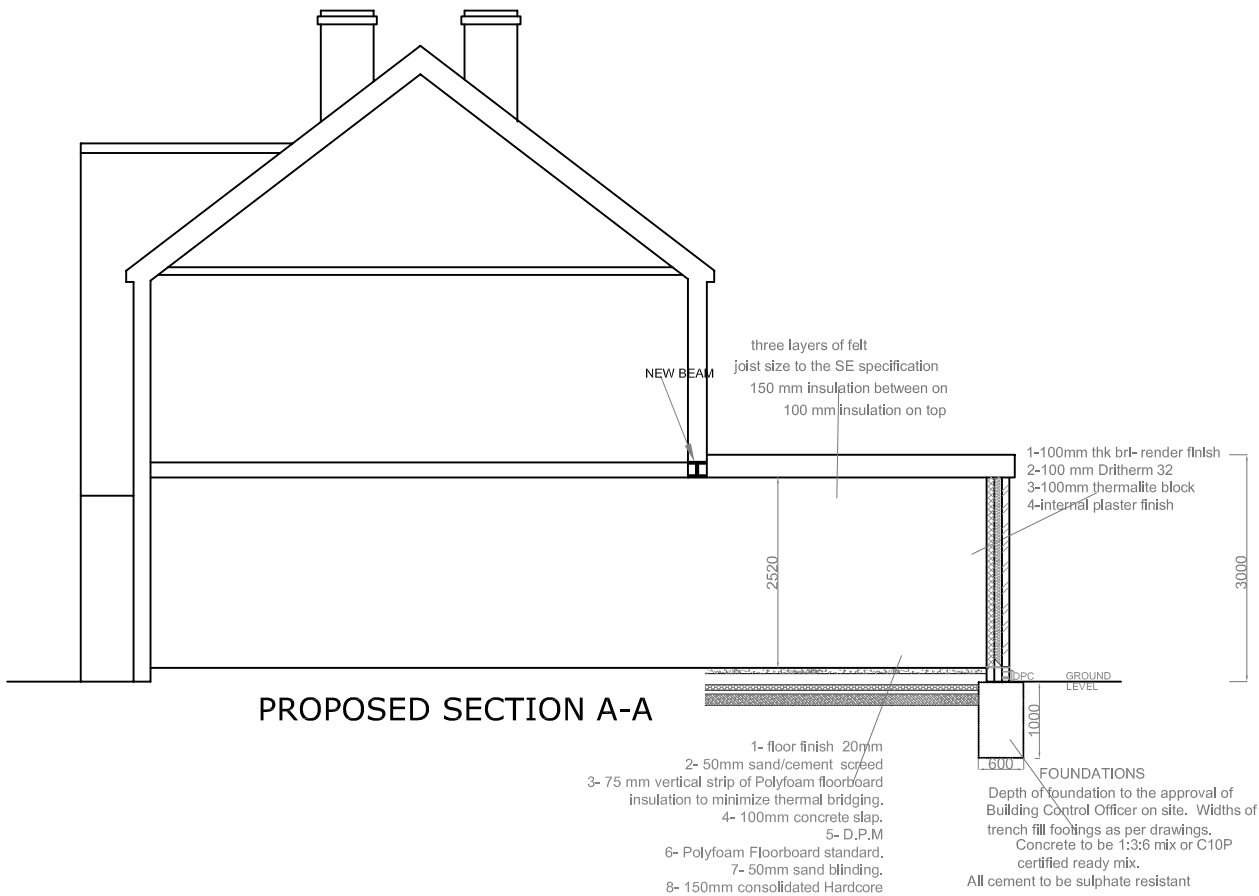
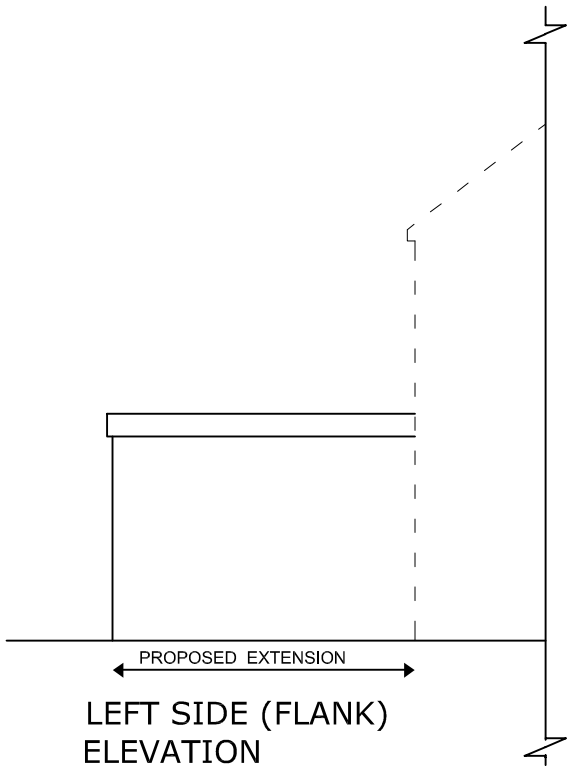
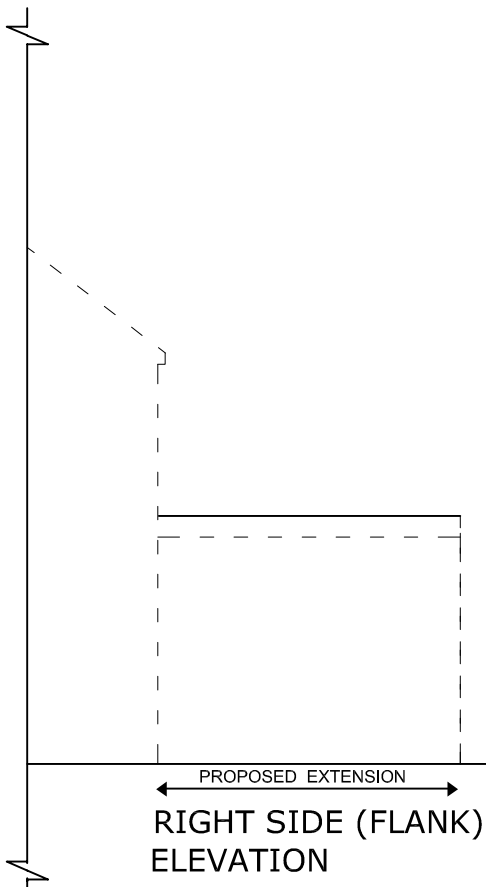


NEW AREA 19.5 sq.m

ALL NEW MATERIALS TO MATCH EXISTING

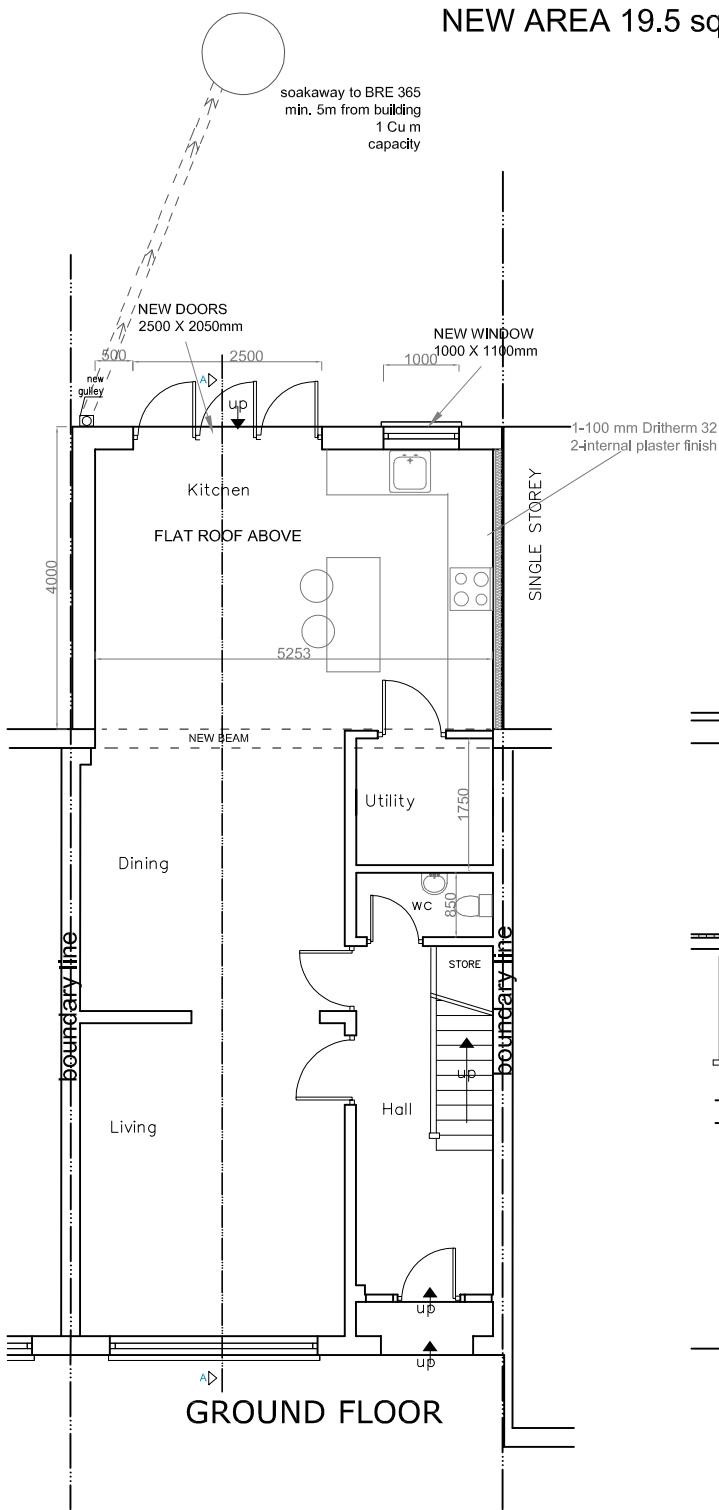

2006 DESIGN MOB: 07878397153 E-MAIL: 2006design@mail.com	
PREMISESS ADDRESS	21 RICHMOND AVENUE Hillingdon UB10 9BQ
DRAWINGS TITLE AND No.	SINGLE STOREY REAR EXTENSION PROPOSED DRAWINGS A 3b
SCALE	A3 FORMAT 1:100
DATE	LONDON 2020