


## General Notes

© ABAY ARCHITECTURE RIBA

All dimensions and levels to be checked on site and any discrepancies to be reported to the architect before construction.

Written dimensions to be taken in preference to scaled dimensions.

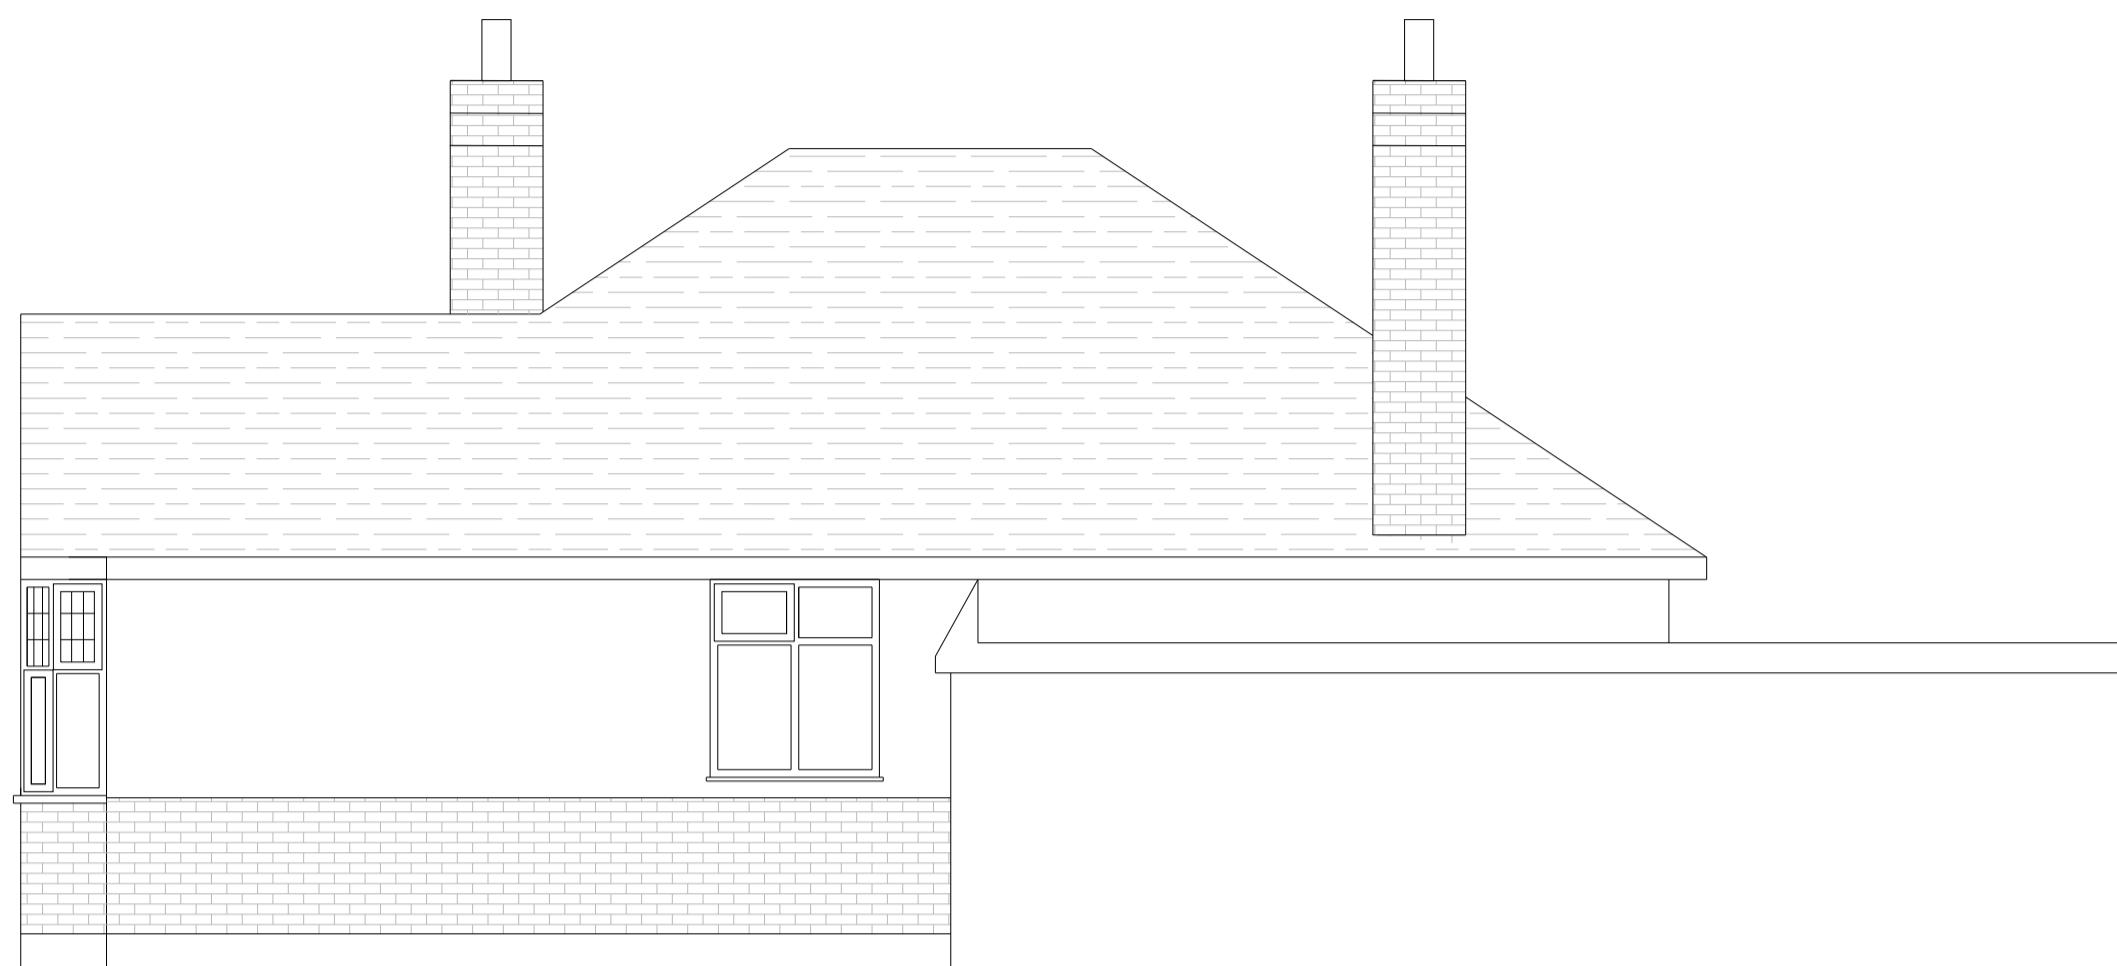

EXISTING SIDE ELEVATION B



PROPOSED SIDE SECTIONAL / ELEVATION B

A 07.02.25 Depth of extension reduced

Rev	Date	Amendment
-----	------	-----------

### CLIENT

MS. K. PATEL  
19. THE GLEN  
EASTCOTE  
HA5 2RX

### PROJECT

EXISTING/PROPOSED  
SIDE ELEVATIONS

### DATE

01.11.24

### SCALE

1:50 @ A1

### DRAWN

NA

REV  
A

DRAWING NUMBER  
1548-P-005

ABAY ARCHITECTURE



EXISTING SIDE ELEVATION D



PROPOSED SIDE ELEVATION D