


LOCATION PLAN

 **Buy A Plan®**

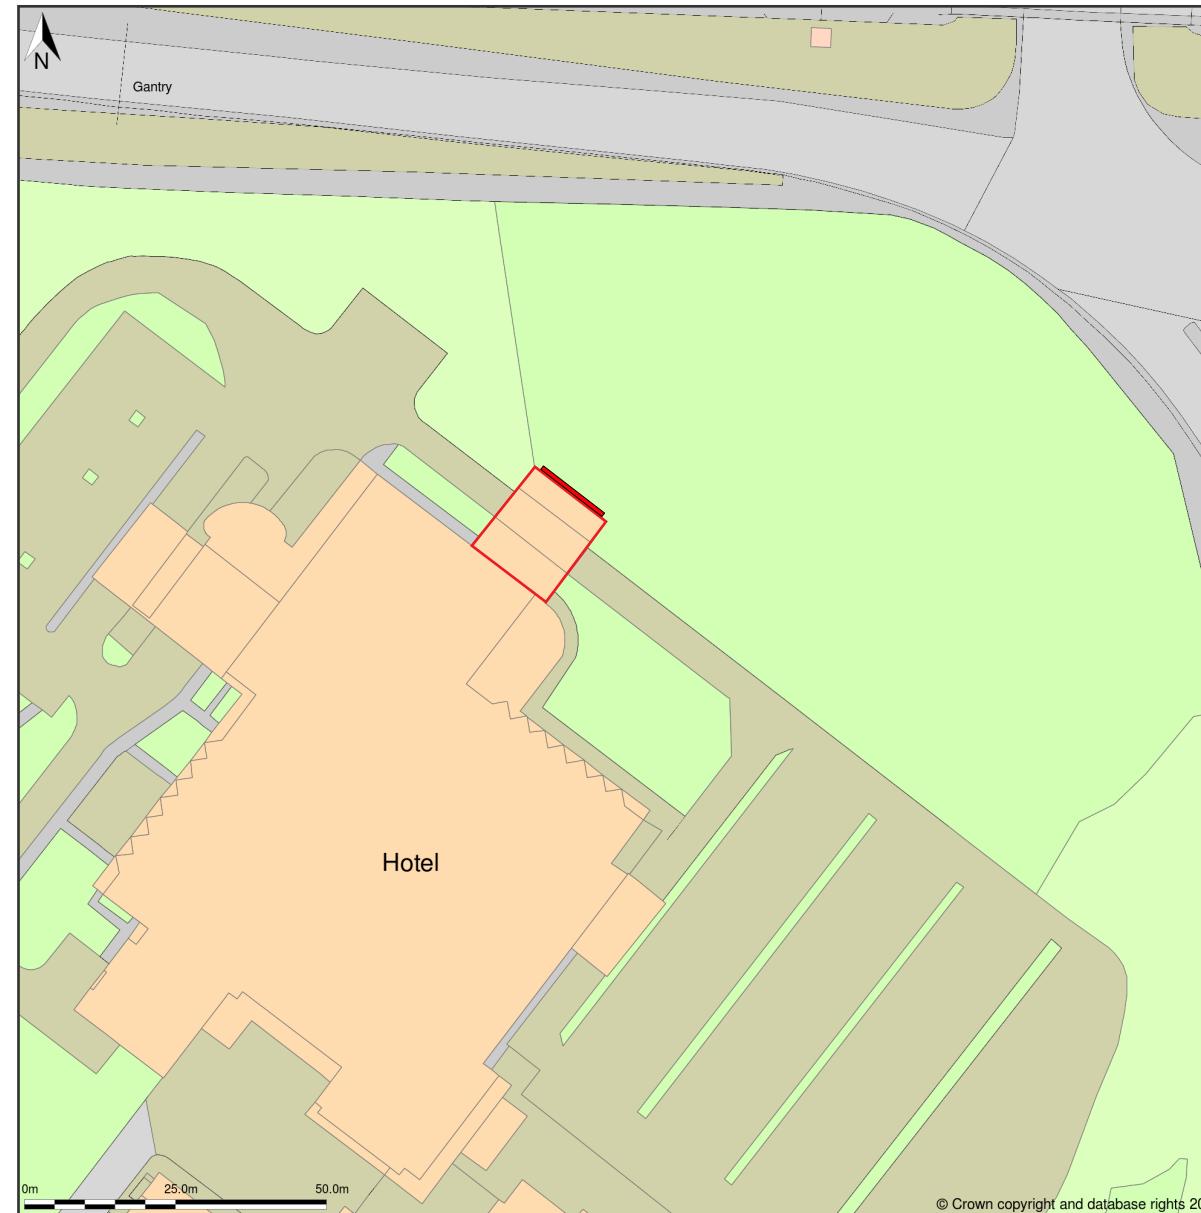

Location Plan shows area bounded by: 507228.83, 178337.81 507428.83, 178537.81 (at a scale of 1:1250), OSGridRef:TQ 7327843. The representation of a road, track or path is no evidence of a right of way. The representation of features as lines is no evidence of a property boundary.

Produced on 16th Mar 2023 from the Ordnance Survey National Geographic Database and incorporating surveyed revision available at this date. Reproduction in whole or in part is prohibited without the prior permission of Ordnance Survey. ©Crown copyright 2023. Supplied by www.buyaplan.co.uk a licensed Ordnance Survey partner (100053143). Unique plan reference: #00005785-EB7068.

Ordnance Survey and the OS Symbol are registered trademarks of Ordnance Survey, the national mapping agency of Great Britain. Buy A Plan® logo, pdfdesign and the www.buyaplan.co.uk website are Copyright ©Passinc Ltd 2023.

- Proposed Banner display
- Site Location

 the thomas partnership <small>CHARTERED SURVEYORS</small>	Site: Holiday Inn M4 J4, Sipson Road, West Drayton, Hillingdon UB7 0JU	Proposal: Commercial Banner	Dwg: Location Plan	Date: 16/03/2023	Dwg. No: PY4483-001	Rev: 	Scale 1:1250@A3 
--	--	---------------------------------------	------------------------------	----------------------------	-------------------------------	-----------------	--