


Existing Elevation

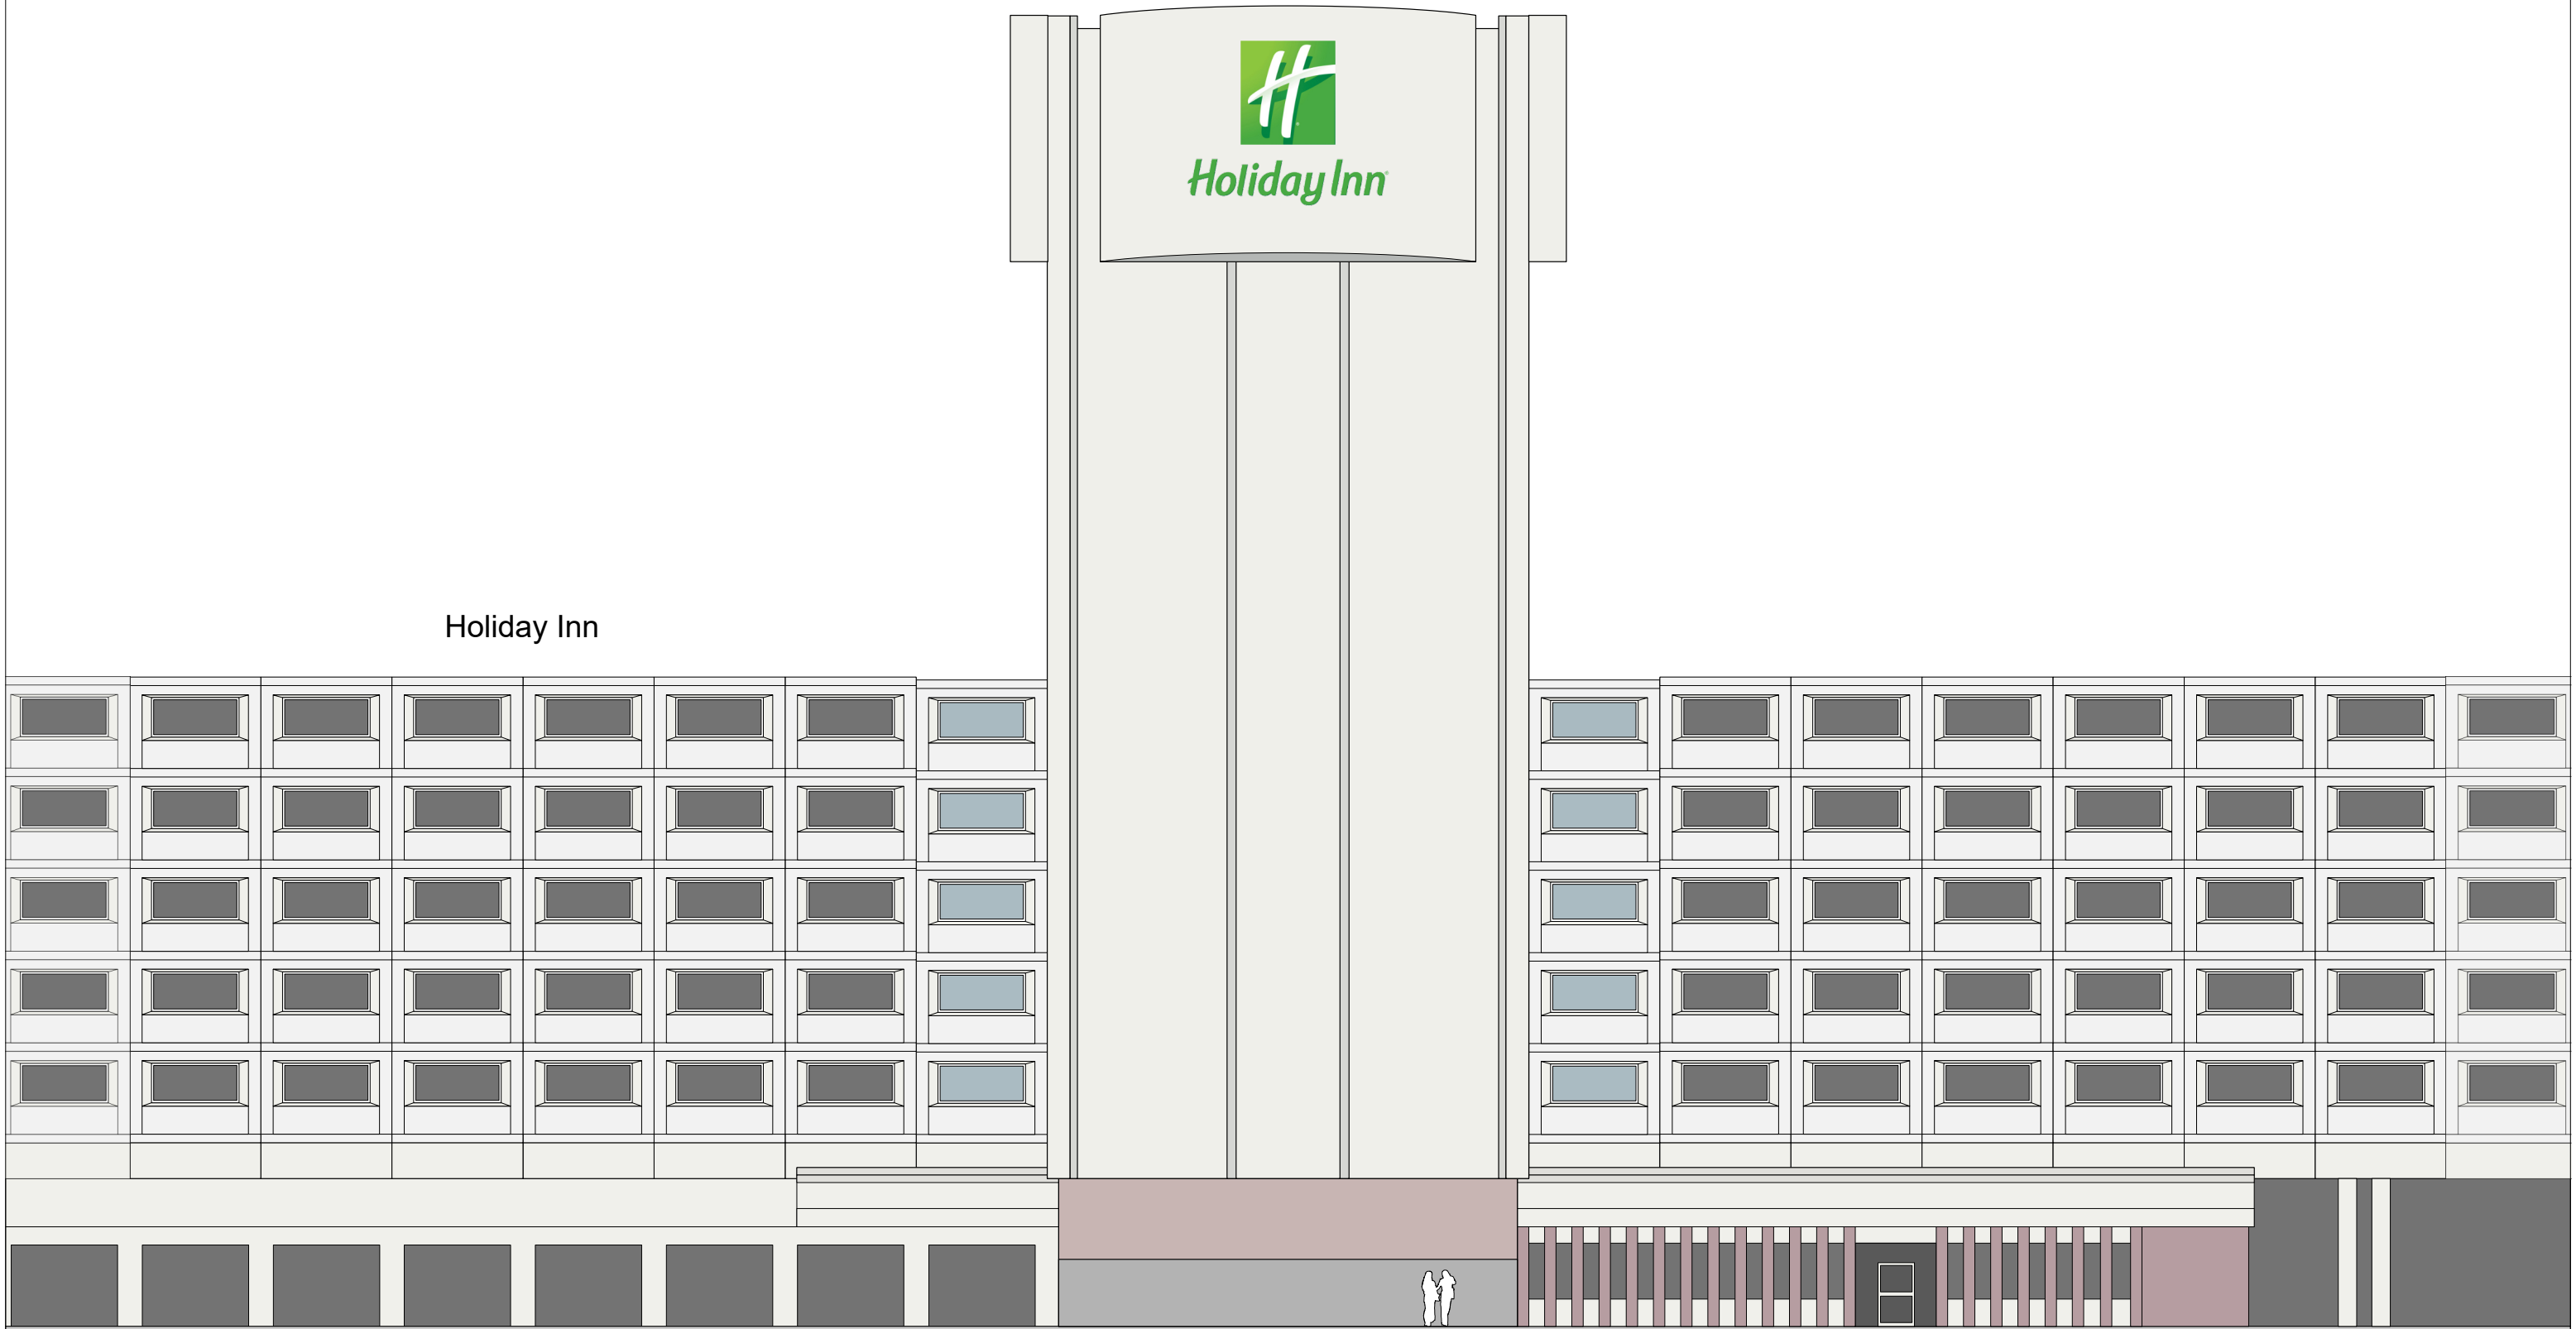

Holiday Inn

M4 SLIP ROAD

 the thomas partnership CHARTERED SURVEYORS 	Site: Holiday Inn M4 J4, Sipson Road, West Drayton, Hillingdon UB7 0JU	Proposal: Commercial Banner	Dwg: Existing Elevation	Date: 16/03/2023	Dwg. No: PY4483-003	Rev:	Scale 1:200@A3 0m4m8m12m16m 
---	--	---	---	--	---	-----------------	---