


Proposed Elevation

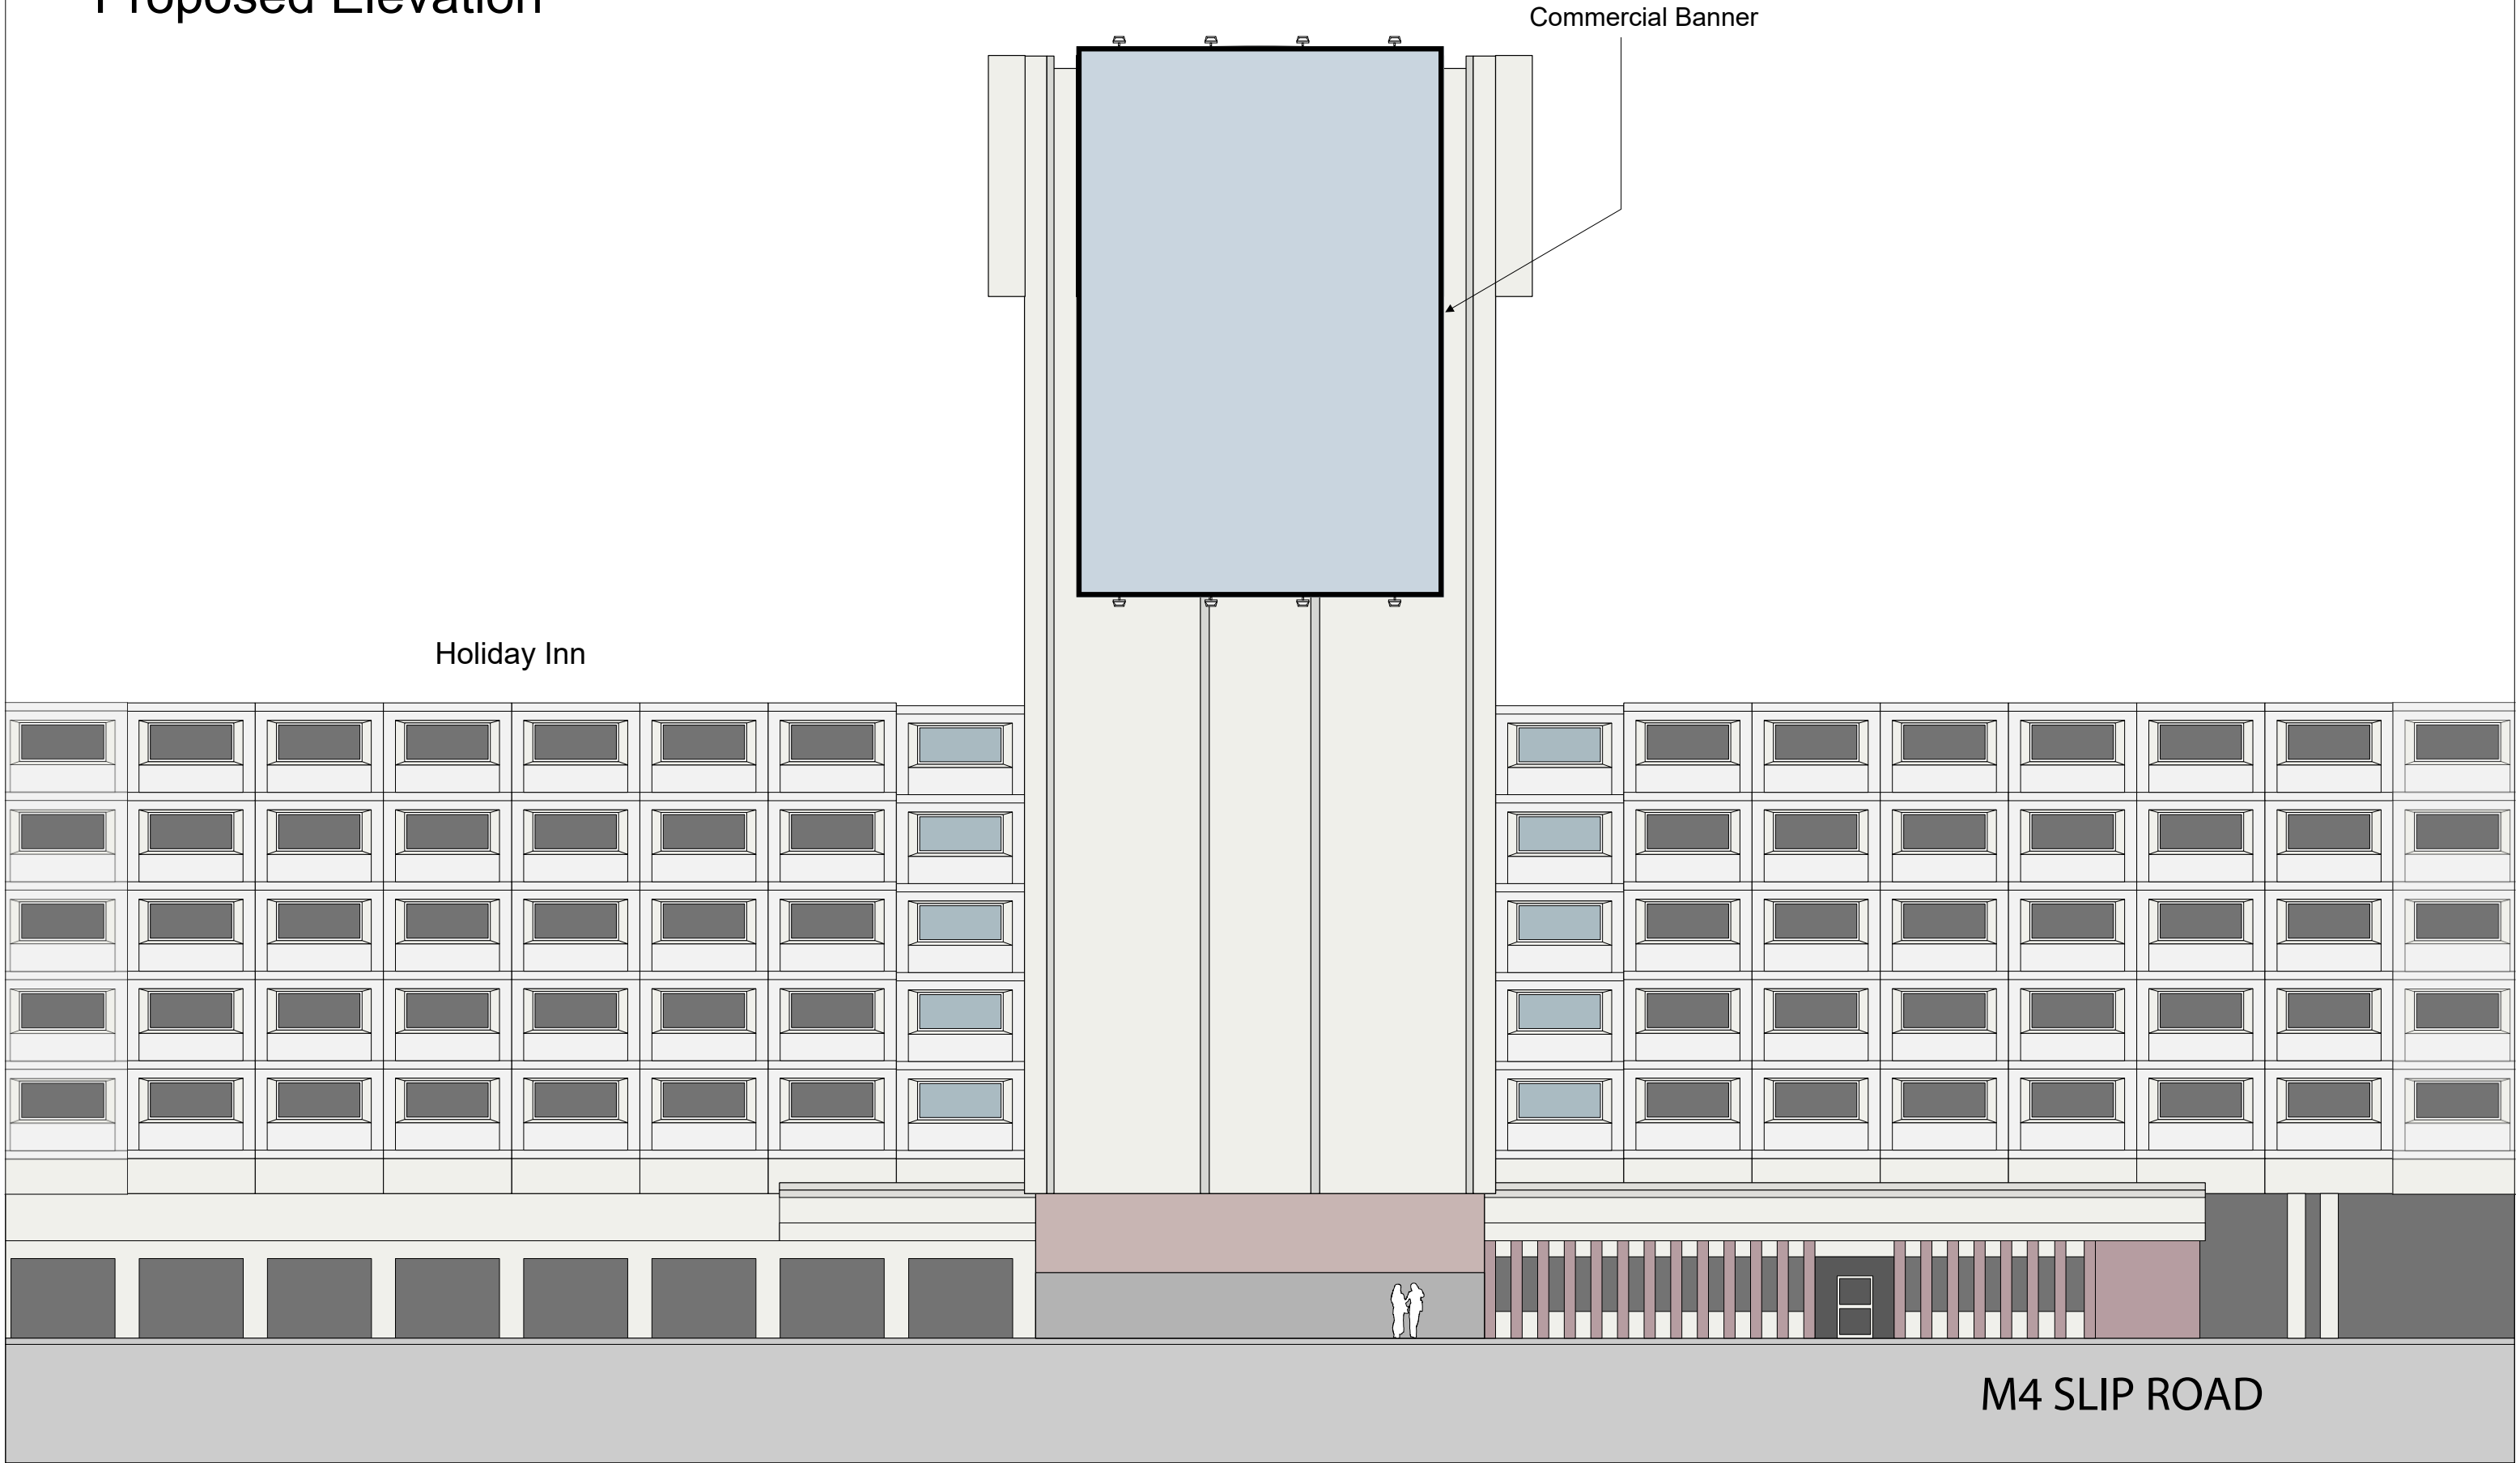

<div><div><div>ttp</div><div>the thomas partnership</div><div>CHARTERED SURVEYORS</div></div><div><div>1990 - 2020</div><div>30 YEARS</div><div>of excellence</div><div>MEMBER CHARTERED SURVEYORS</div></div></div>	<div>Site:</div> <div>Holiday Inn M4 J4, Sipson Road, West Drayton, Hillingdon UB7 0JU</div>	<div>Proposal:</div> <div>Commercial Banner</div>	<div>Dwg:</div> <div>Proposed Elevation</div>	<div>Date:</div> <div>16/03/2023</div>	<div>Dwg. No:</div> <div>PY4483-004</div>	<div>Rev:</div>	<div>Scale 1:200@A3</div> <div><div>0m</div><div>4m</div><div>8m</div><div>12m</div><div>16m</div></div>
--	--	---	---	--	---	-----------------	--