



NOTES RELATING TO THIS DRAWING

ALL DIMENSIONS ARE TO BE CHECKED ON SITE PRIOR TO COMMENCEMENT OF ANY WORKS, AND ANY DISCREPANCIES REPORTED IMMEDIATELY TO THE ARCHITECT/DRAWER.
 THIS DRAWING IS TO BE READ IN CONJUNCTION WITH ALL OTHER DESIGN TEAM DETAILS AND SPECIFICATIONS.
 DO NOT SCALE FROM DRAWINGS, EXCEPT FOR THE PURPOSES OF PLANNING ASSESSMENT.

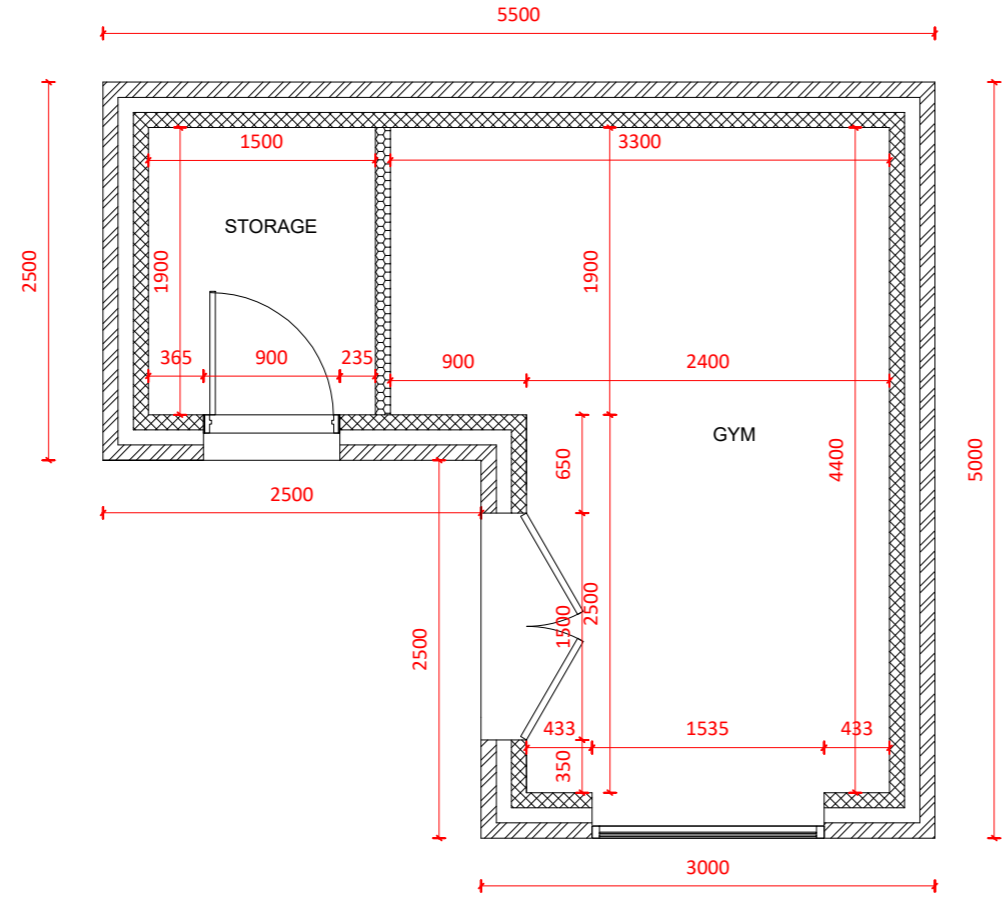

GROUND FLOOR (PROPOSED)
 Scale 1:50

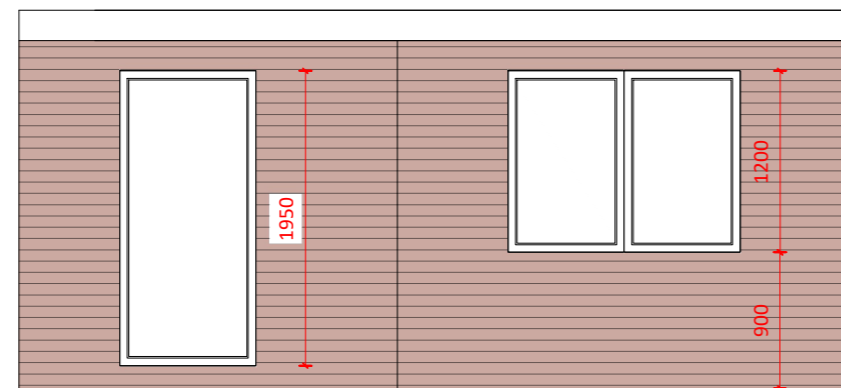


SOUTH FACING ELEVATION (PROPOSED)
 Scale 1:50

NOTES:

- BRICKWORK FINISH TO MATCH EXISTING
- WINDOWS AND DOORS TO MATCH EXISTING APPEARANCE



NORTH FACING ELEVATION (PROPOSED)
 Scale 1:50

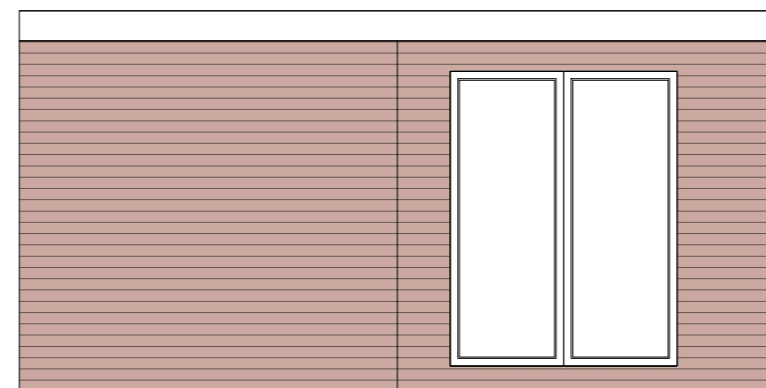


WEST FACING ELEVATION (PROPOSED)
 Scale 1:50



EAST FACING ELEVATION (PROPOSED)
 Scale 1:50

- LEGEND:**
- RETAINED STRUCTURE
 - NEW CAVITY WALL
 - NEW STUD WALL
 - NEW BLOCKWORK WALL

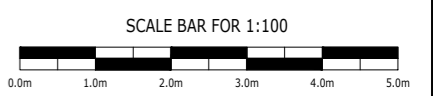

Rev.	Description	By	Chkd.	Date
P1	ISSUE FOR INFORMATION	SS	SS	FEB 26

Title: ISSUE FOR INFORMATION

Client:

Project: 25 HANOVER CIRCLE, HAYES UB3 2TJ

Drawing: PROPOSED PLANS AND ELEVATIONS

Drawn: SS Chkd: SS

Drawing Status: PLANNING ISSUE Rev. P1

Scale: Noted @ A2 Date FEB 26

Job No. PSD/2026/810 Drawing No. A01