


EXISTING FIRST FLOOR LAYOUT

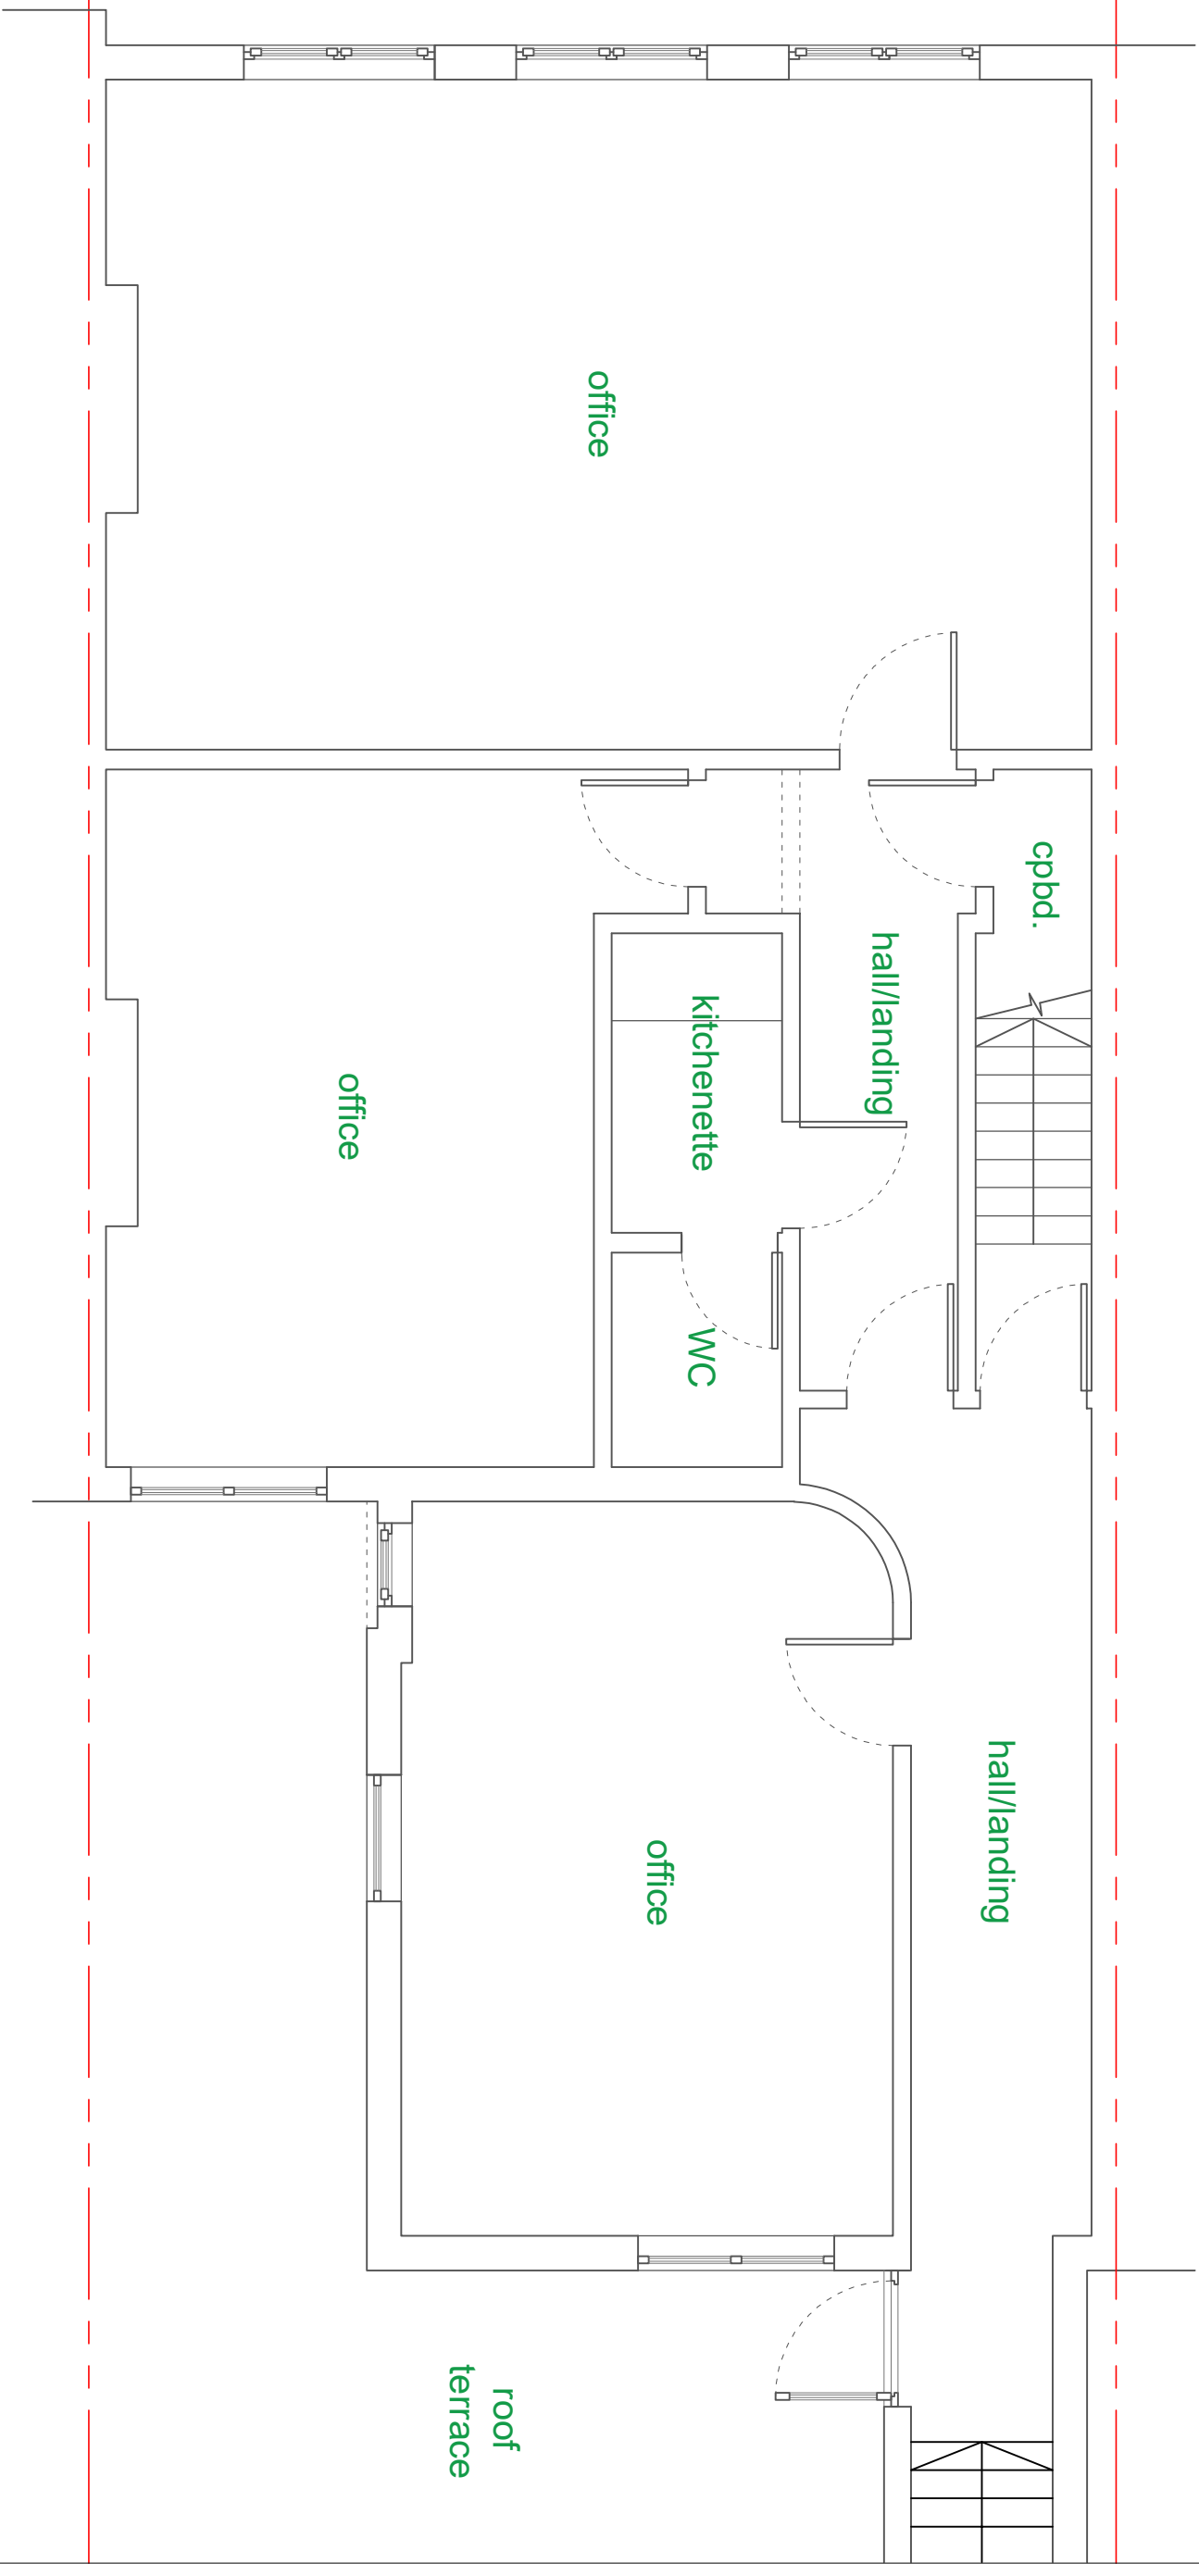

C/BDBD The Junction Station Road, Watford, WD17 1ET +44 (0)1923 371381 info@studiodbd.co.uk www.studiodbd.co.uk	TITLE: OFFICE TO RESIDENTIAL CONVERSION	DRAWING NUMBER: 448-001	REVISION: -	
	PROJECT ADDRESS: ALEXANDRA HOUSE, 7 OAKLANDS GATE, HA6	REV: -	DATE: -	NOTE: -
	CLIENT: AVAN INVESTMENT LTD	-	-	-
	DATE: NOV 2024	SCALE: 1:50 @ A3	-	-
	DRAWN: JC	-	-	-