


PROPOSED FIRST FLOOR LAYOUT

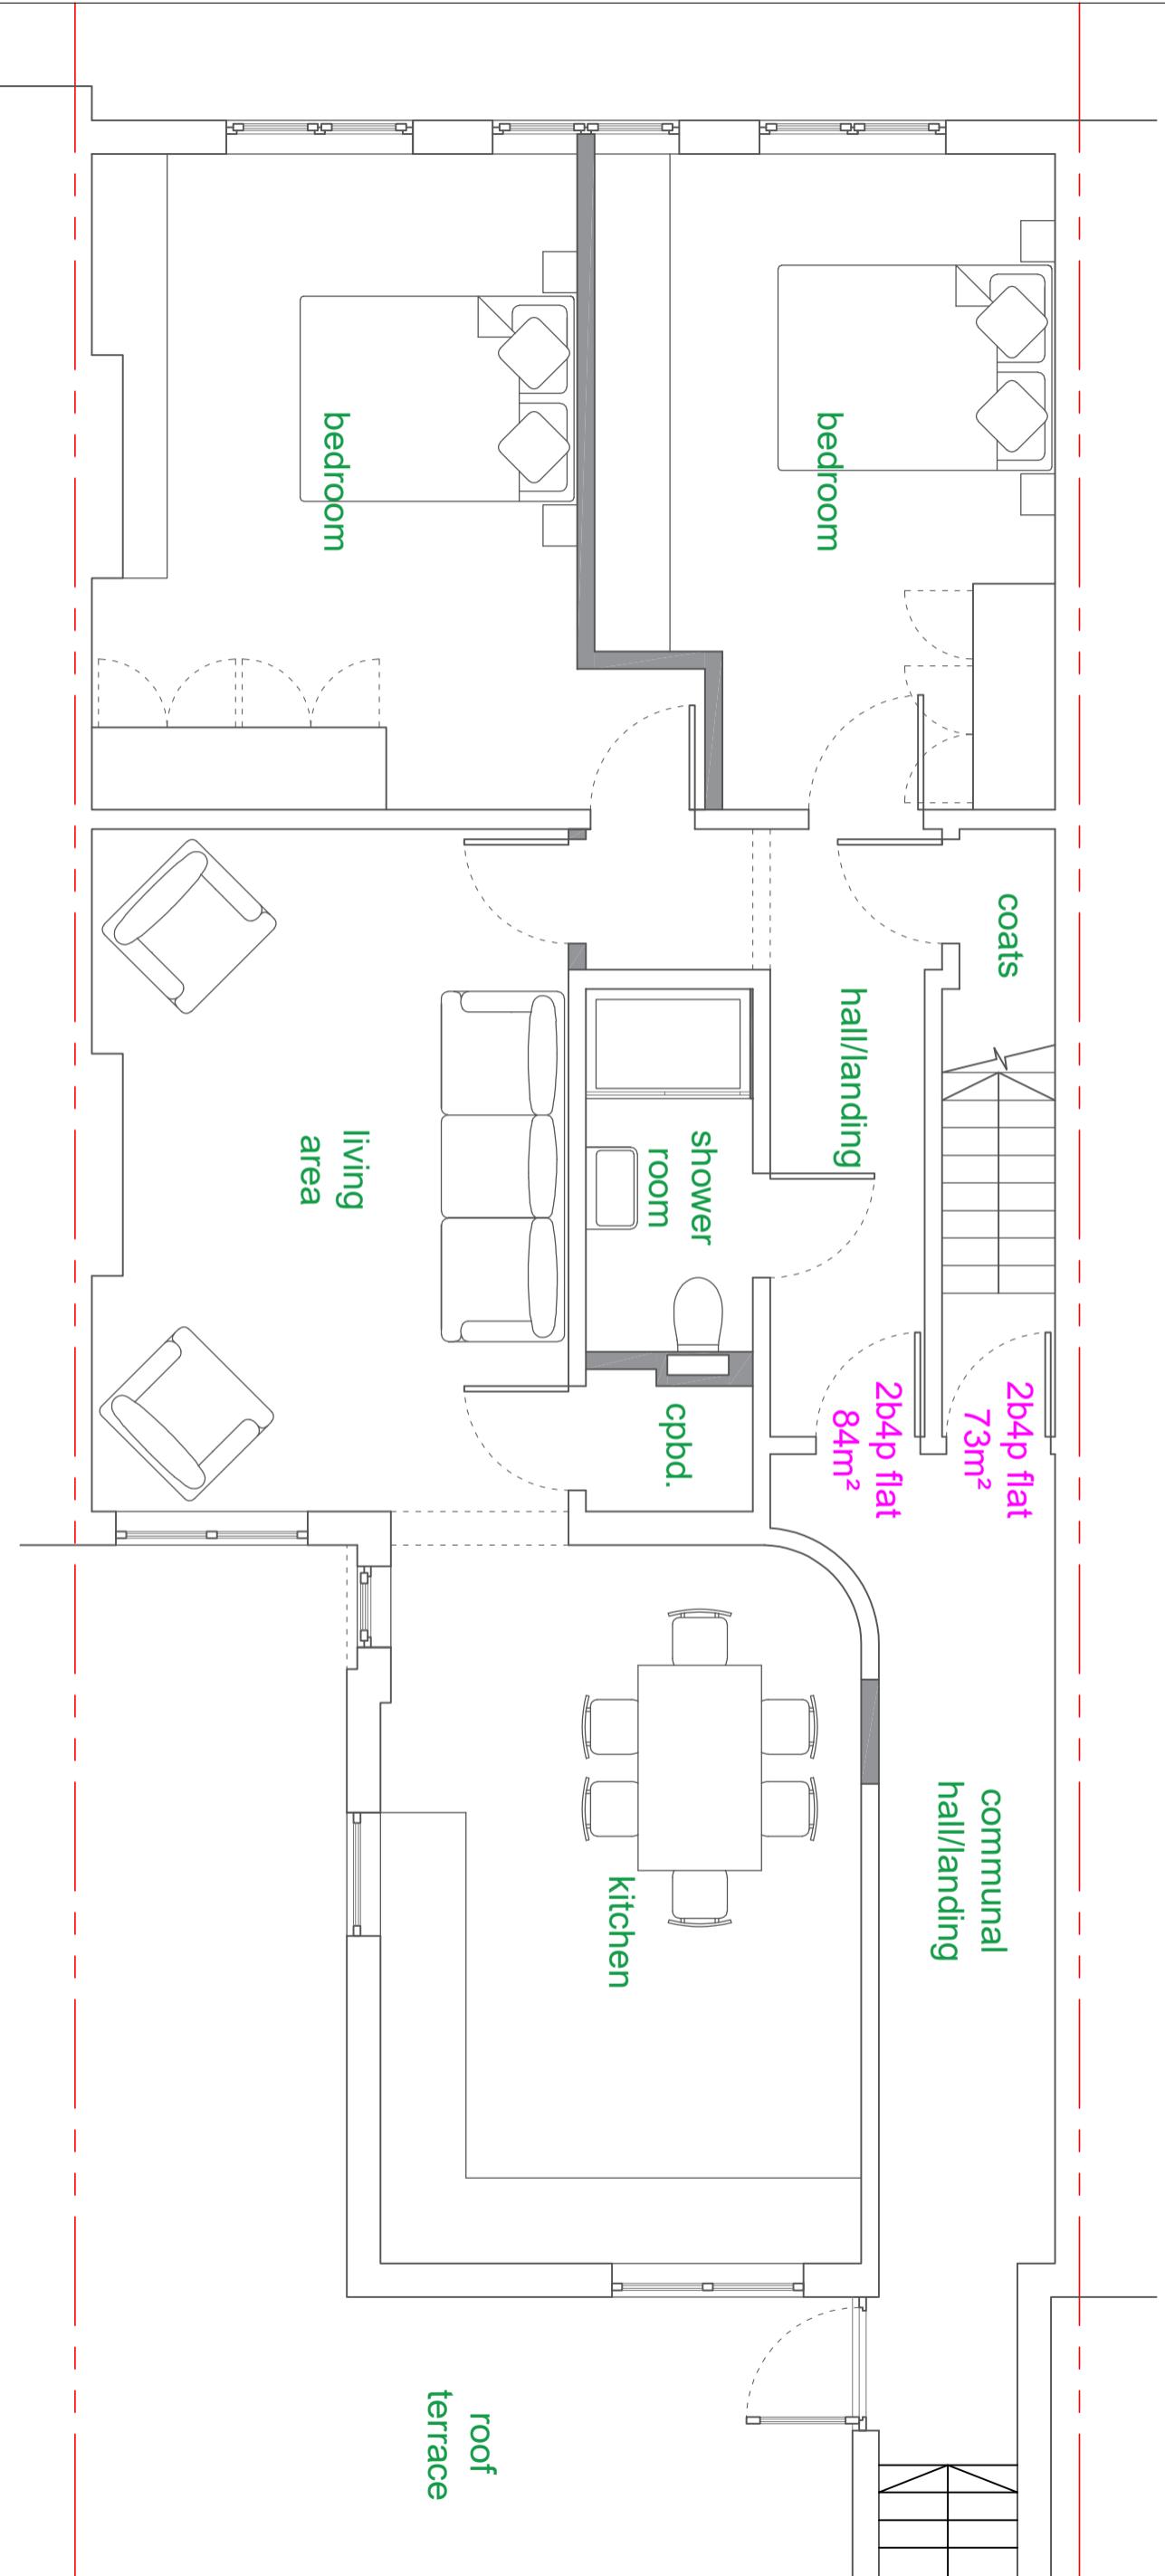

Studio C&D The Junction Station Road, Watford, WD17 1ET +44 (0)1923 371381 info@studiodbd.co.uk www.studiodbd.co.uk	TITLE: OFFICE TO RESIDENTIAL CONVERSION PROJECT ADDRESS: ALEXANDRA HOUSE, 7 OAKLANDS GATE, HA6 CLIENT: AVAN INVESTMENT LTD DATE: NOV/2024 SCALE: 1:50 @ A3 DRAWN: JC	DRAWING NUMBER: 448-002 REV: - DATE: - NOTE: -	REVISION: -
---	---	--	-----------------------

0
1
2
3m

