


PROPOSED FIRST FLOOR LAYOUT

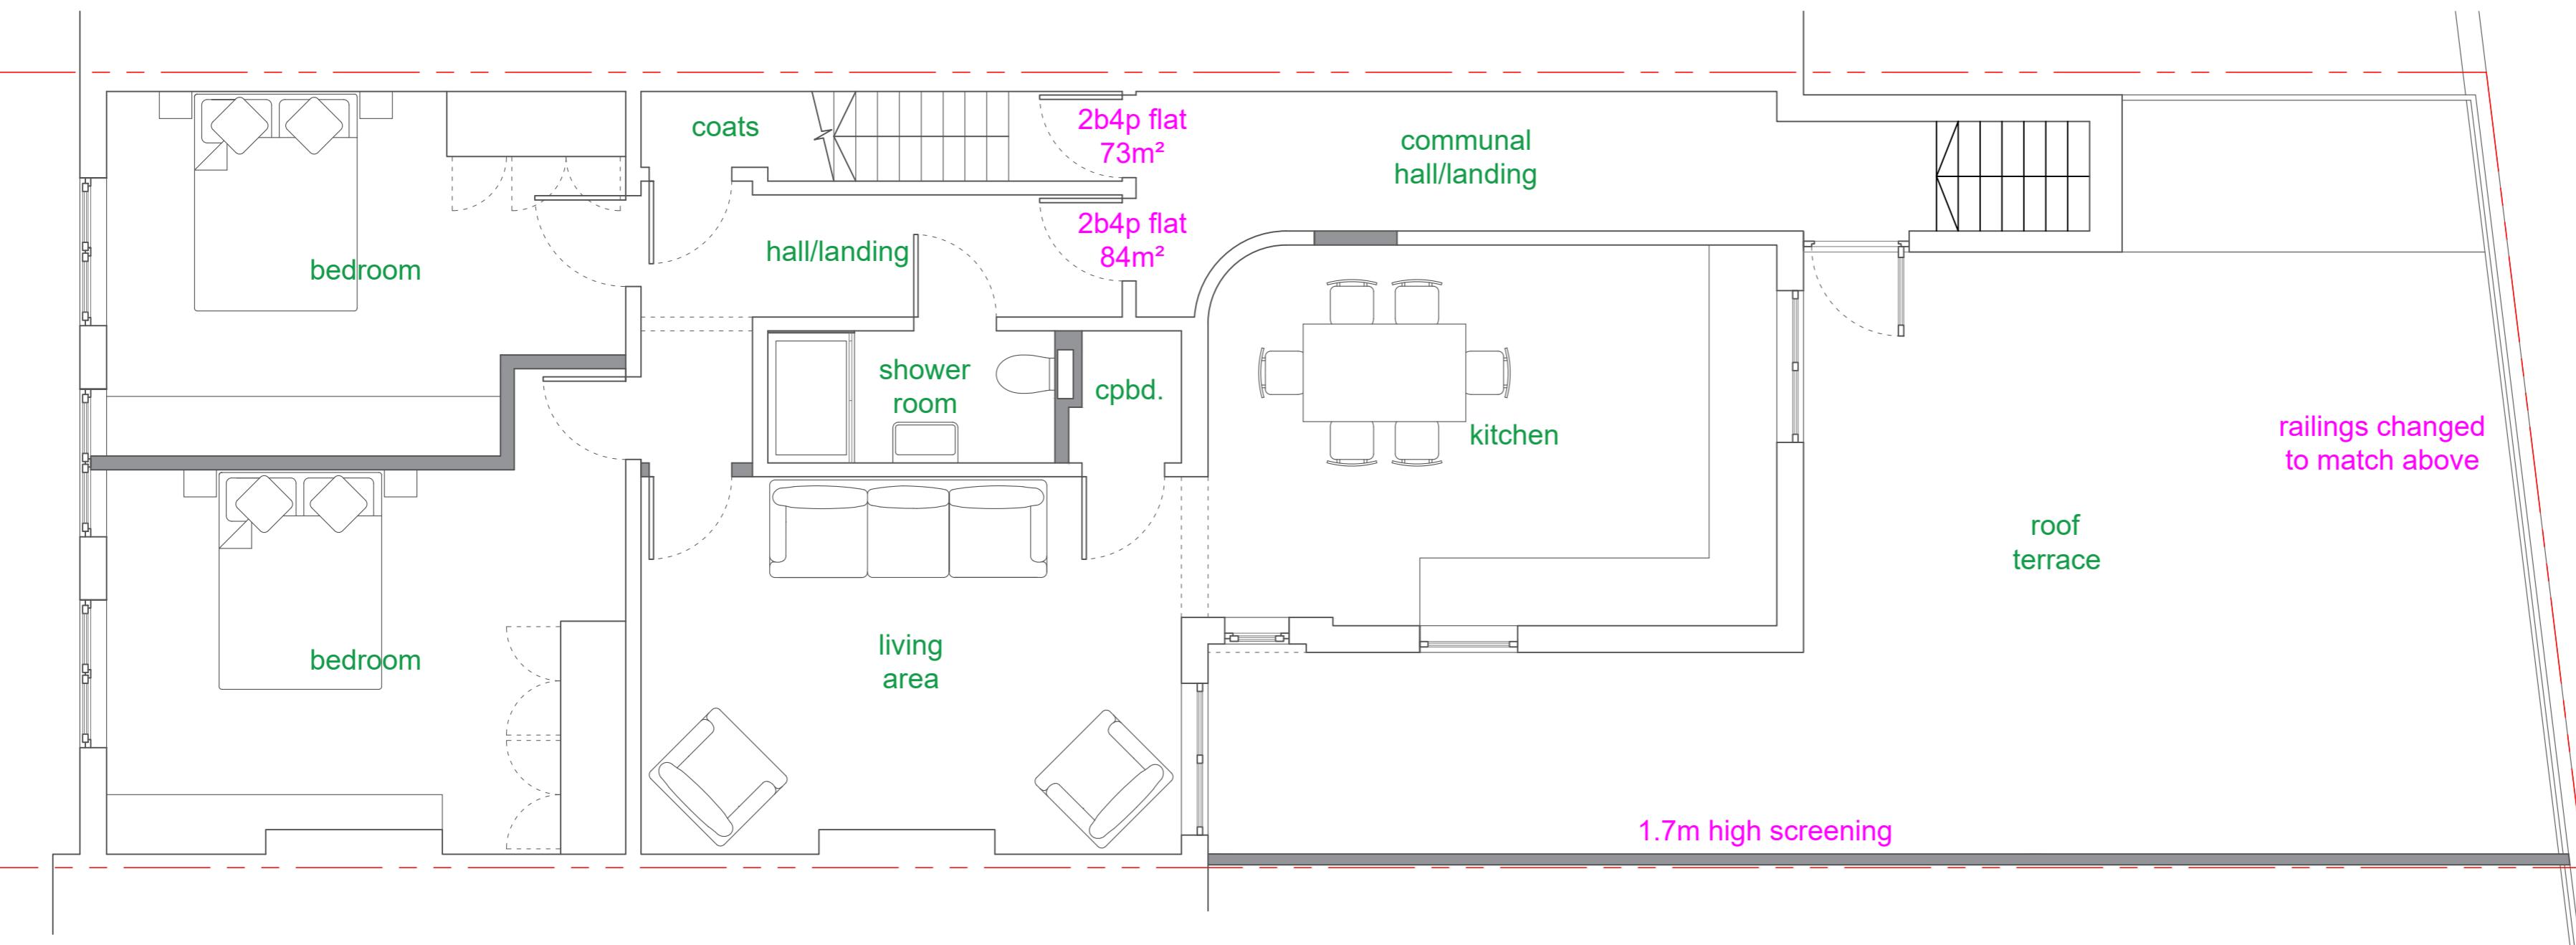

1.7m high screening

railings changed
to match above

roof
terrace



C
B

The Junction
Station Road, Watford, WD17 1ET

+44 (0)1923 371381

info@studiocbd.co.uk

TITLE:
OFFICE TO RESIDENTIAL CONVERSION

PROJECT ADDRESS:

CLIENT:
AVAN INVESTMENT

DATE:

DRAWING NUMBER: 448-002 **REVISION: B**

REV: **DATE:** **NOTE:**
A MAR 25 TERRACE SCREEN
B MAR 25 TERRACE & RAILINGS

- -

- -