


PROPOSED SECOND FLOOR LAYOUT

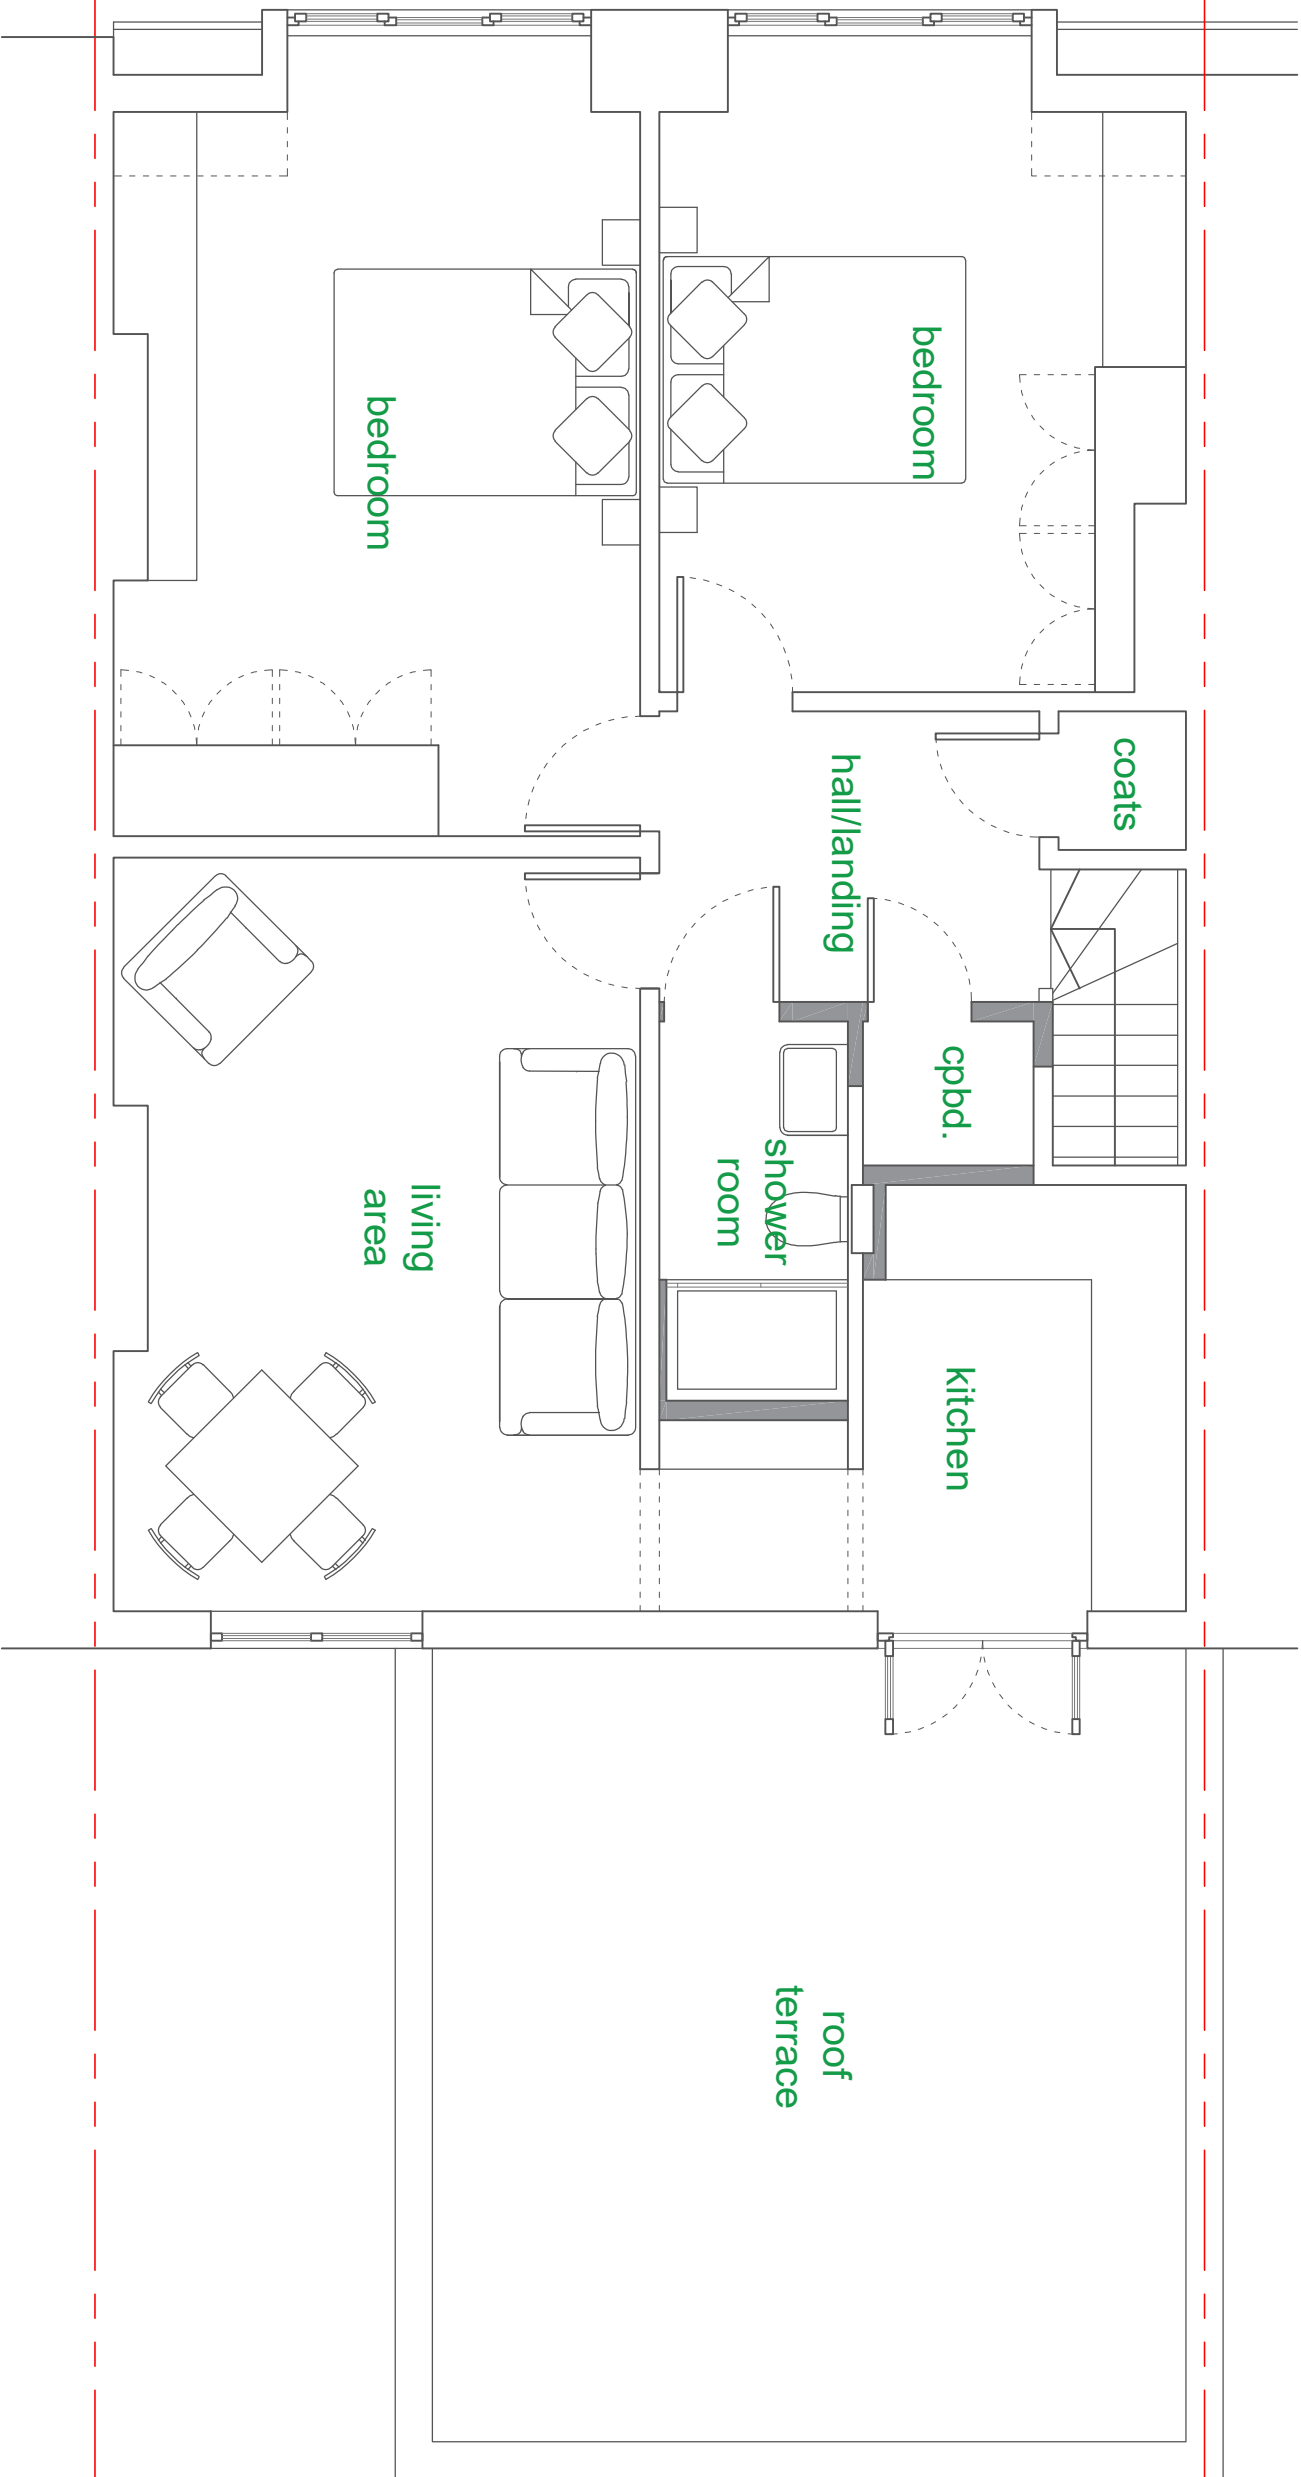

The Junction
Station Road, Watford, WD17 1ET
+44 (0)1923 371381
info@studiocbd.co.uk
www.studiocbd.co.uk

TITLE:
OFFICE TO RESIDENTIAL CONVERSION

PROJECT ADDRESS:
ALEXANDRA HOUSE, 7 OAKLANDS GATE, HA6

CLIENT:
AVAN INVESTMENT LTD

DATE:
NOV 2024

SCALE:
1:50 @ A3

DRAWN:
JC

DRAWING NUMBER:
448-004

REVISION:
-

REV:
-

DATE:
-

NOTE:
-

-
-
-
-
-
-
-

-
-
-
-
-
-
-

-
-
-
-
-
-
-