
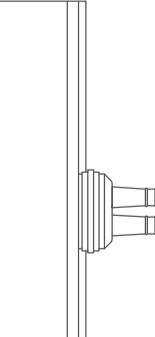
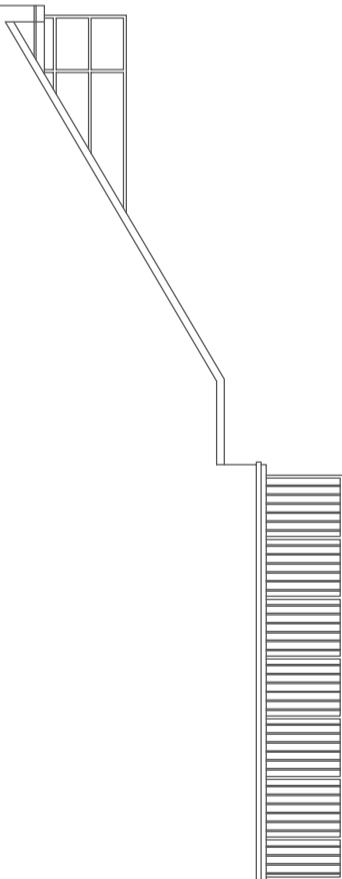
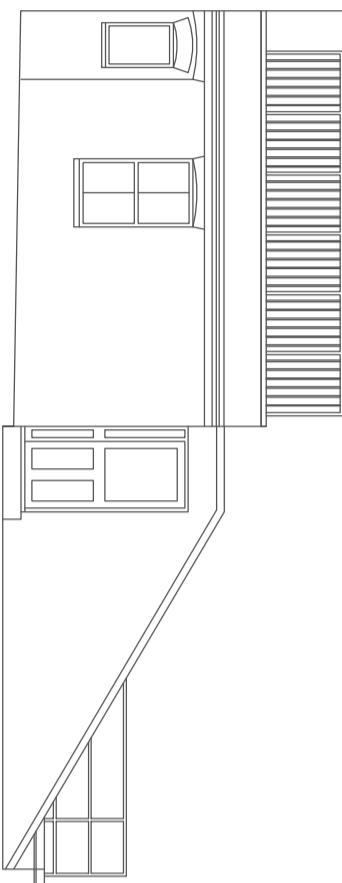


EXISTING & PROPOSED SIDE ELEVATION

EXISTING & PROPOSED SIDE ELEVATION

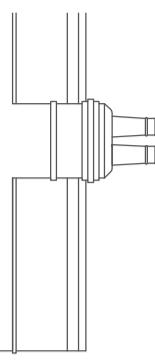

Studio CBD The Junction Station Road, Watford, WD17 1ET +44 (0)1923 371381 info@studiocbd.co.uk www.studiocbd.co.uk		TITLE: OFFICE TO RESIDENTIAL CONVERSION PROJECT ADDRESS: ALEXANDRA HOUSE, 7 OAKLANDS GATE, HA6 CLIENT: AVAN INVESTMENT LTD DATE: DEC 2024		DRAWING NUMBER: 448-006 REV: - DATE: - NOTE: -		REVISION: - SCALE: 1:100 @ A3 DRAWN: JC	
---	--	---	--	-------------------------------------------------------------------------------------	--	--------------------------------------------------------------------	--

0
2
3m