


PROPOSED SIDE ELEVATION

PROPOSED SIDE ELEVATION

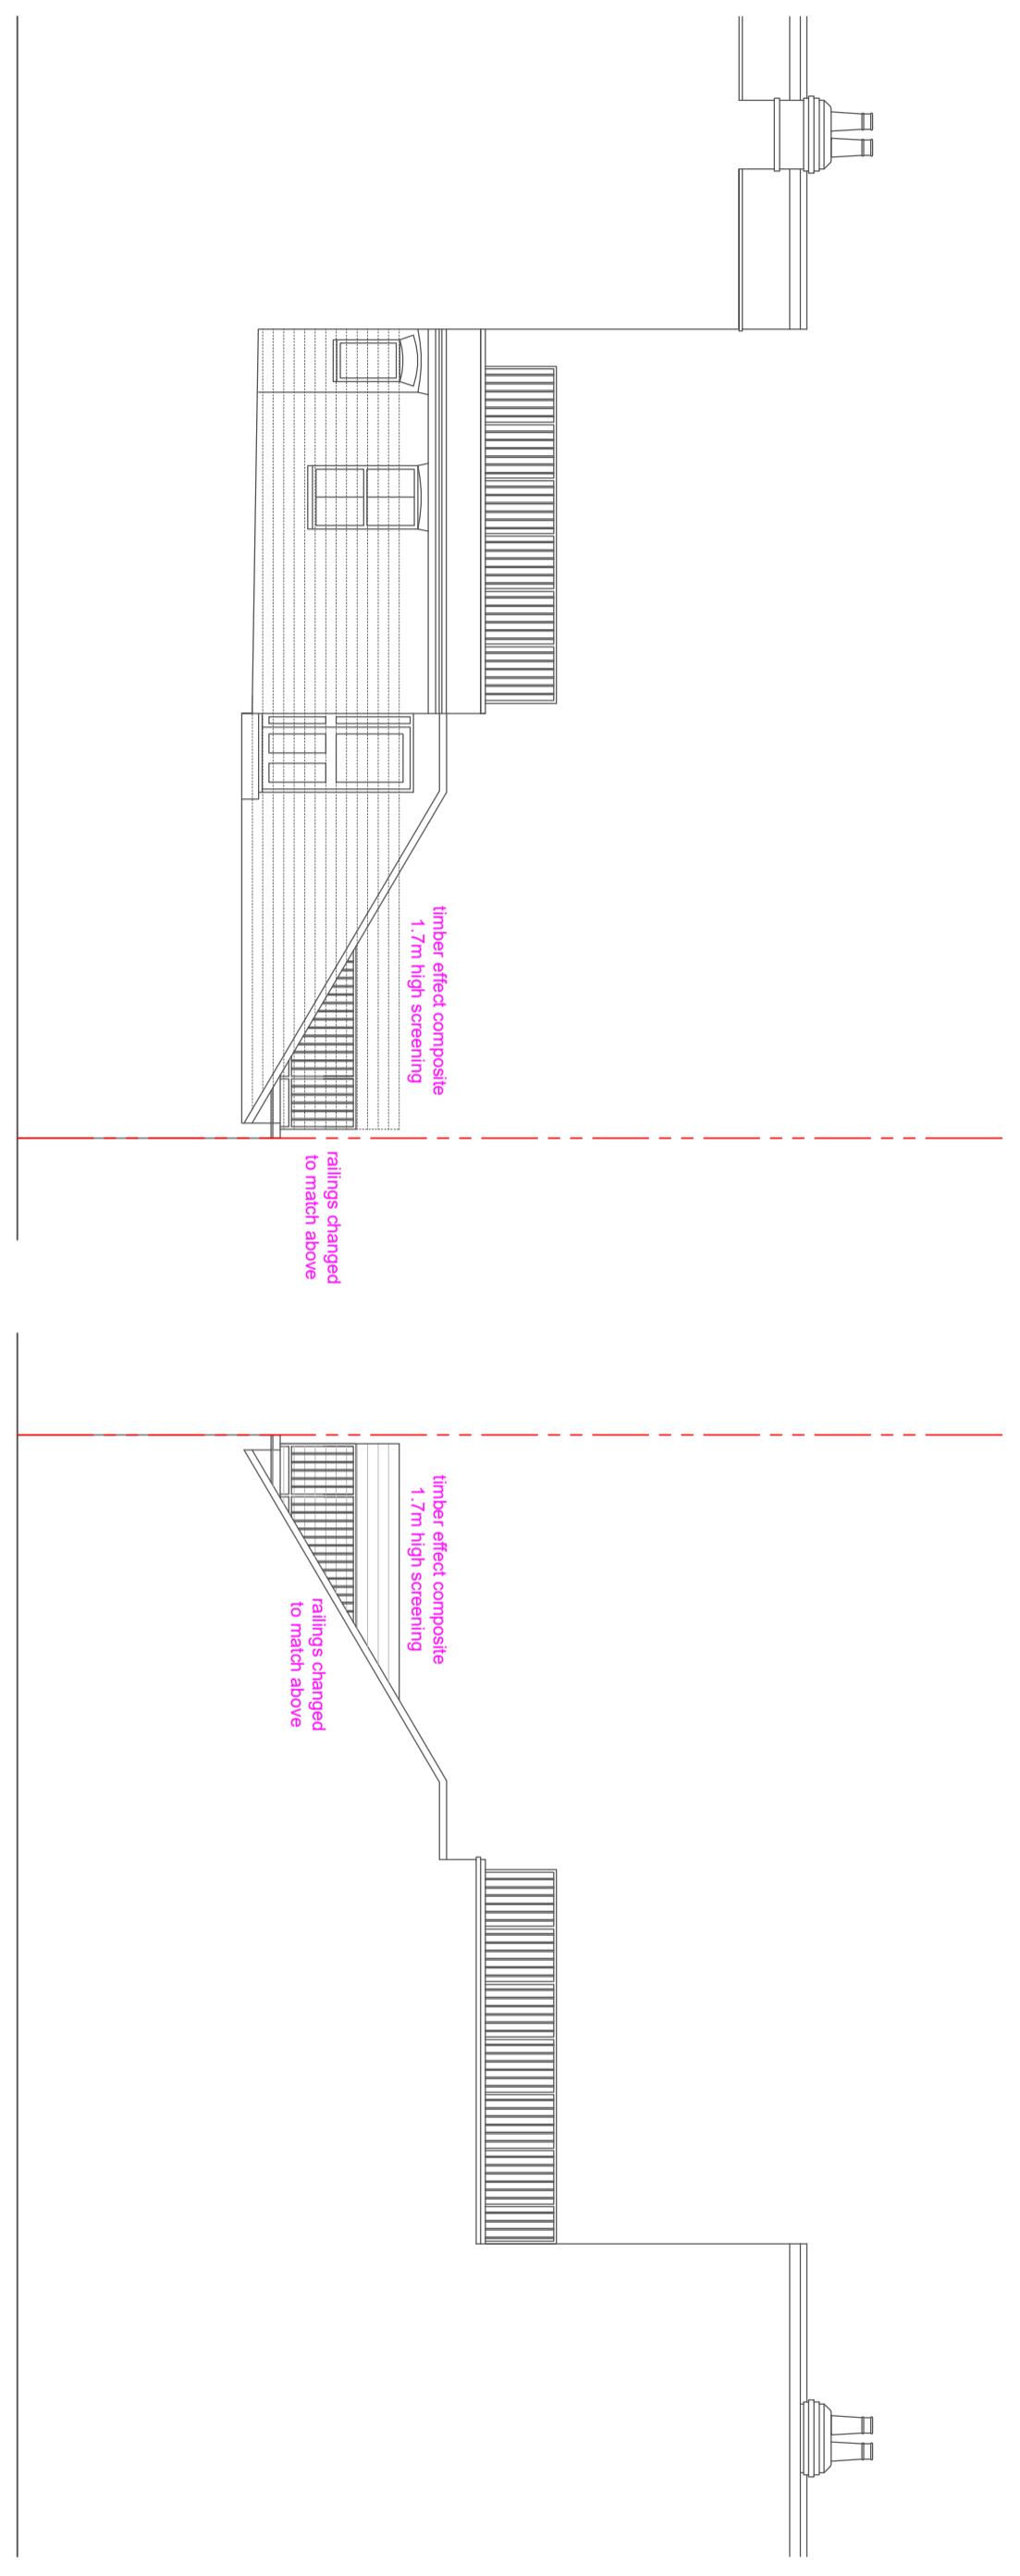

Studio C&D The Junction Station Road, Watford, WD17 1ET +44 (0)1923 371381 info@studiodbd.co.uk www.studiodbd.co.uk	
TITLE: OFFICE TO RESIDENTIAL CONVERSION	DRAWING NUMBER: 448-006
PROJECT ADDRESS: ALEXANDRA HOUSE, 7 OAKLANDS GATE, HA6	REV: A - - - B - - - C - - -
CLIENT: AVAN INVESTMENT LTD	DATE: MAR 25 MAR 25 - - -
DATE: DEC 2024	SCALE: 1:100 @ A3
DRAWN: - - -	REVISION: B
NOTE: TERRACE SCREEN FF RAILINGS CHANGED	

0
1
2
3m