


EXISTING SECOND FLOOR

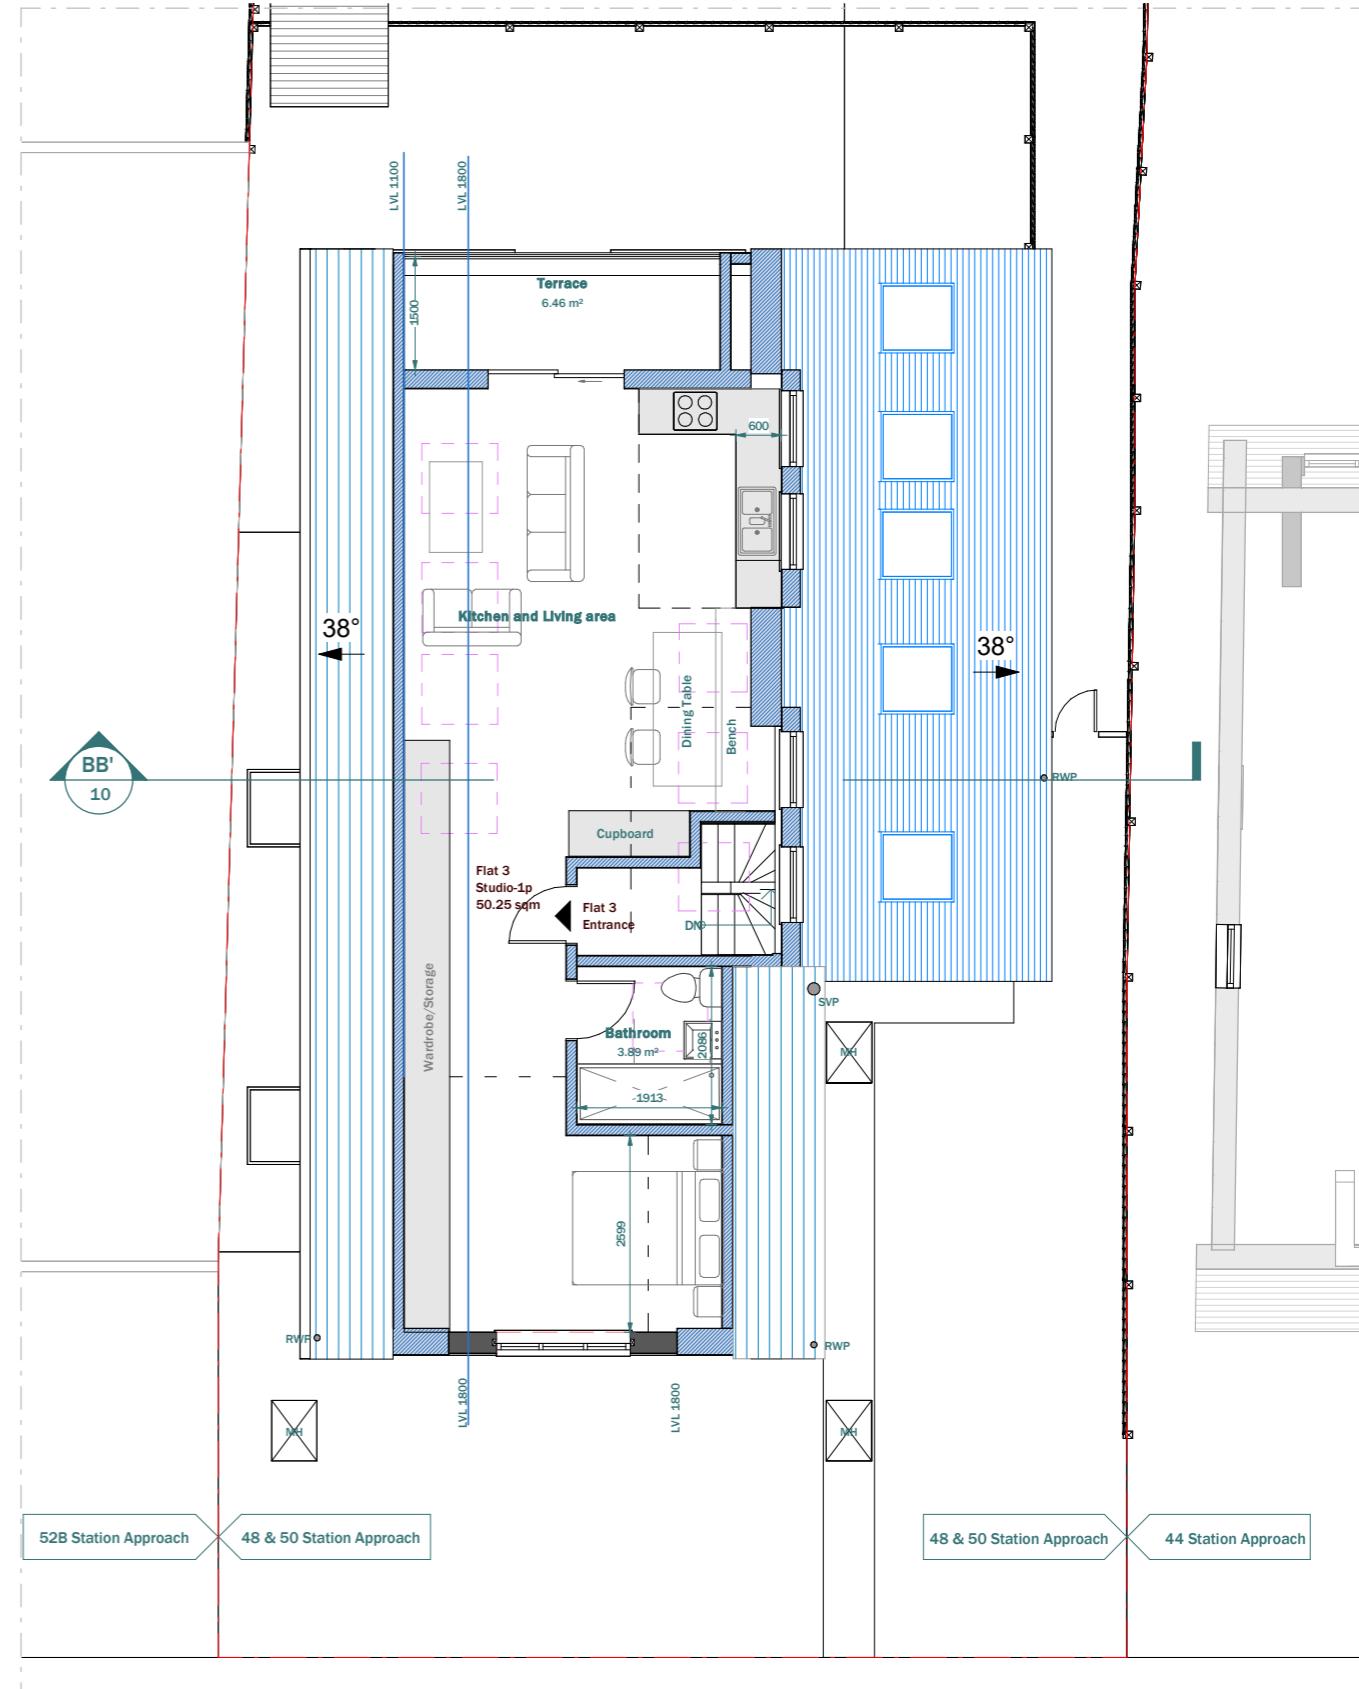

PROPOSED SECOND FLOOR

LEGEND:

EXISTING WALL

 PROPOSED WALL

----- DEMOLISHED LINE

— — INVISIBLE LINE

Scale 1:10
@A3



10

10

10

24-02-2025

VERSION

11. *What is the primary purpose of the following statement?*

This drawing is prepared solely for design and planning submission purposes. It is not intended or suitable for either building regulations or construction purposes and should not be used for such. All dimension shall be check and confirmed with site rep. and any discrepancies between the drawings and site shall be reported to PM. This drawing to be read in conjunction with engineers specification and details. For construction information please refer to all drawings and specification of works.

The copyright of the drawing and designs remains with Extension Architecture. All copies are only for information about the application, the