


No. 21
Woodstock Drive
Ickenham, Uxbridge, UB10 8EG
 two-storey side and rear extension with an ancillary outbuilding

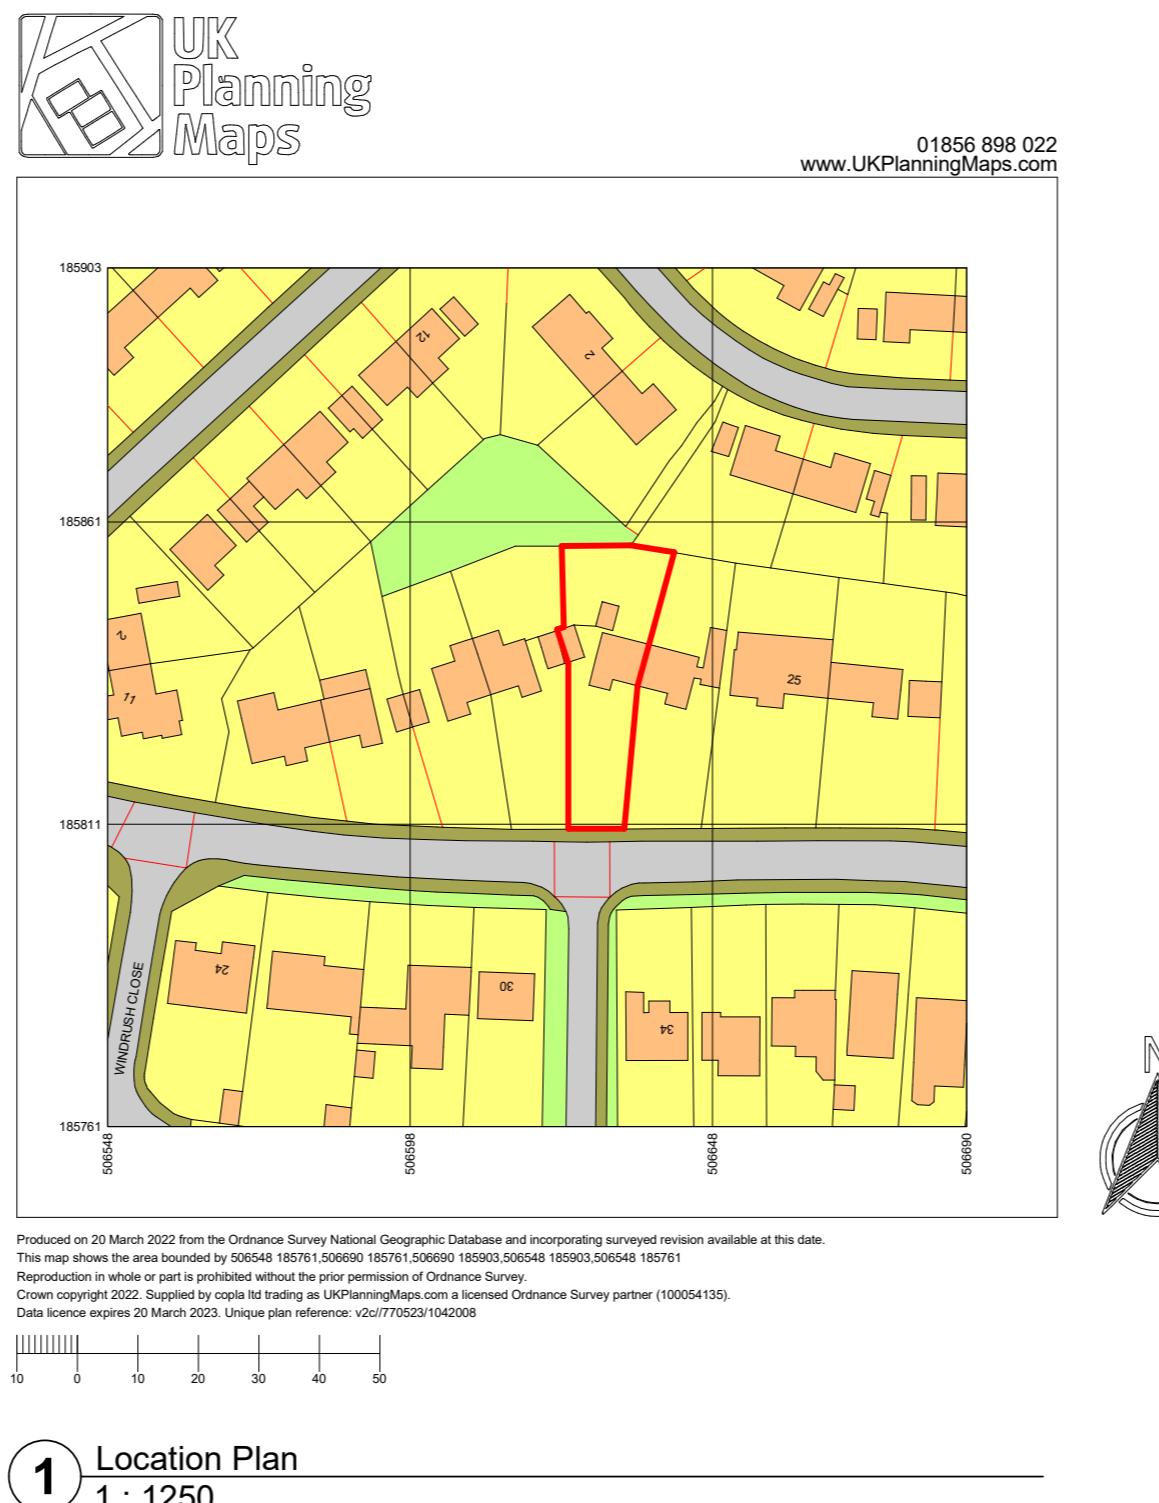

Plan Block

Project No.

Work Stage

Planning 06/06/22

Tender

Construction

Issue Date

Revision

Note:

1. All dimensions to be verified on site prior to any site works being commenced. Any discrepancies to be reported to Issuer before any work is put in hand. Do not scale from this drawing. This drawing is to be read in conjunction with relevant consultants' and specialists' drawings.

2. Service run shown indicatively, site survey required to identify exact location.

3. Structural design shown indicatively, ref to structural engineers drawings.

Project North
 True North

Scale As Stage @ A2
LOCATION PLAN

A22A02-A101
 Revision