


Property Boundary Line
45° Viewing Splay

No. 21
Woodstock Drive
Ickenham, Uxbridge, UB10 8EG
two-storey side and rear extension with an ancillary outbuilding

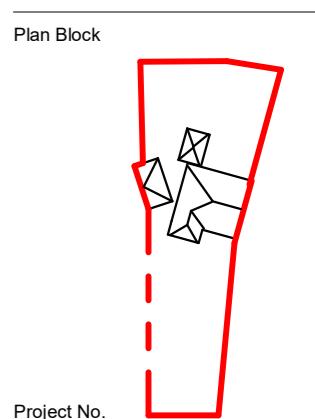

Project No.	
Work Stage	
Planning	06/06/22
Tender	
Construction	
Issue Date	
Revision	

Note:
1. All dimensions to be verified on site prior to any site works being commenced. Any discrepancies to be reported to Issuer before any work is put in hand. Do not scale from this drawing as the drawing is to be read in conjunction with relevant consultants' and specialists' drawings.
2. Service run shown indicatively, site survey required to identify exact location.
3. Structural design shown indicatively, ref to structural engineers drawings.


Project North
True North




Scale As Stage @ A2
BLOCK PLAN

A22A02 - A201

Revision

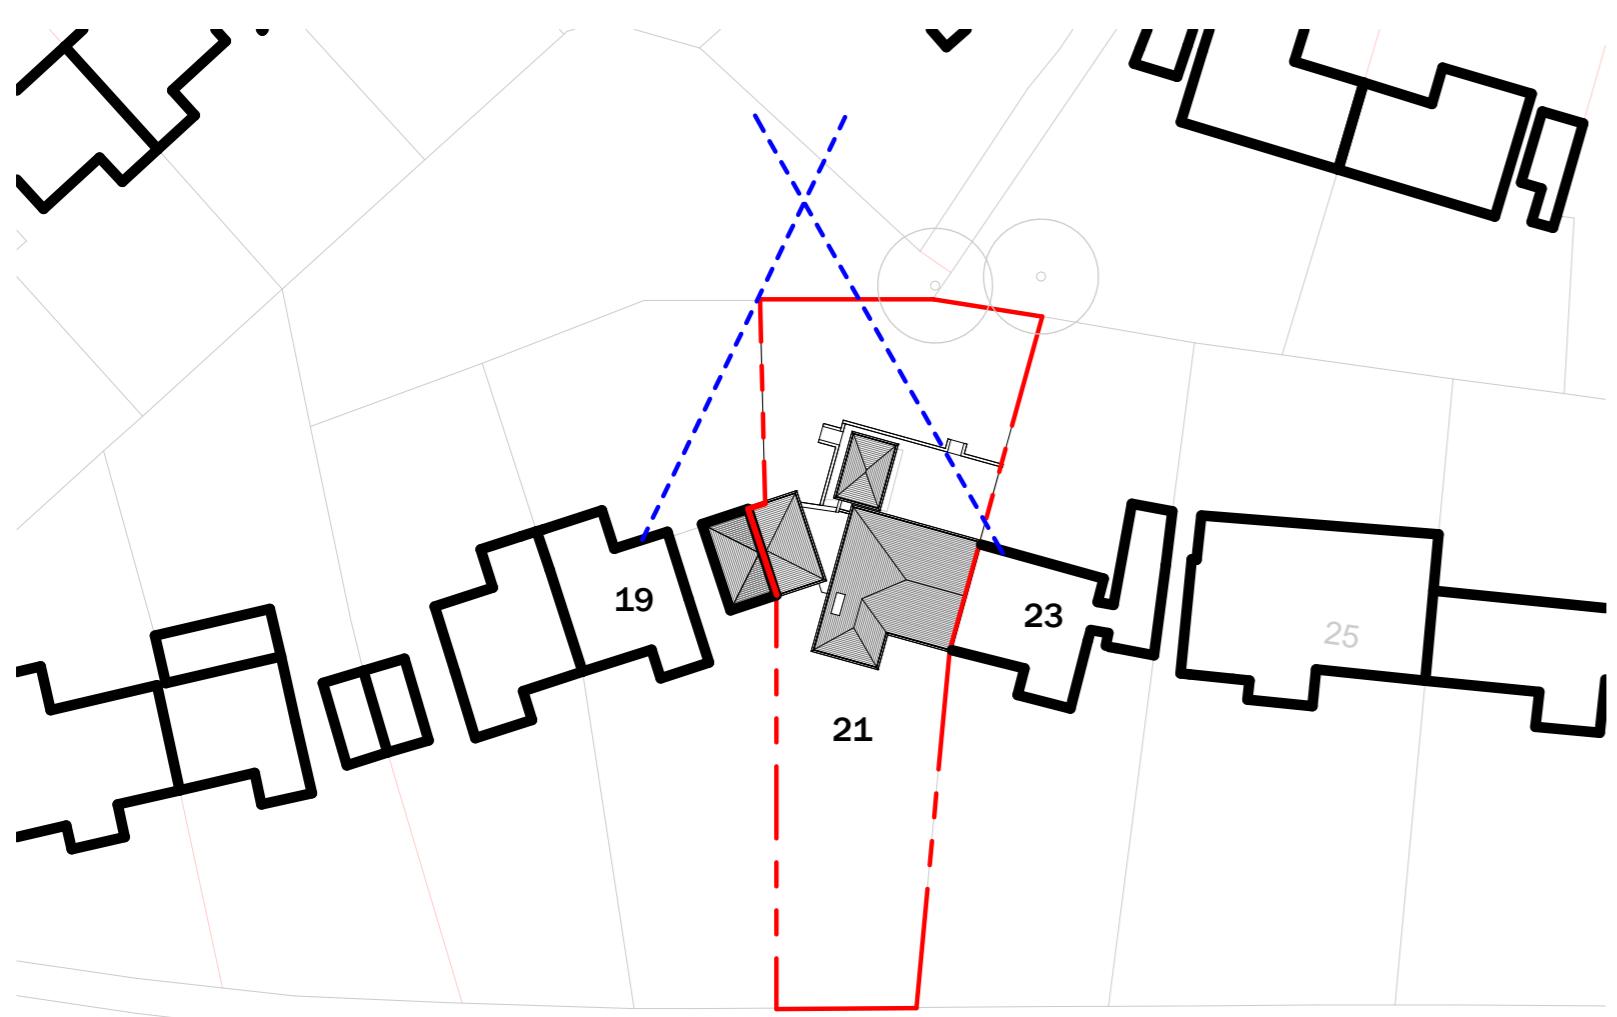

1 Existing Block Plan
1 : 500

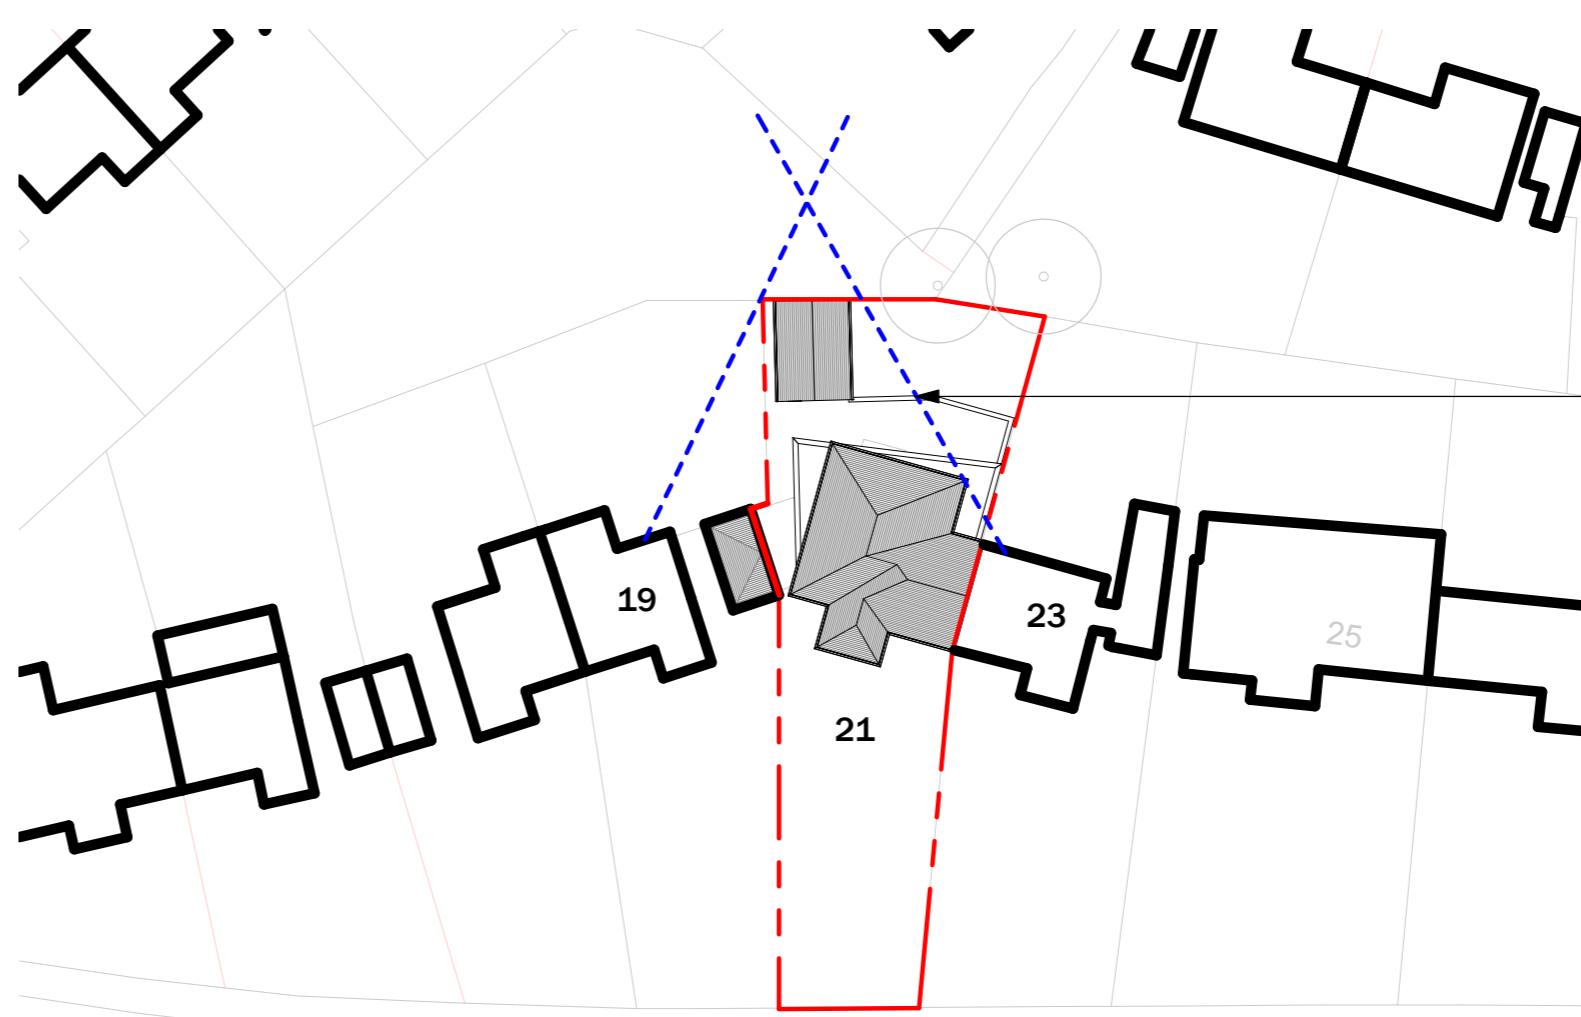

2 Proposed Block Plan
1 : 500

0m 1 5 10 m
25 m
1:500

