
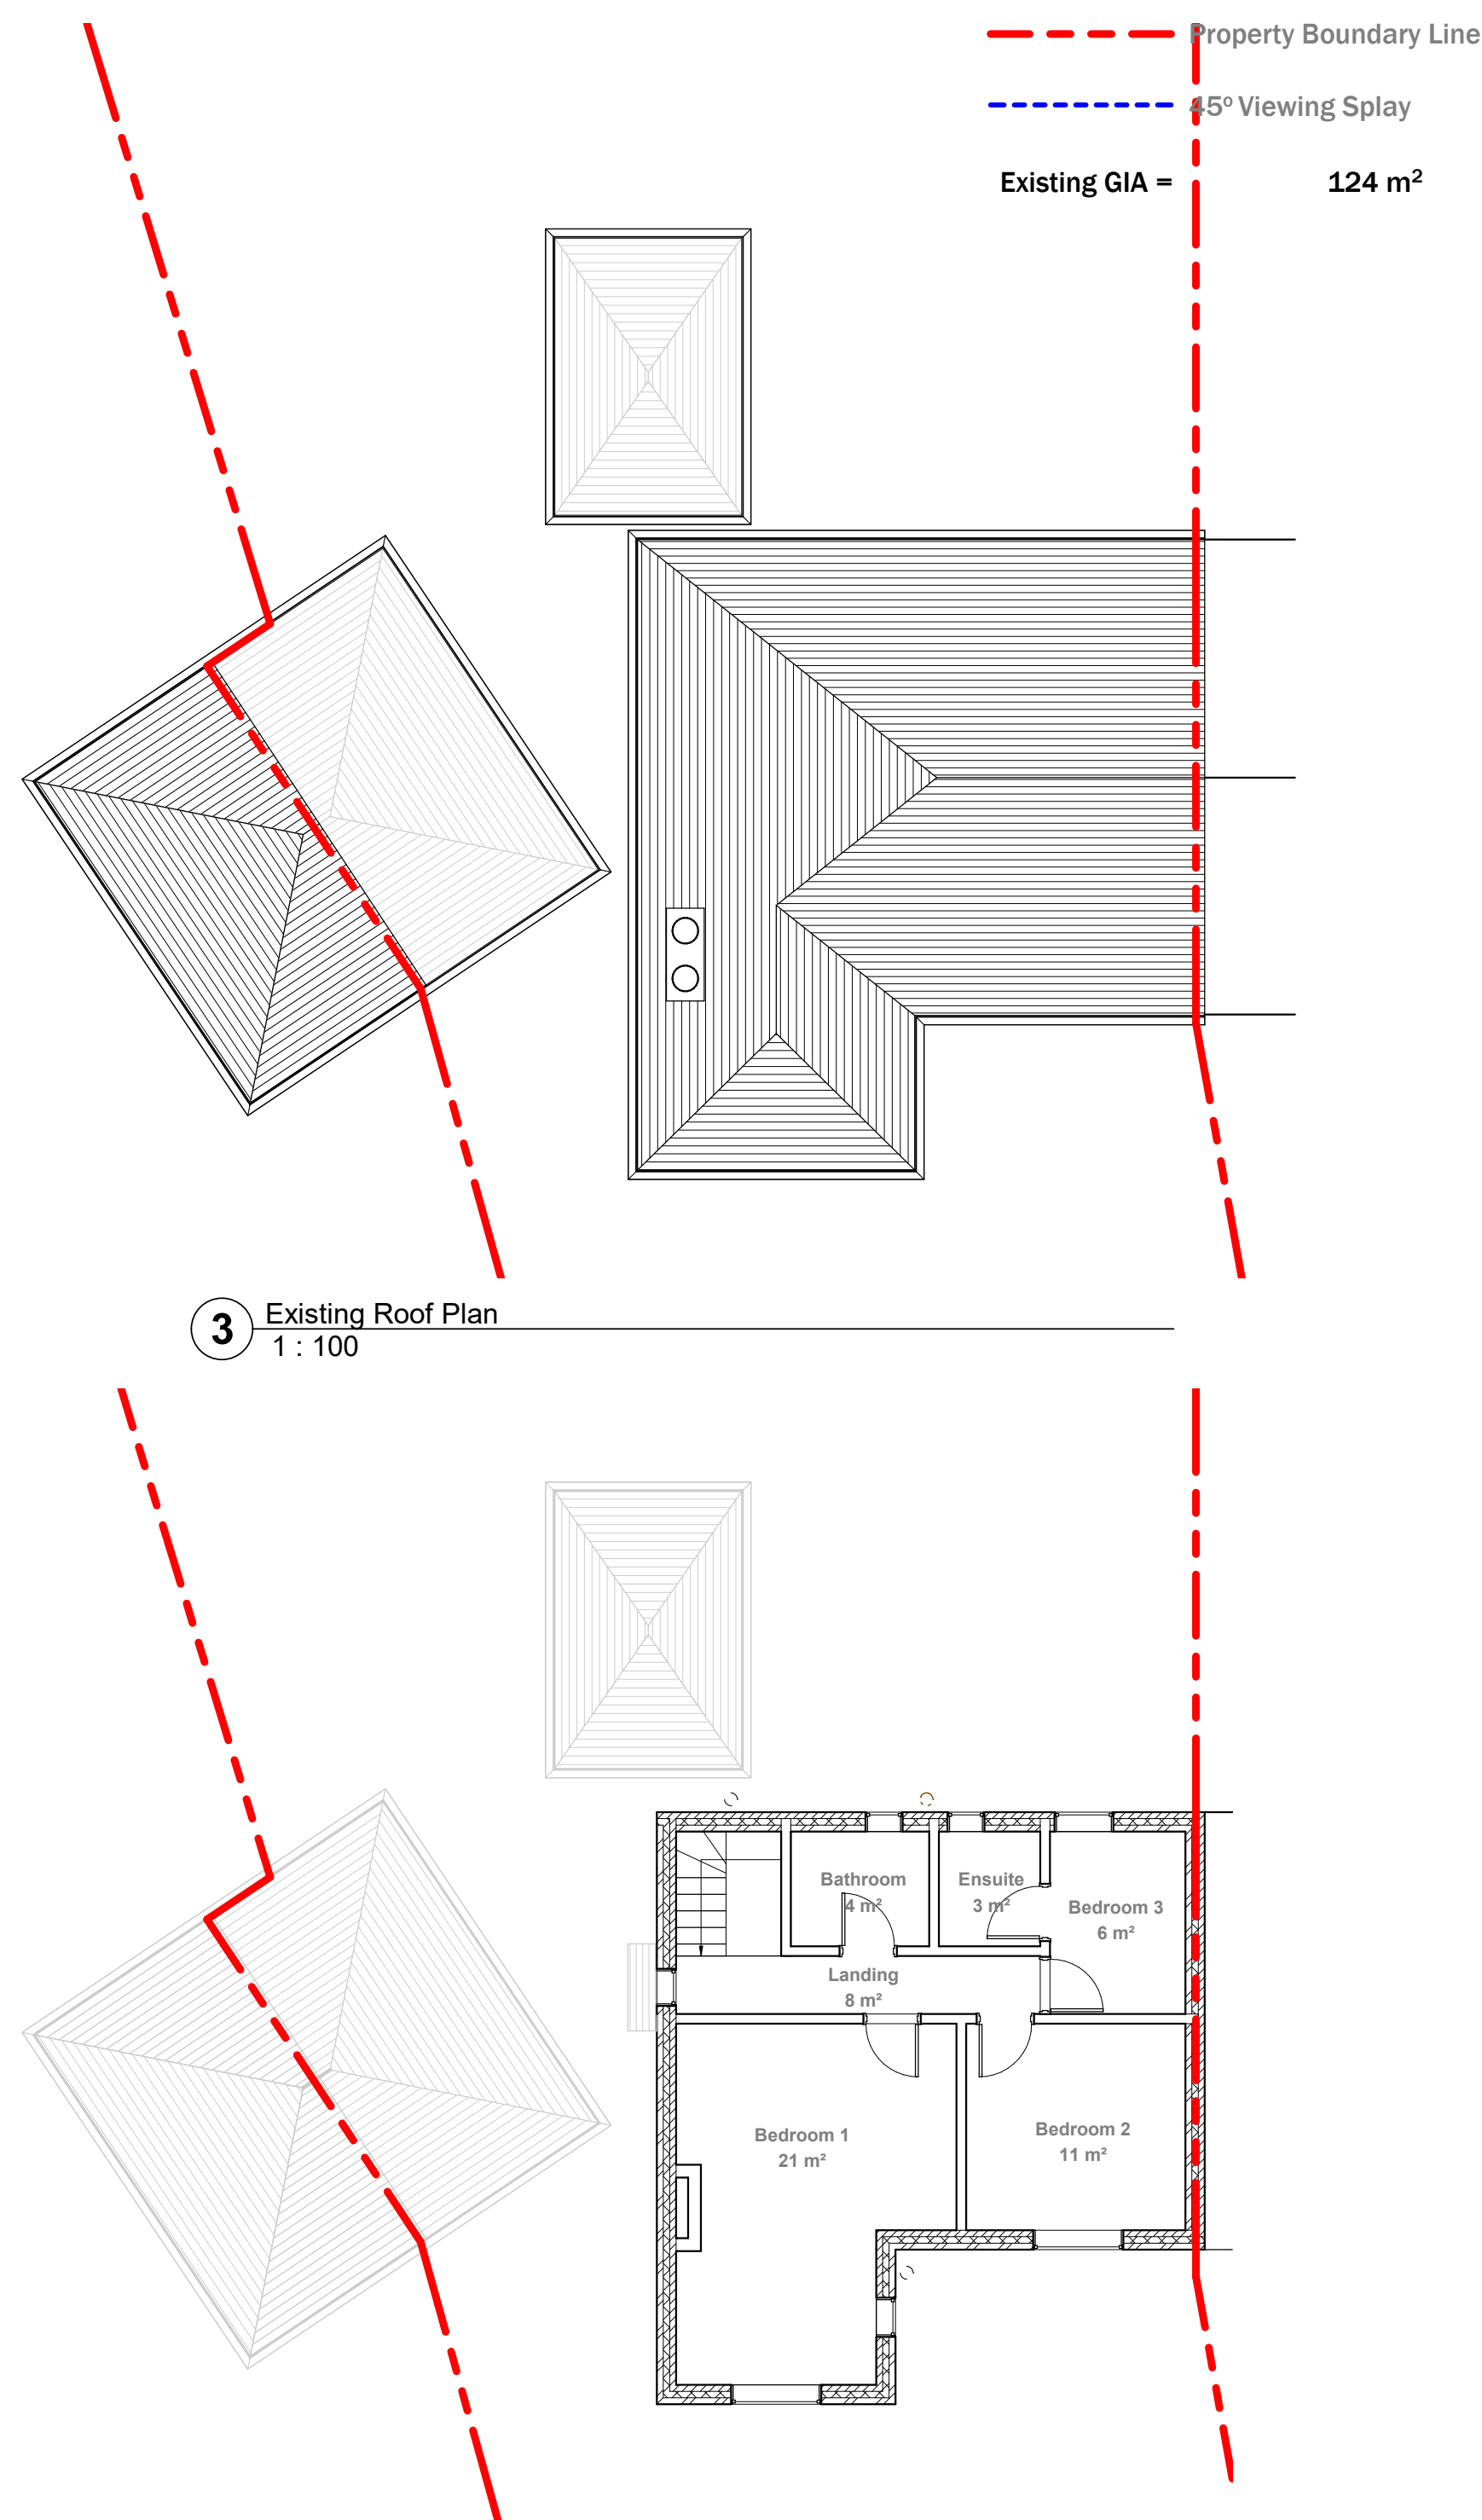


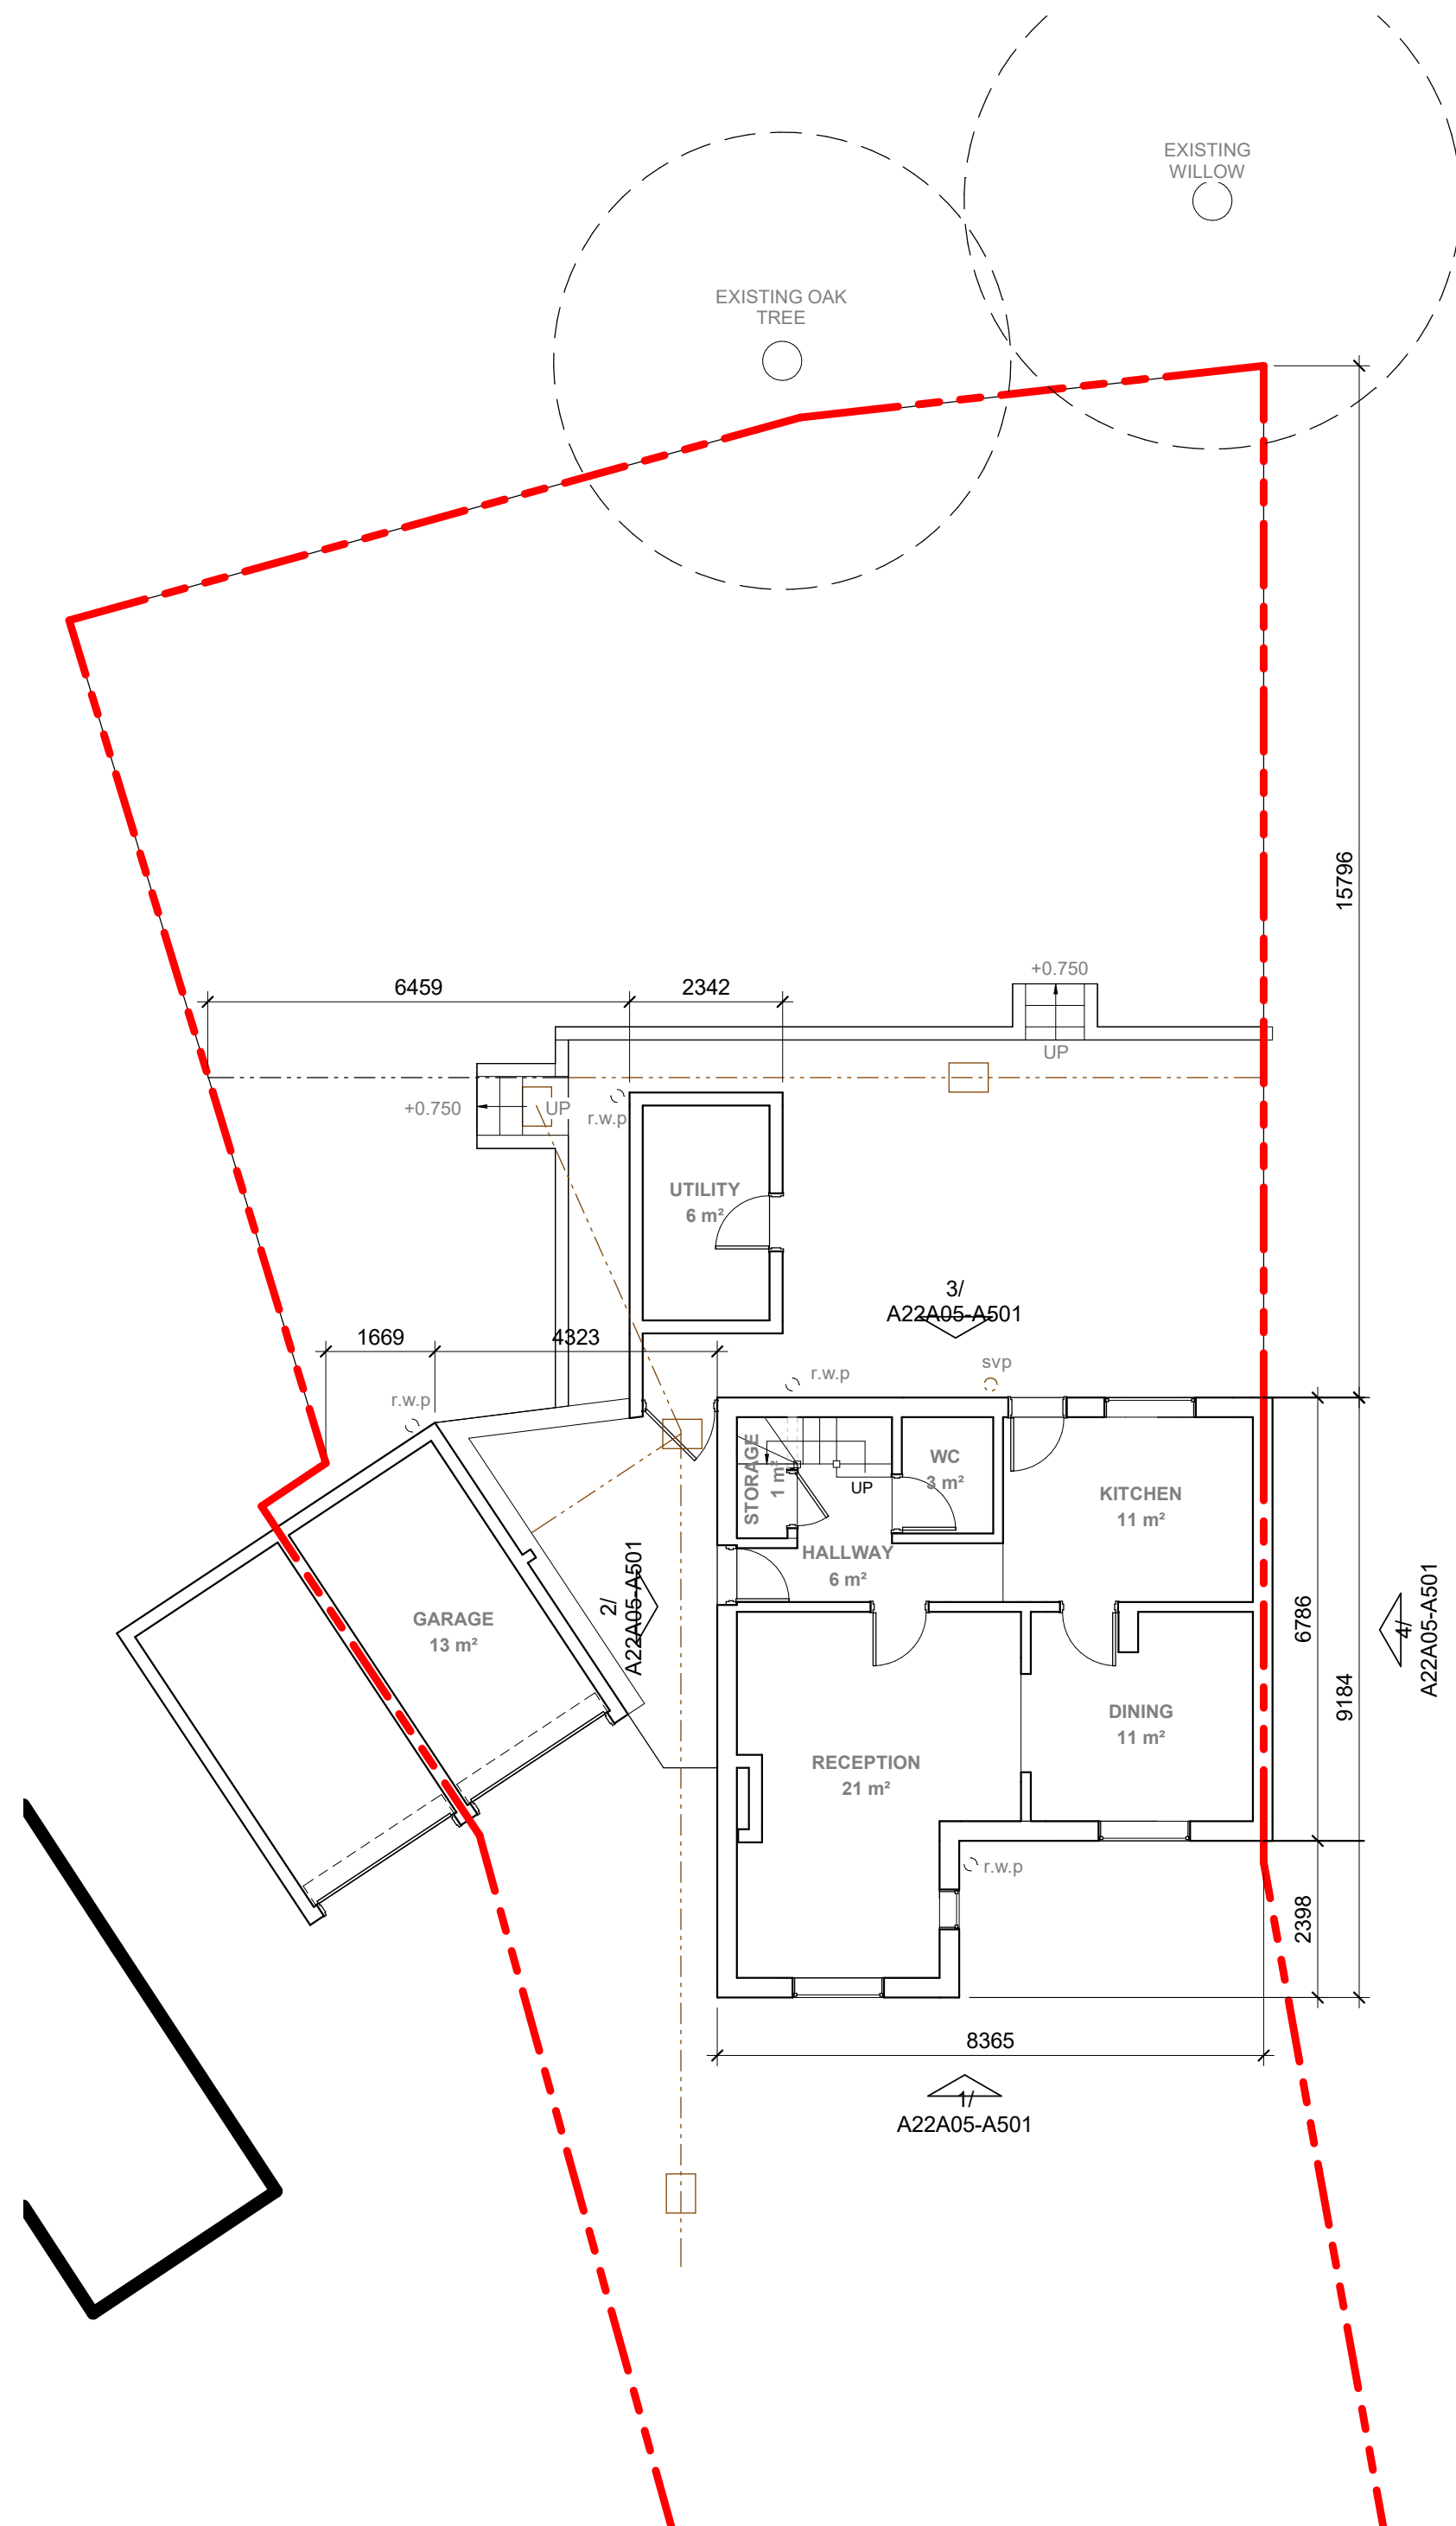

No. 21
Woodstock Drive
Ickenham, Uxbridge, UB10 8EG
two-storey side and rear extension with an ancillary outbuilding