
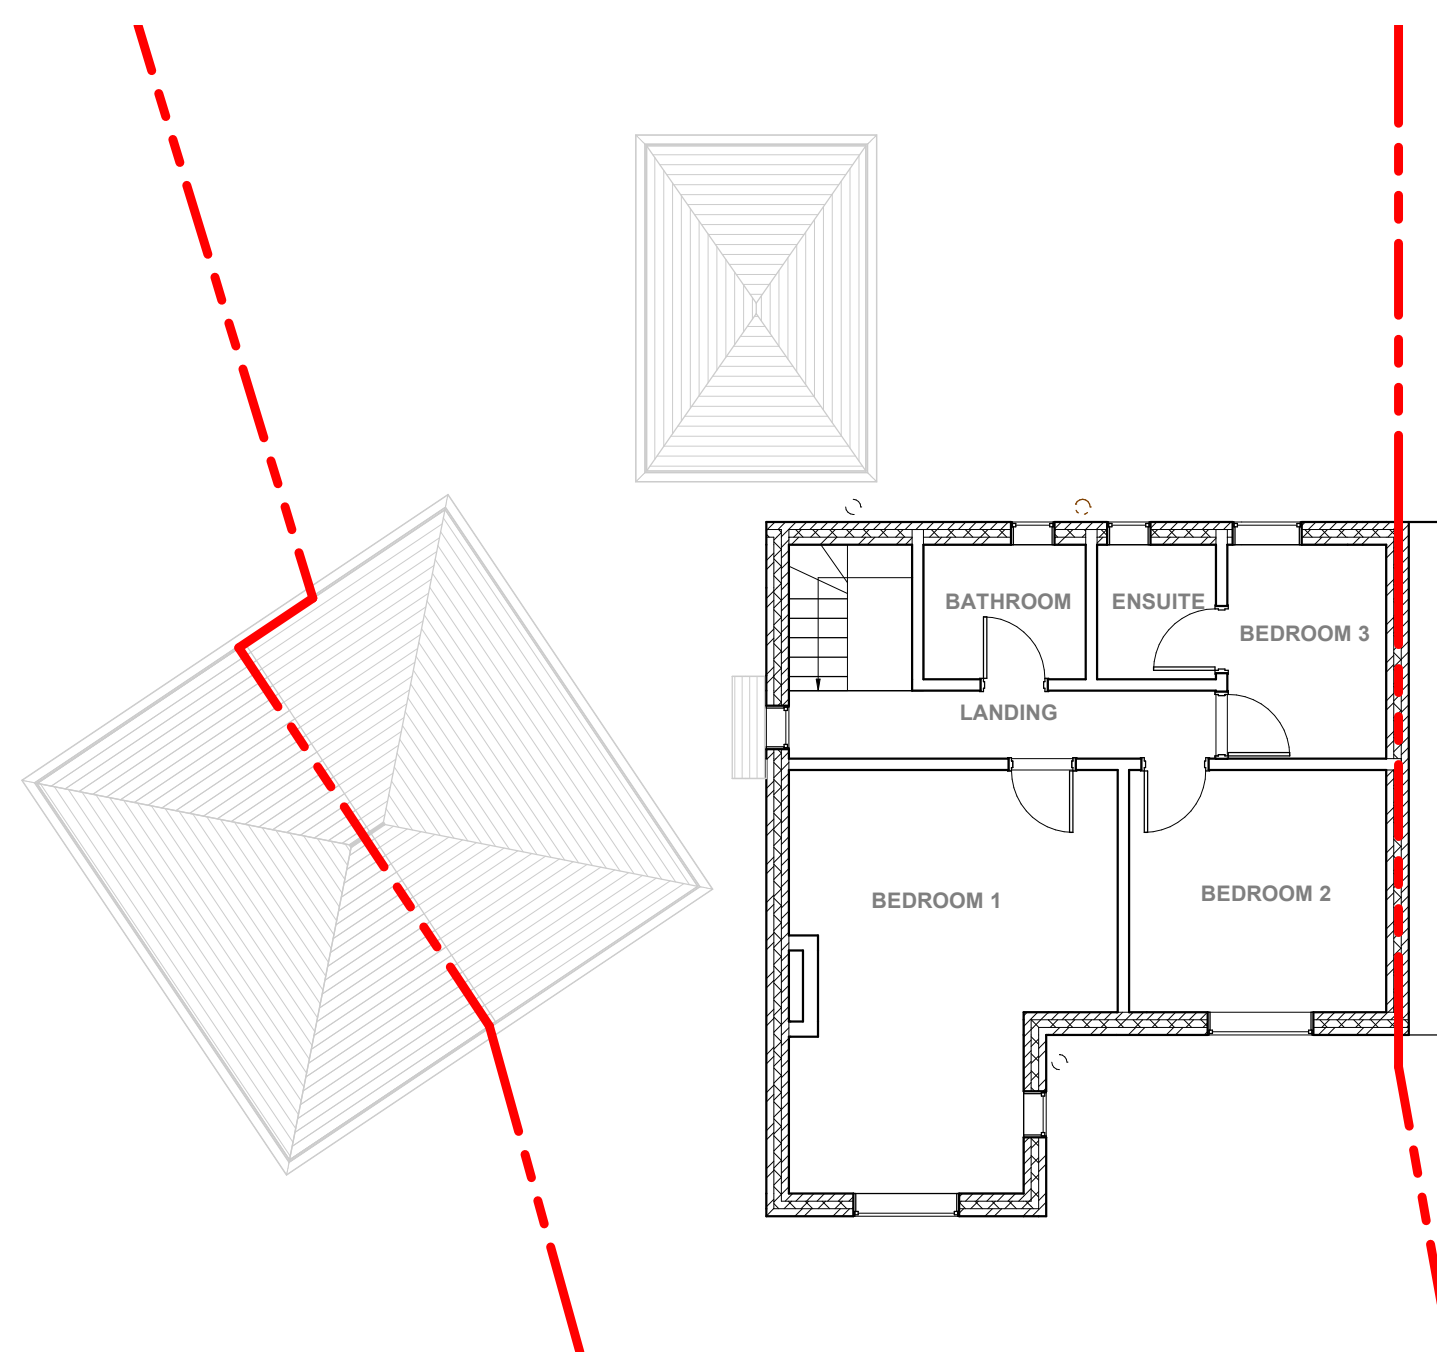
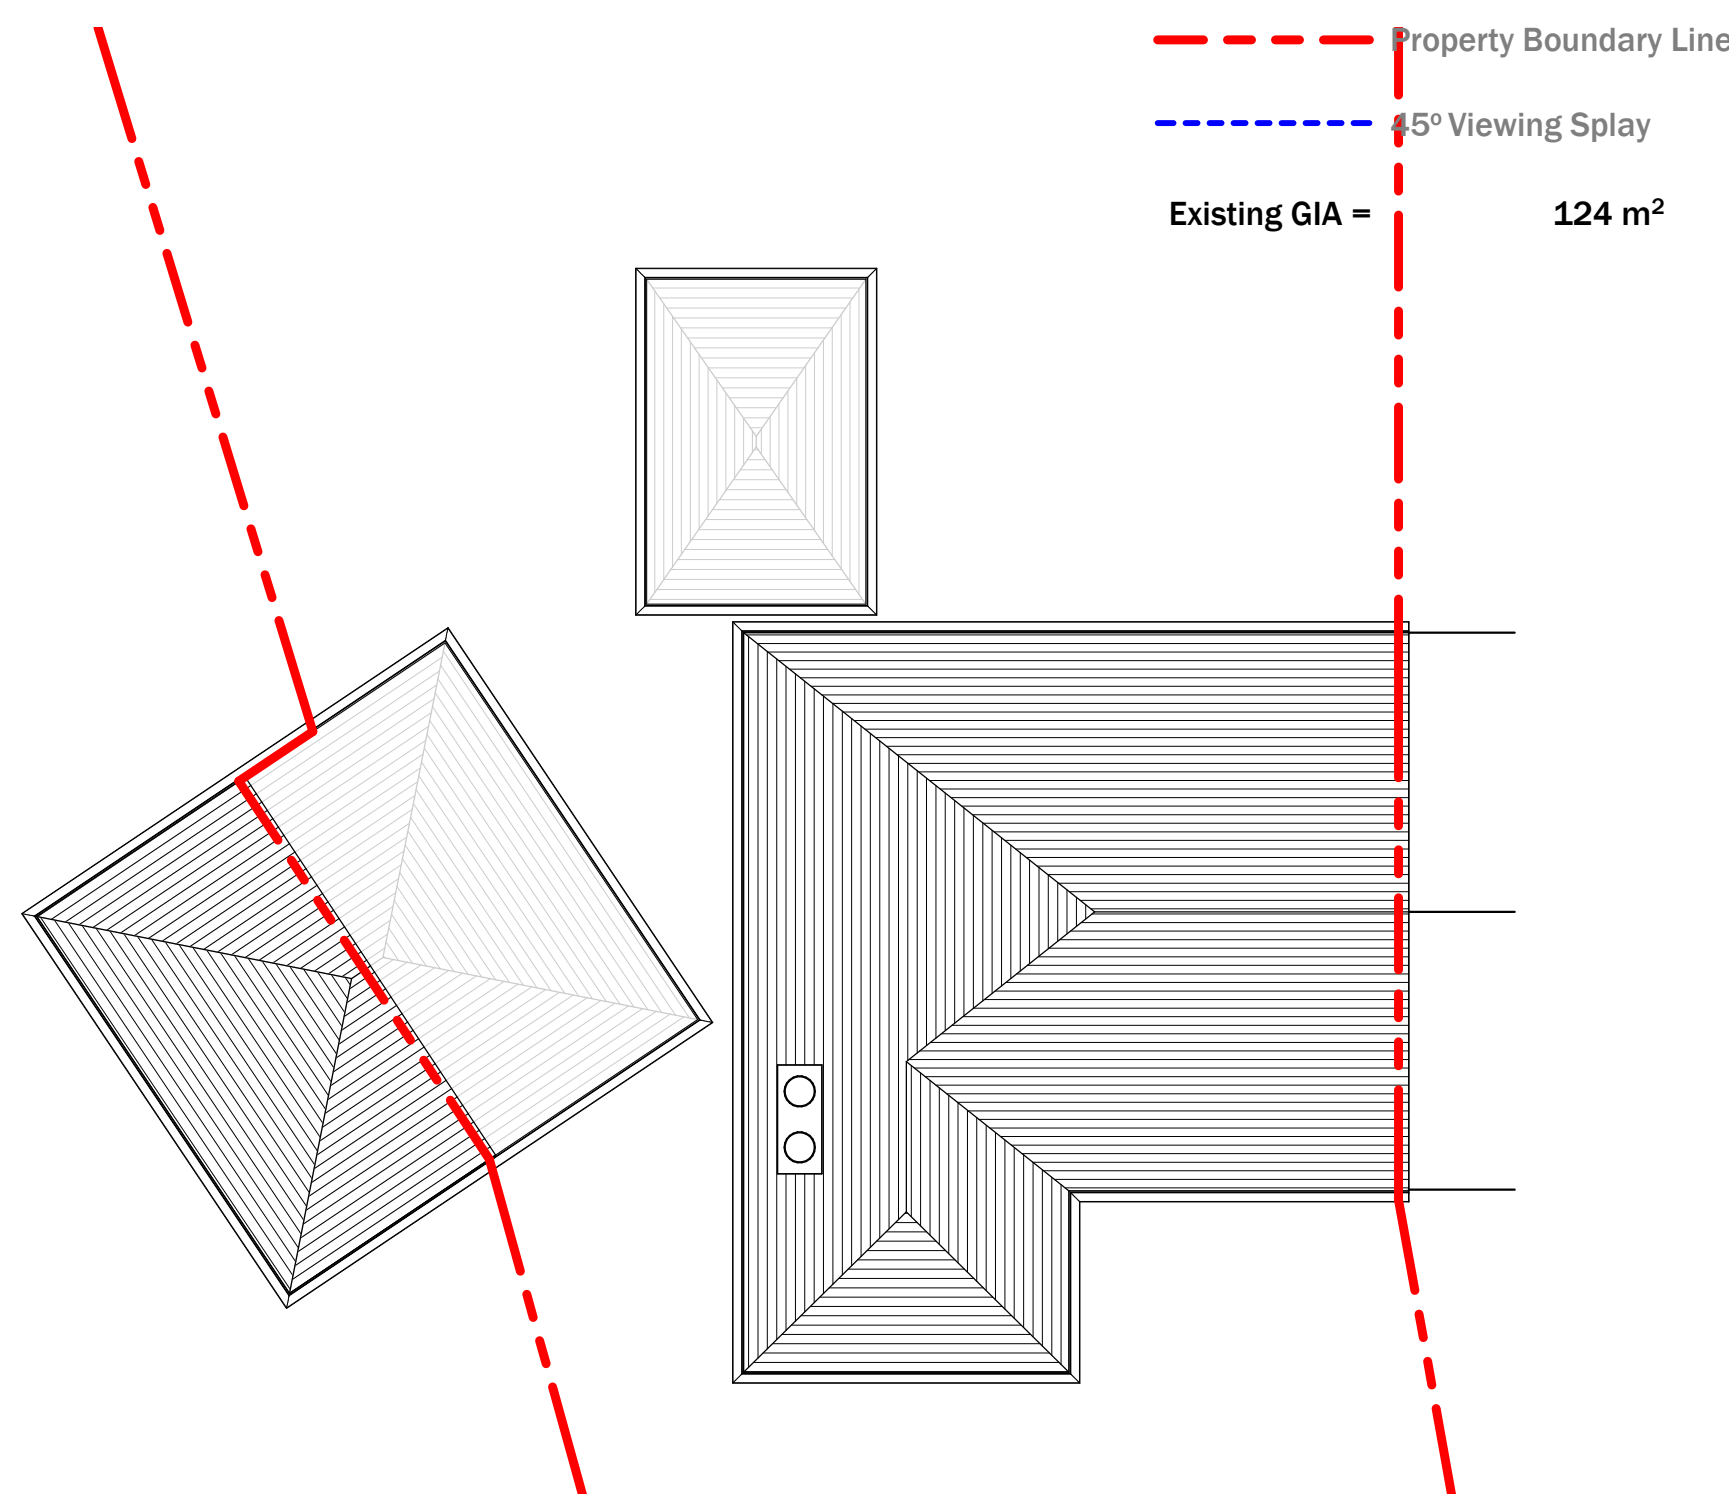


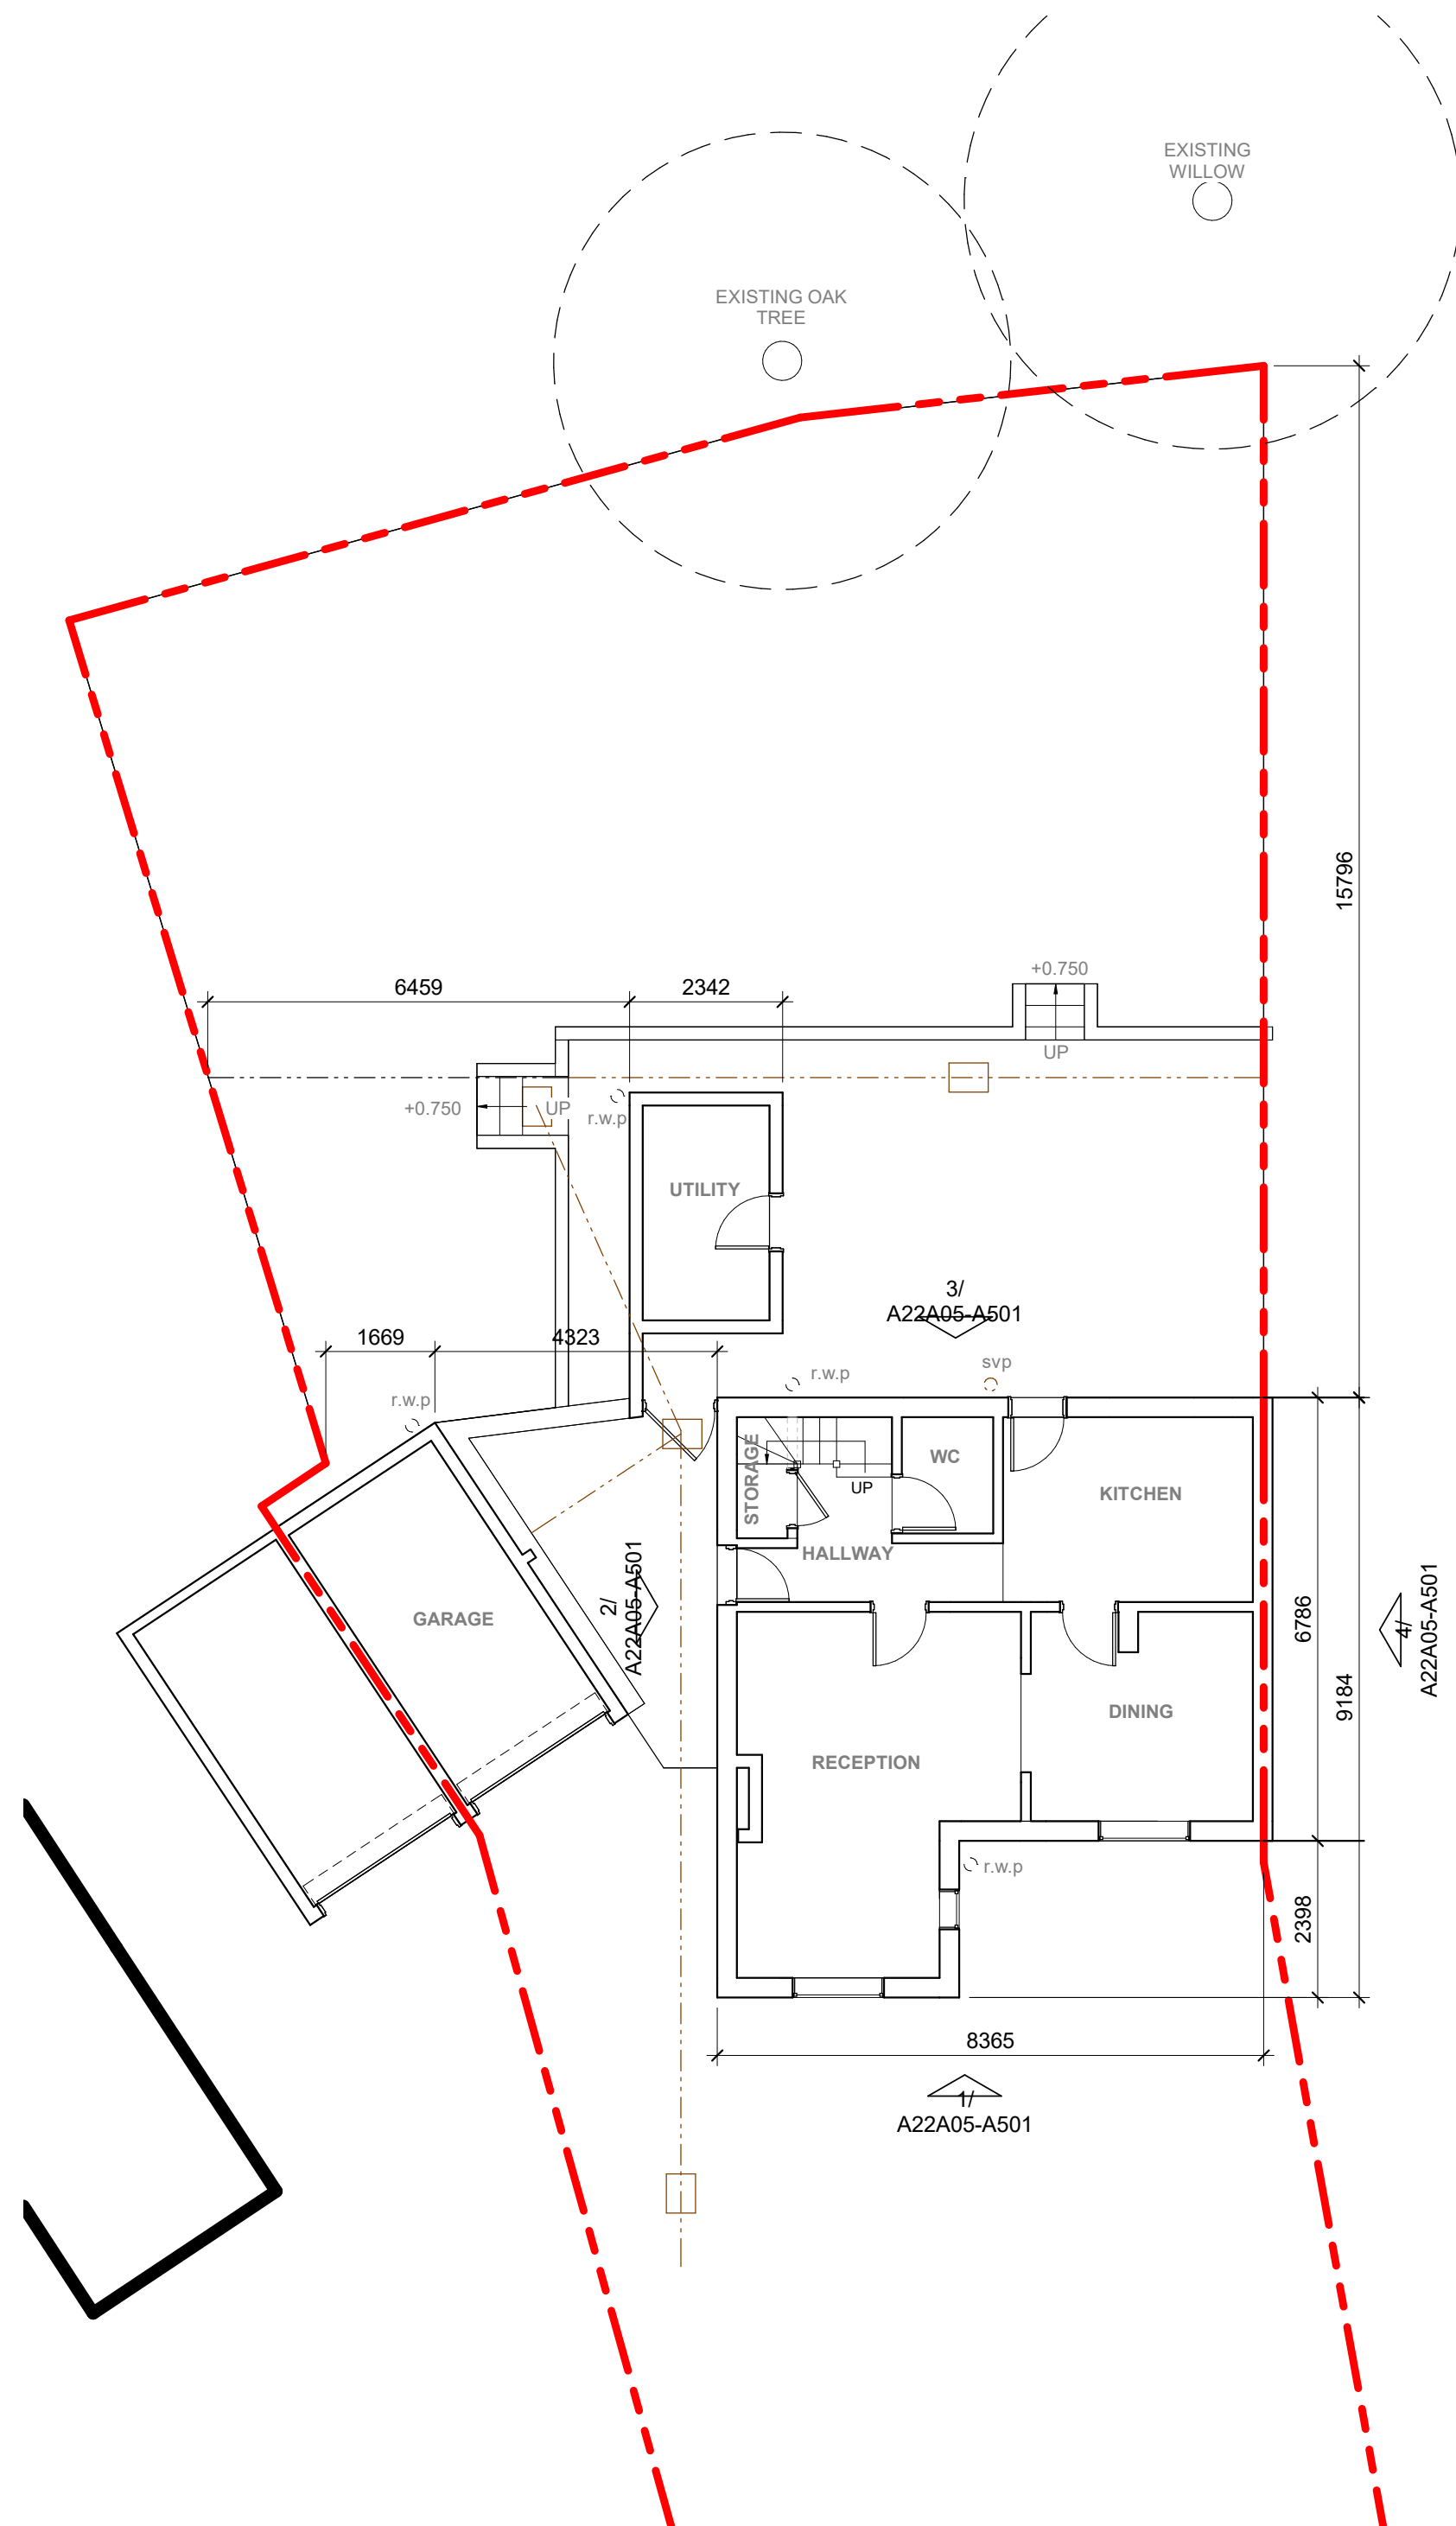

Property Boundary Line

45° Viewing Splay


Existing GIA = 124 m²

No. 21

Woodstock Drive
Ickenham, Uxbridge, UB10 8EG

two-storey side and rear extension with an ancillary outbuilding

Plan Block

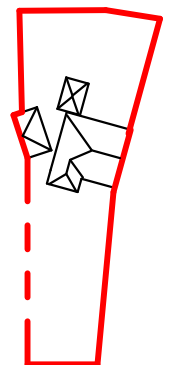

Project No.

Work Stage

Planning	06/06/22
----------	----------

Tender

Construction

Issue Date

[illegible]

Note:

1. All dimensions to be verified on site prior to any site works being commenced. Any discrepancies to be reported to Issuer before any work is put in hand. Do not scale from this drawing. This drawing is to be read in conjunction with relevant consultants' and specialists' drawings.
2. Service run shown indicatively, site survey required to identify exact location.
3. Structural design shown indicatively, ref to structural engineers drawings.

Project North
True North



Scale	As Stage @ A2
-------	---------------

EXISTING PLANS

A22A02 - A202

Revision

A