



Proposed works  
45° Viewing Splay


**No. 21**  
**Woodstock Drive**  
**Ickenham, Uxbridge, UB10 8EG**  
two-storey side and rear extension with an ancillary outbuilding

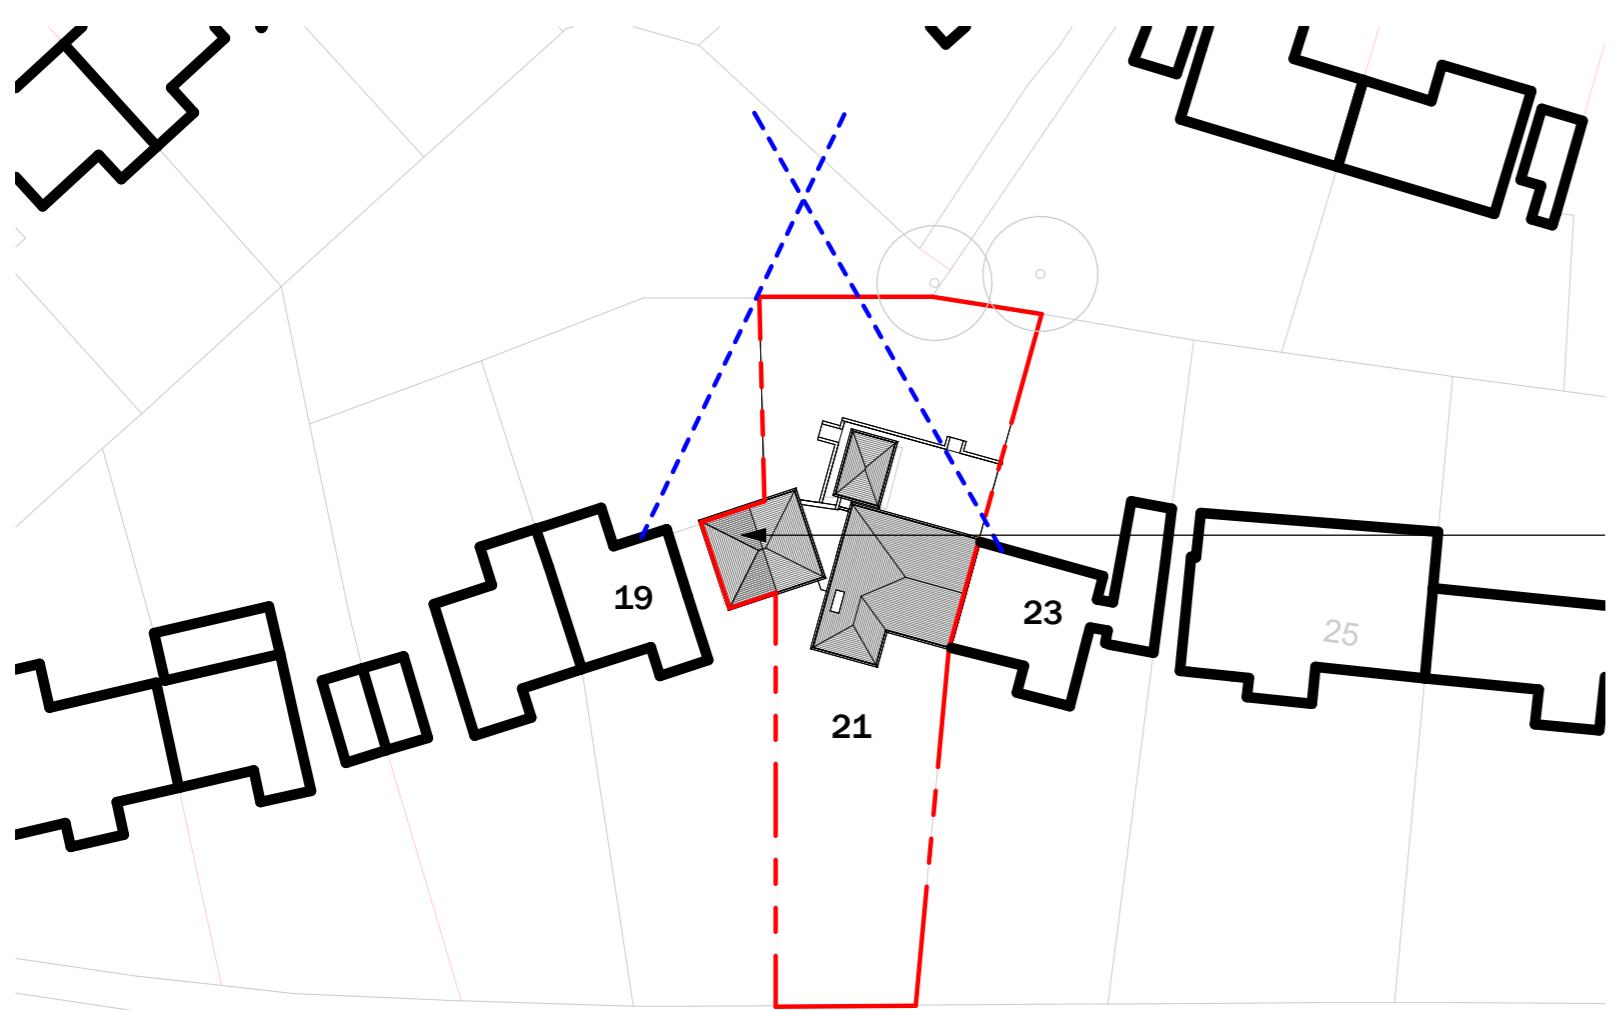


WOODSTOCK DRIVE

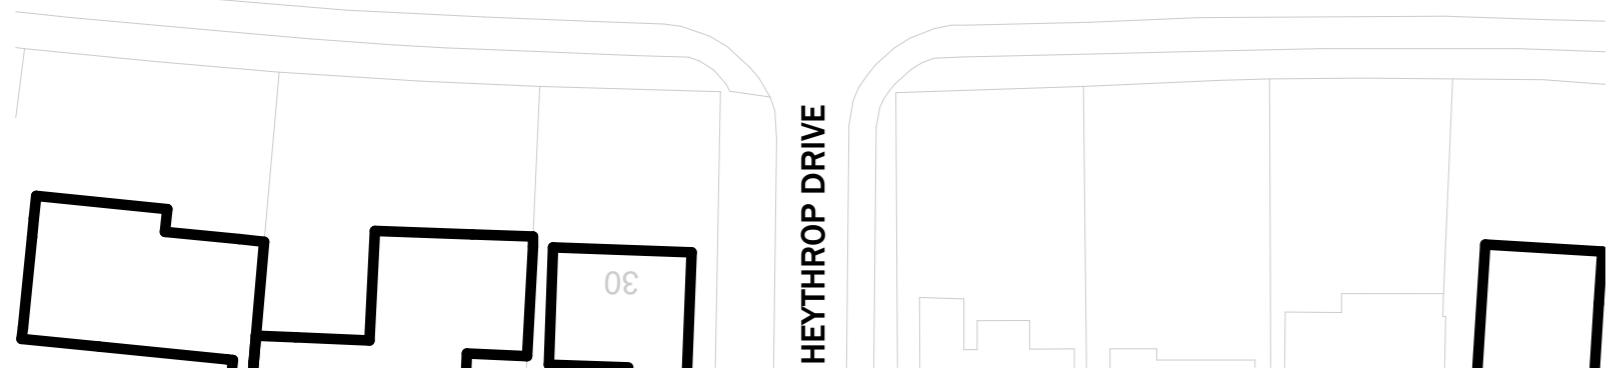

1 Existing Block Plan  
1 : 500

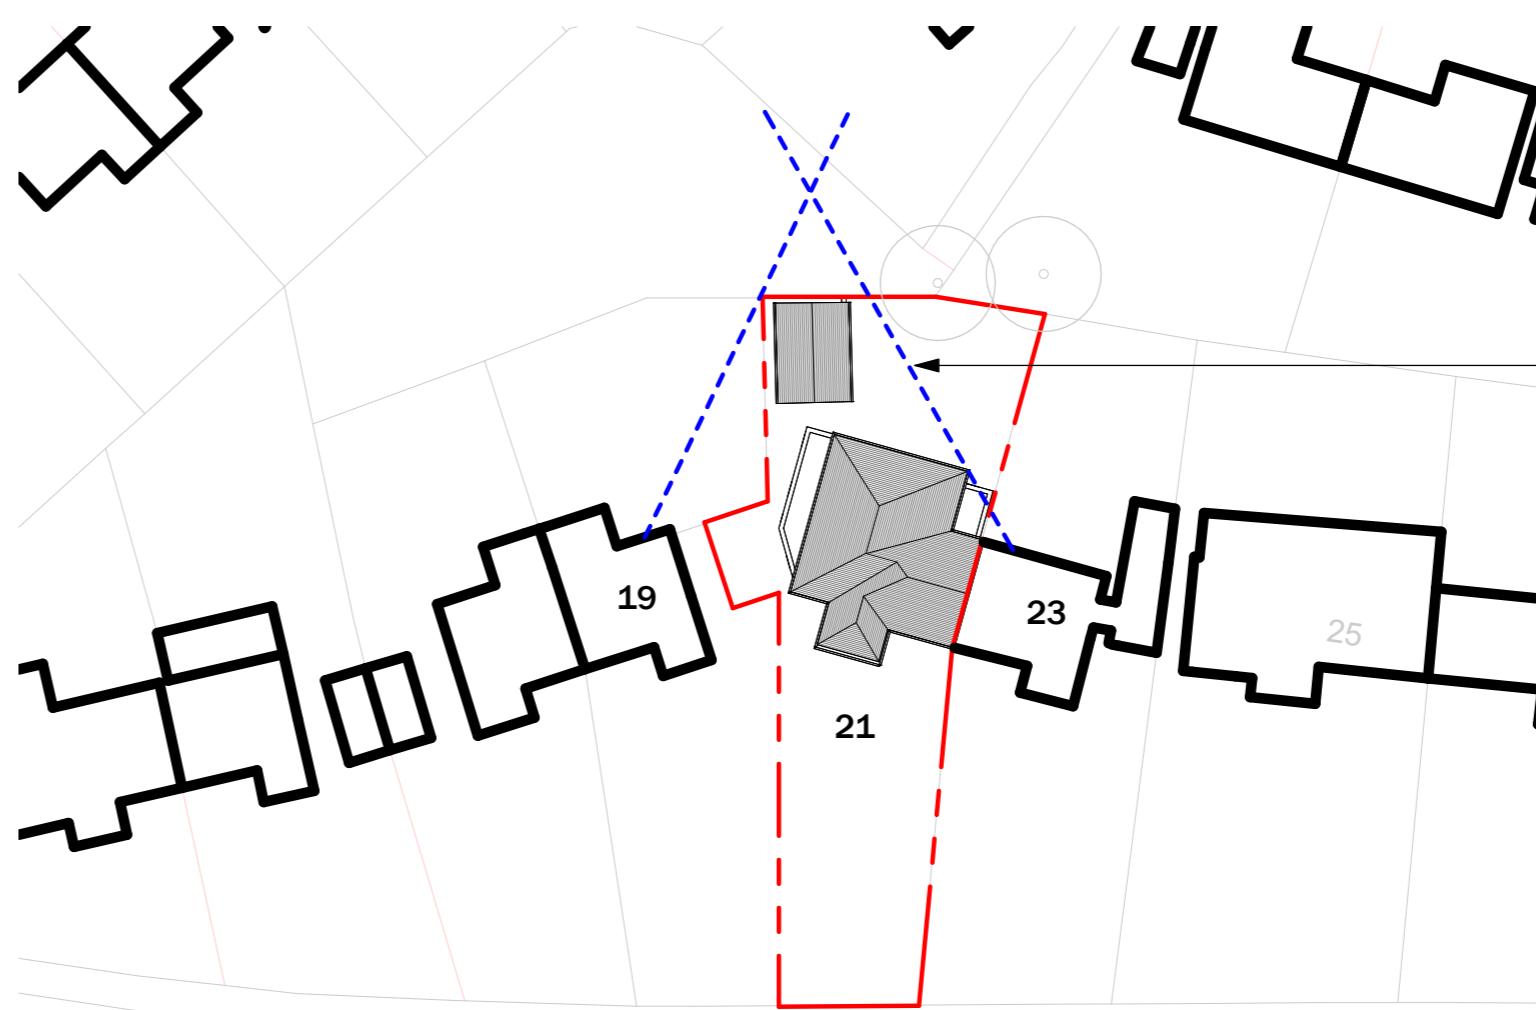

WOODSTOCK DRIVE

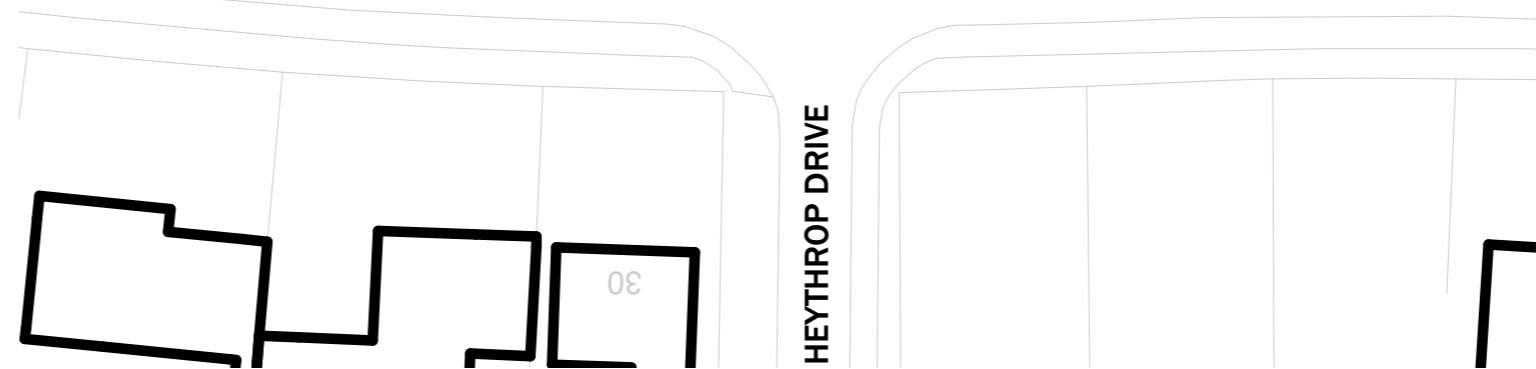


2 Proposed Block Plan  
1 : 500

0m 1 5 10 m  
25 m  
1:500

Note:

1. All dimensions to be verified on site prior to any site works being commenced. Any discrepancies to be reported to Issuer before any work is put in hand. Do not scale from this drawing as drawing is to be read in conjunction with relevant consultants' and specialists' drawings.
2. Service run shown indicatively, site survey required to identify exact location.
3. Structural design shown indicatively, ref structural engineers drawings.

Project North  
True North

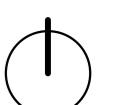

Scale As Stage @ A2  
BLOCK PLAN

A22A02 - A201

Revision