


No. 21

Woodstock Drive

Ickenham, Uxbridge, UB10 8EG

two-storey side and rear extension with an ancillary outbuilding

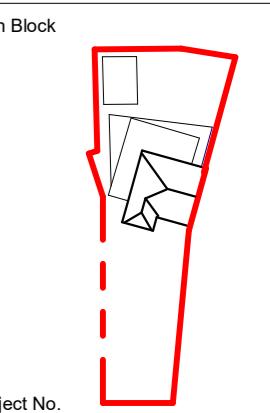


Project No.	
Work Stage	
Planning	06/06/22
Tender	
Construction	
Issue Date	
Revision	B Proposed & existing works boundary updated.

Note:

1. All dimensions to be verified on site prior to any site works being commenced. Any discrepancies to be reported to Issuer before any work is put in hand. Do not scale from this drawing. Drawing is to be read in conjunction with relevant consultants' and specialists' drawings.
2. Service run shown indicatively, site survey required to identify exact location.
3. Structural design shown indicatively, ref to structural engineers drawings.

Project North
True North

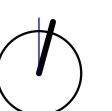


Scale As Stage @ A2
PROPOSED PLANS


A22A02 - A203

Revision

B

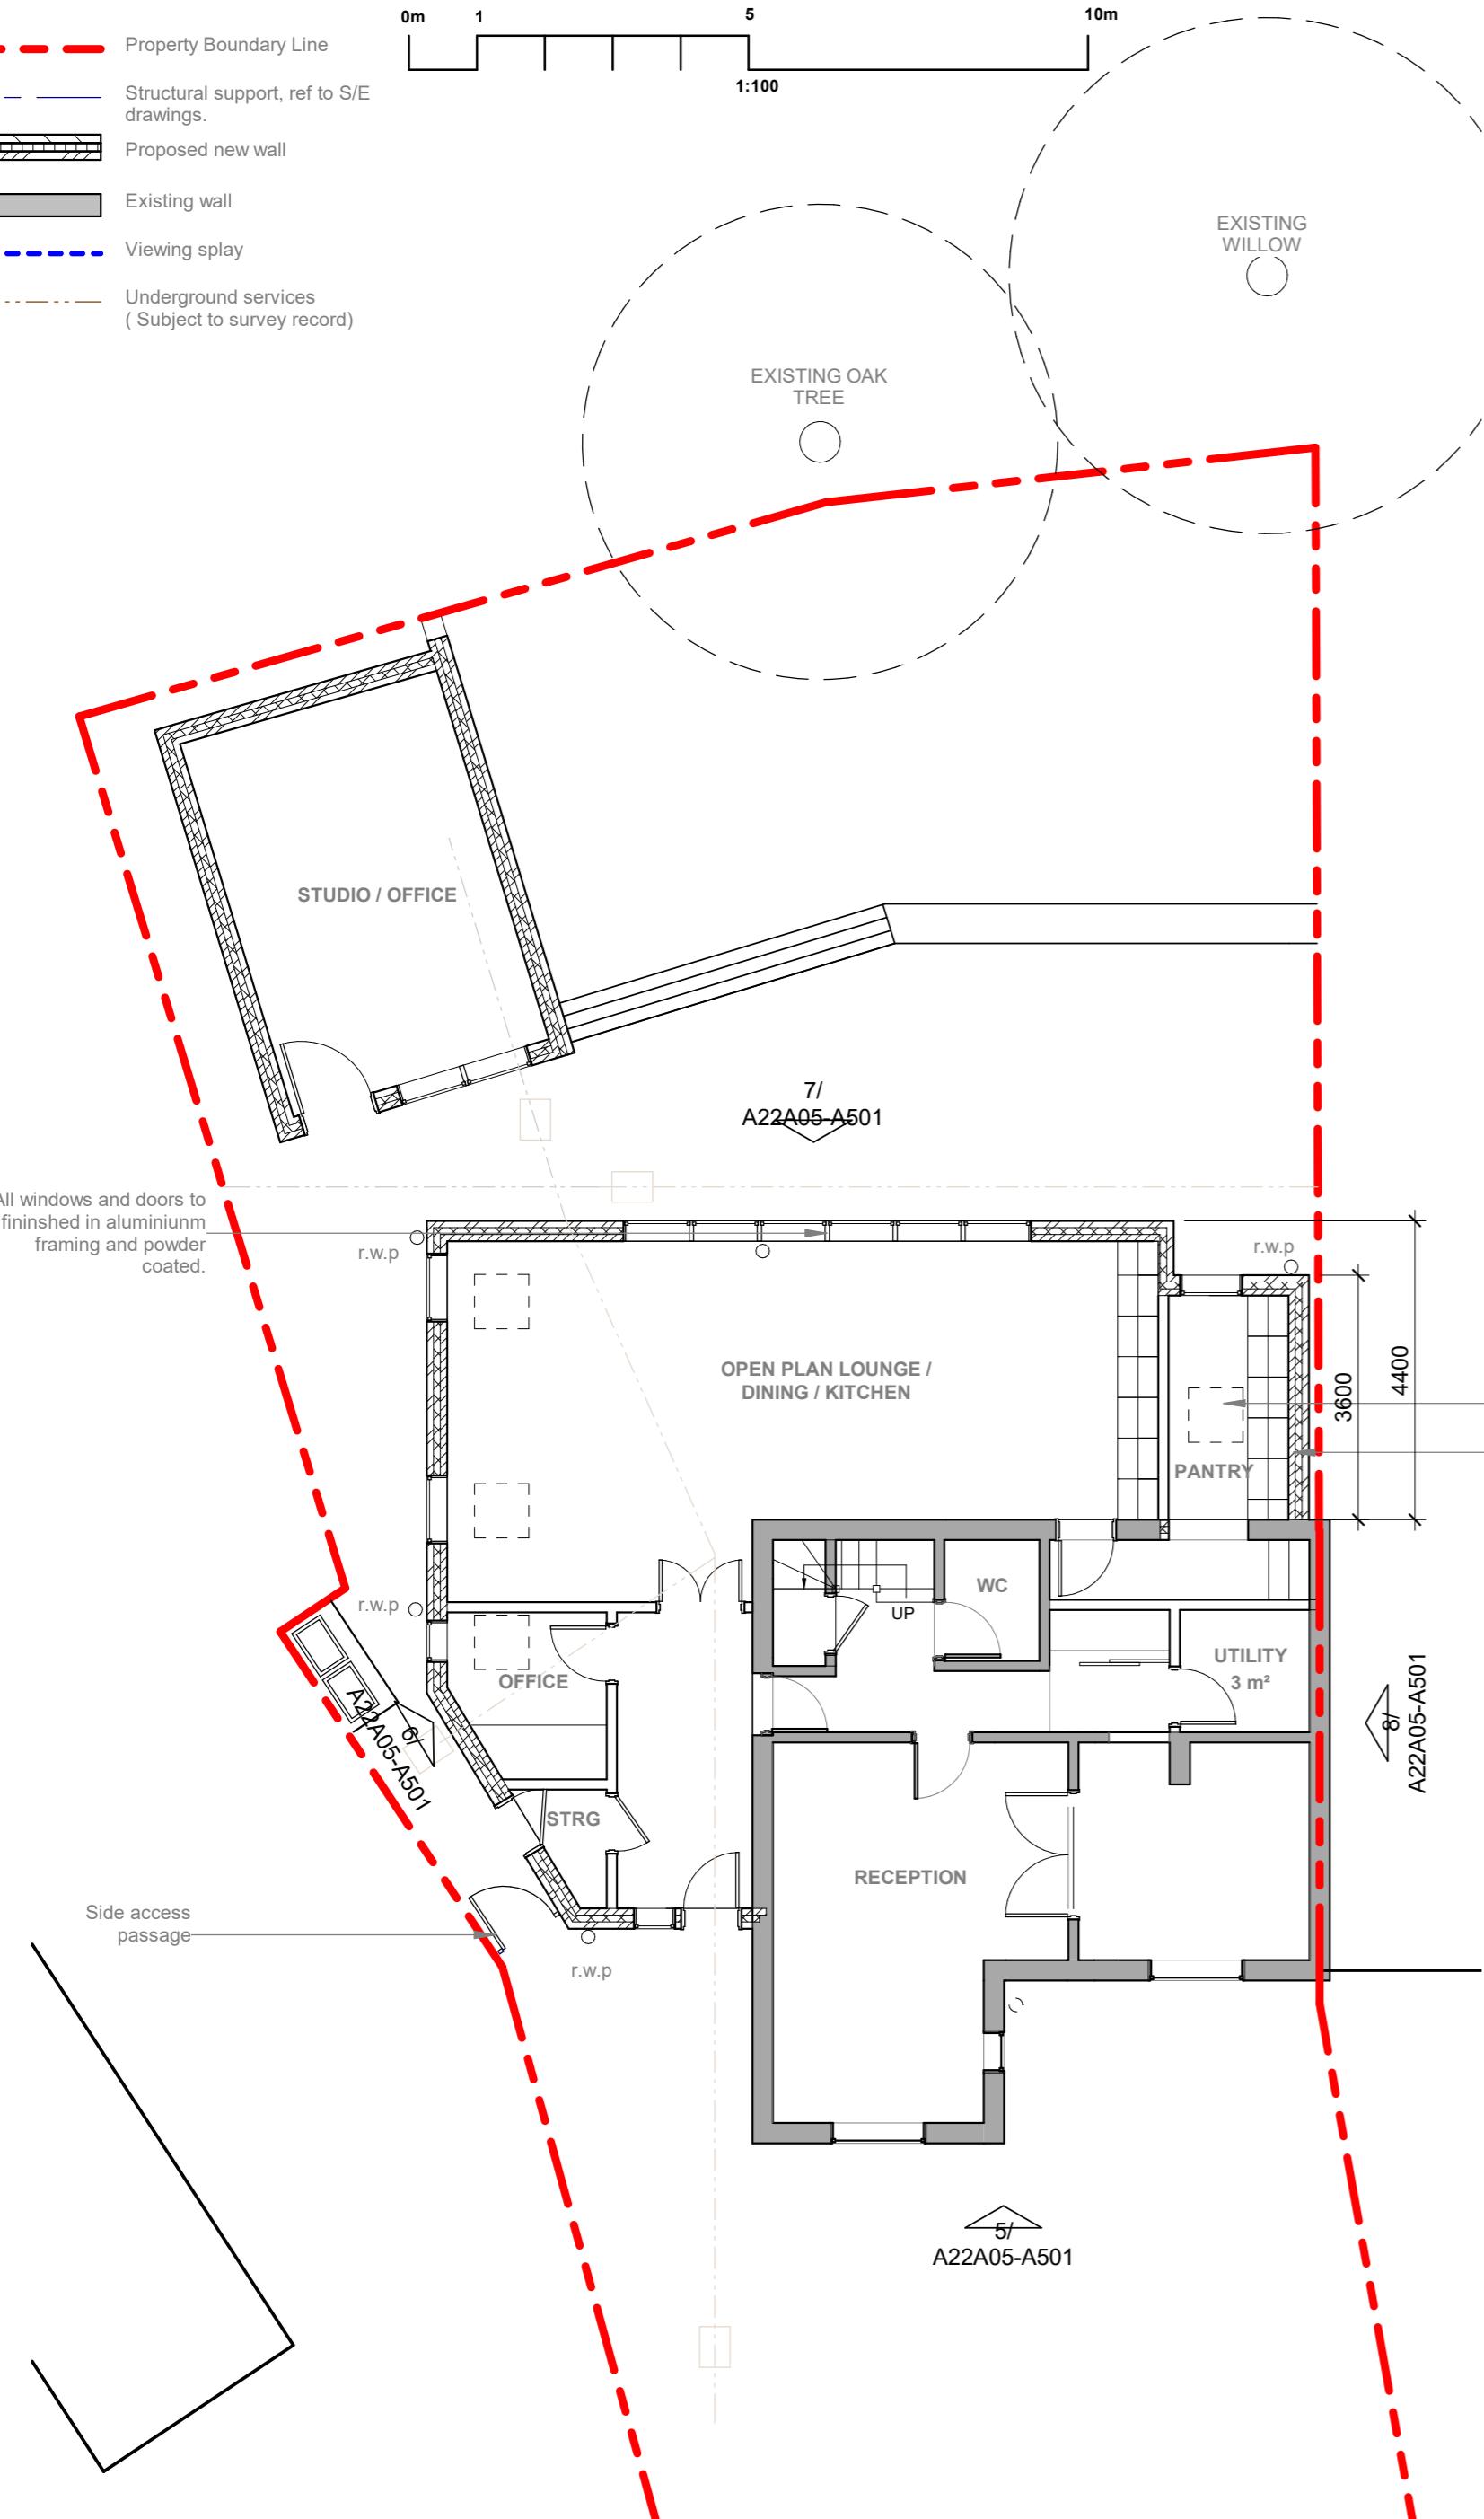

1 Proposed Ground Floor Plan REV A
1 : 100

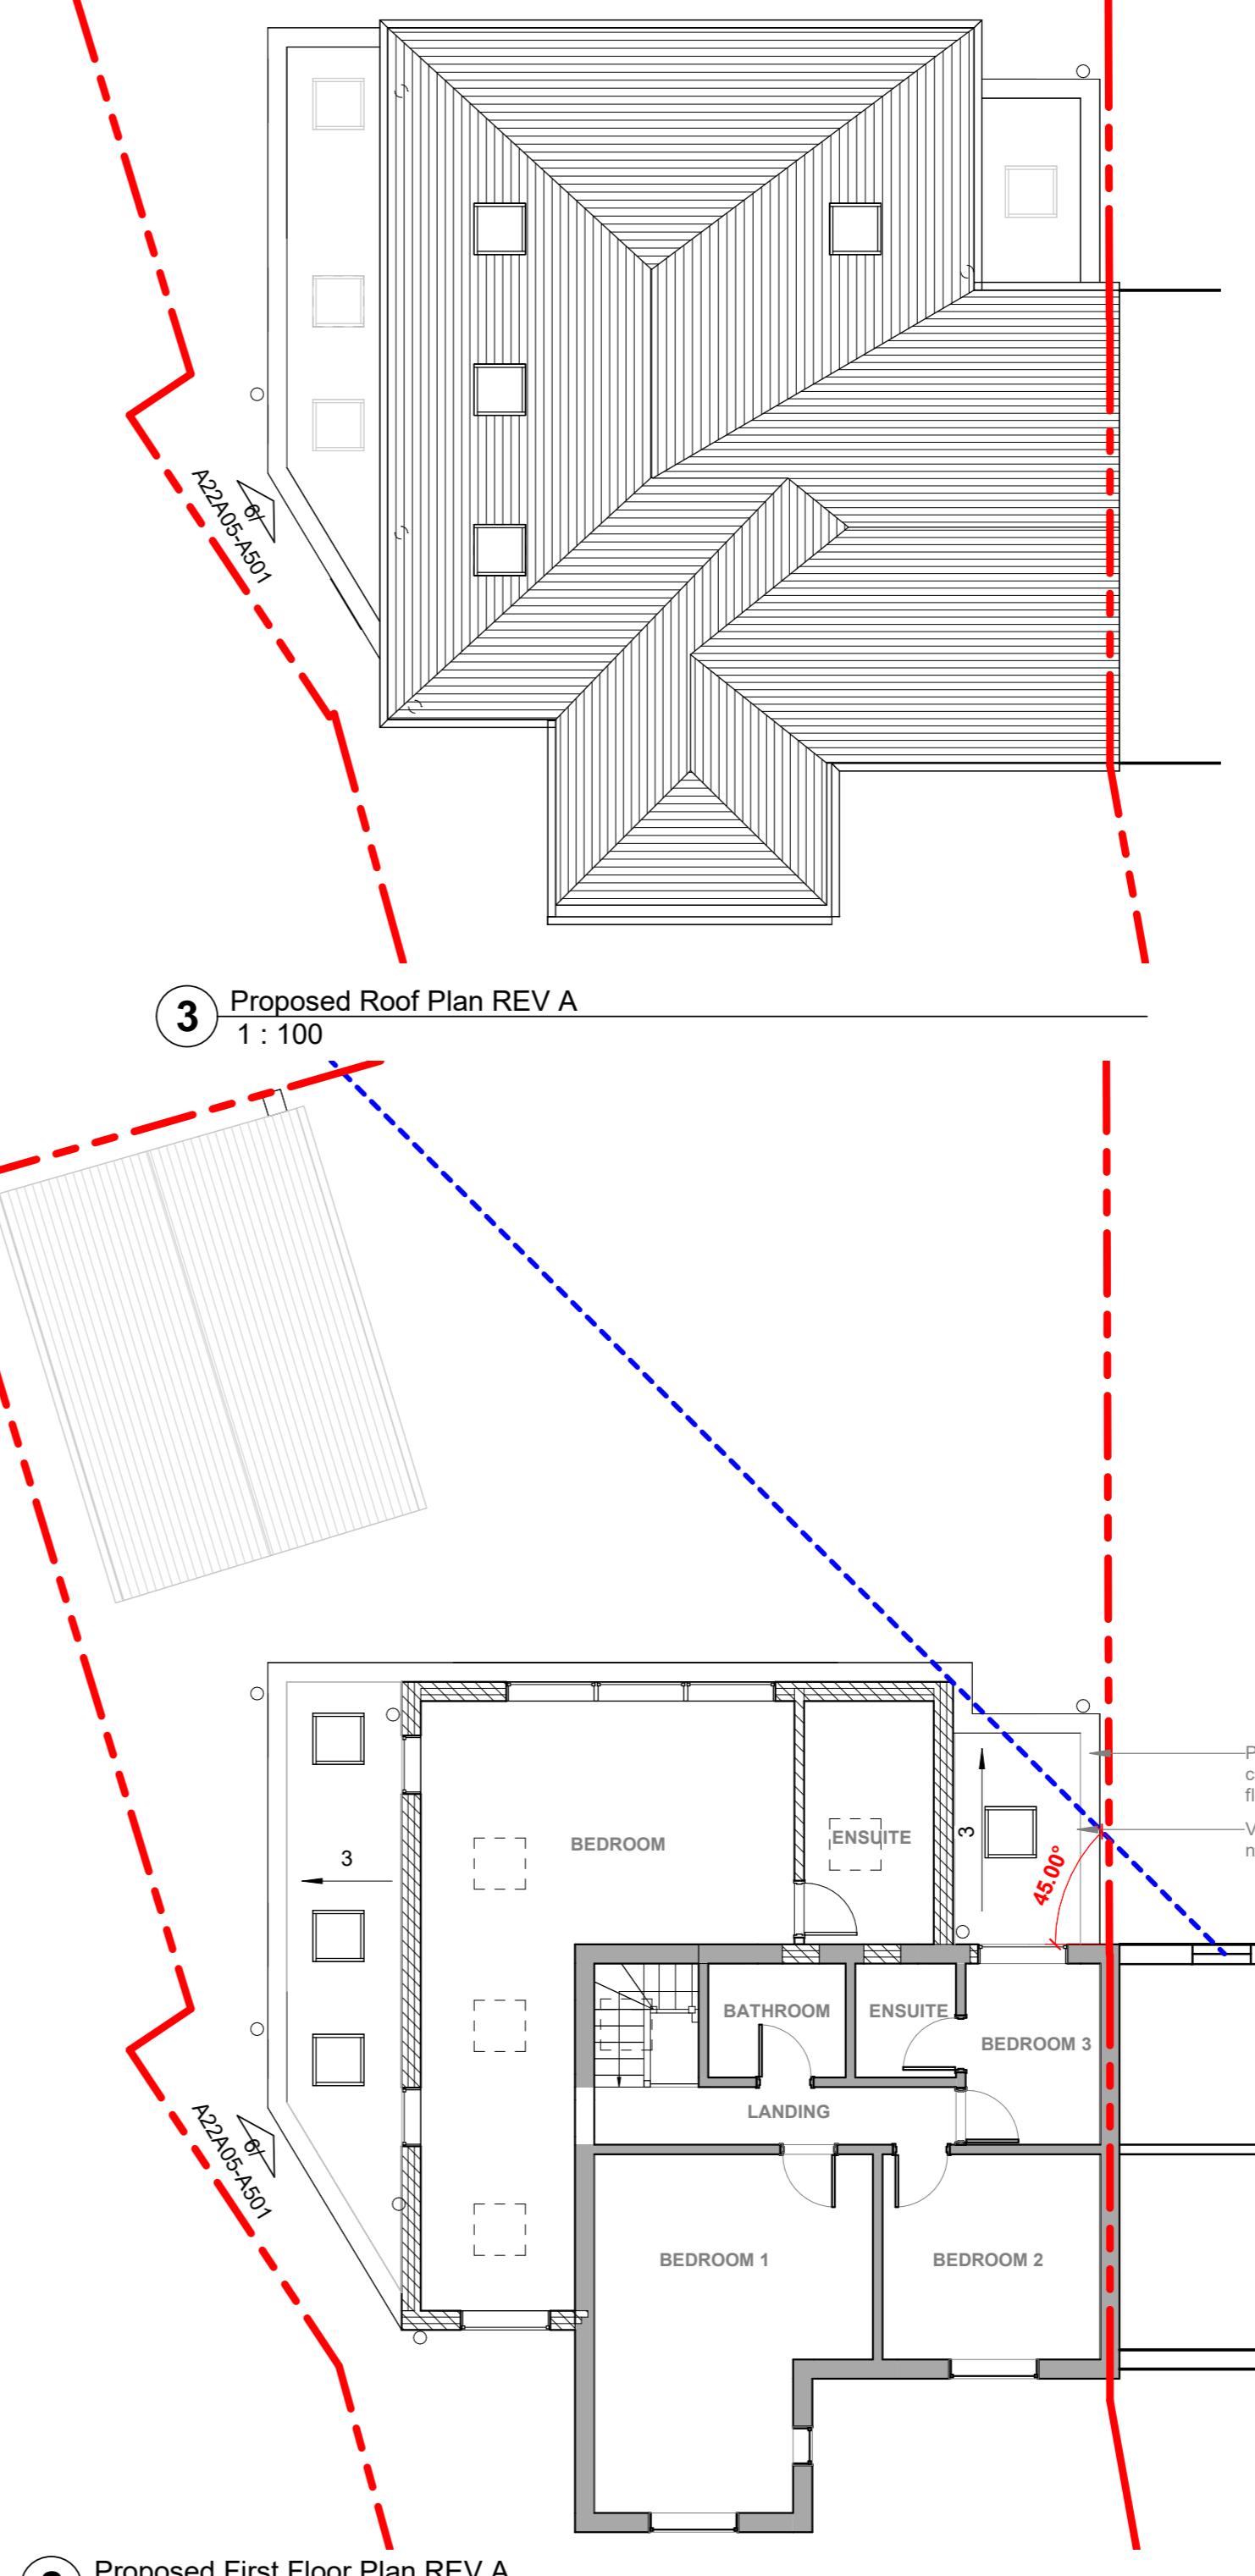

2 Proposed First Floor Plan REV A
1 : 100