

1 South Elevation - Existing
1 : 100




3 North Elevation - Existing
1 : 100




5 South Elevation - Proposed
1 : 100




7 North Elevation - Proposed
1 : 100

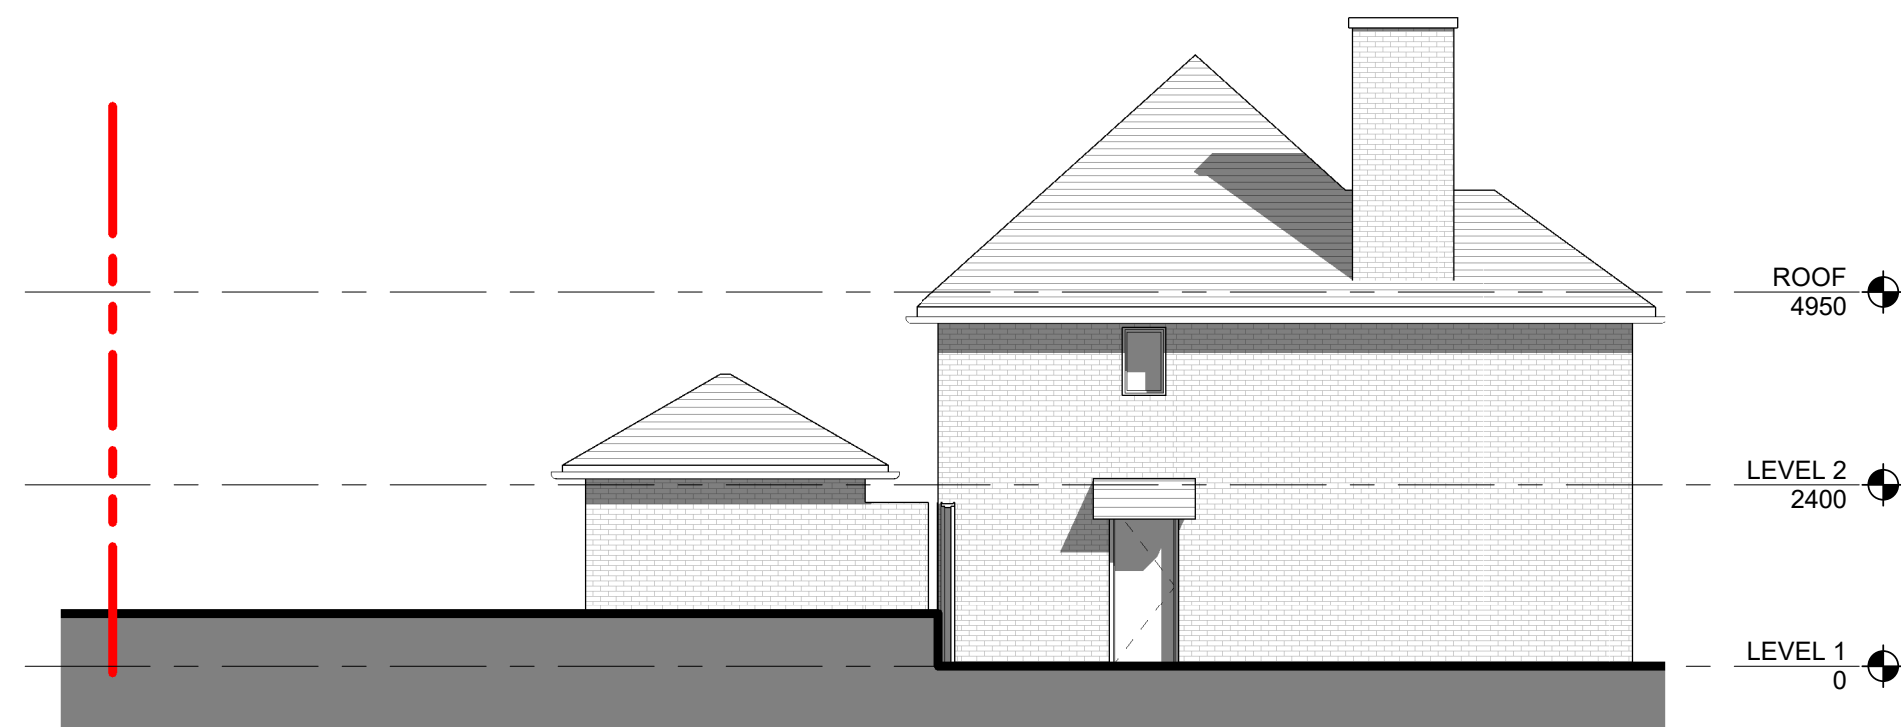

2 West Elevation - Existing
1 : 100

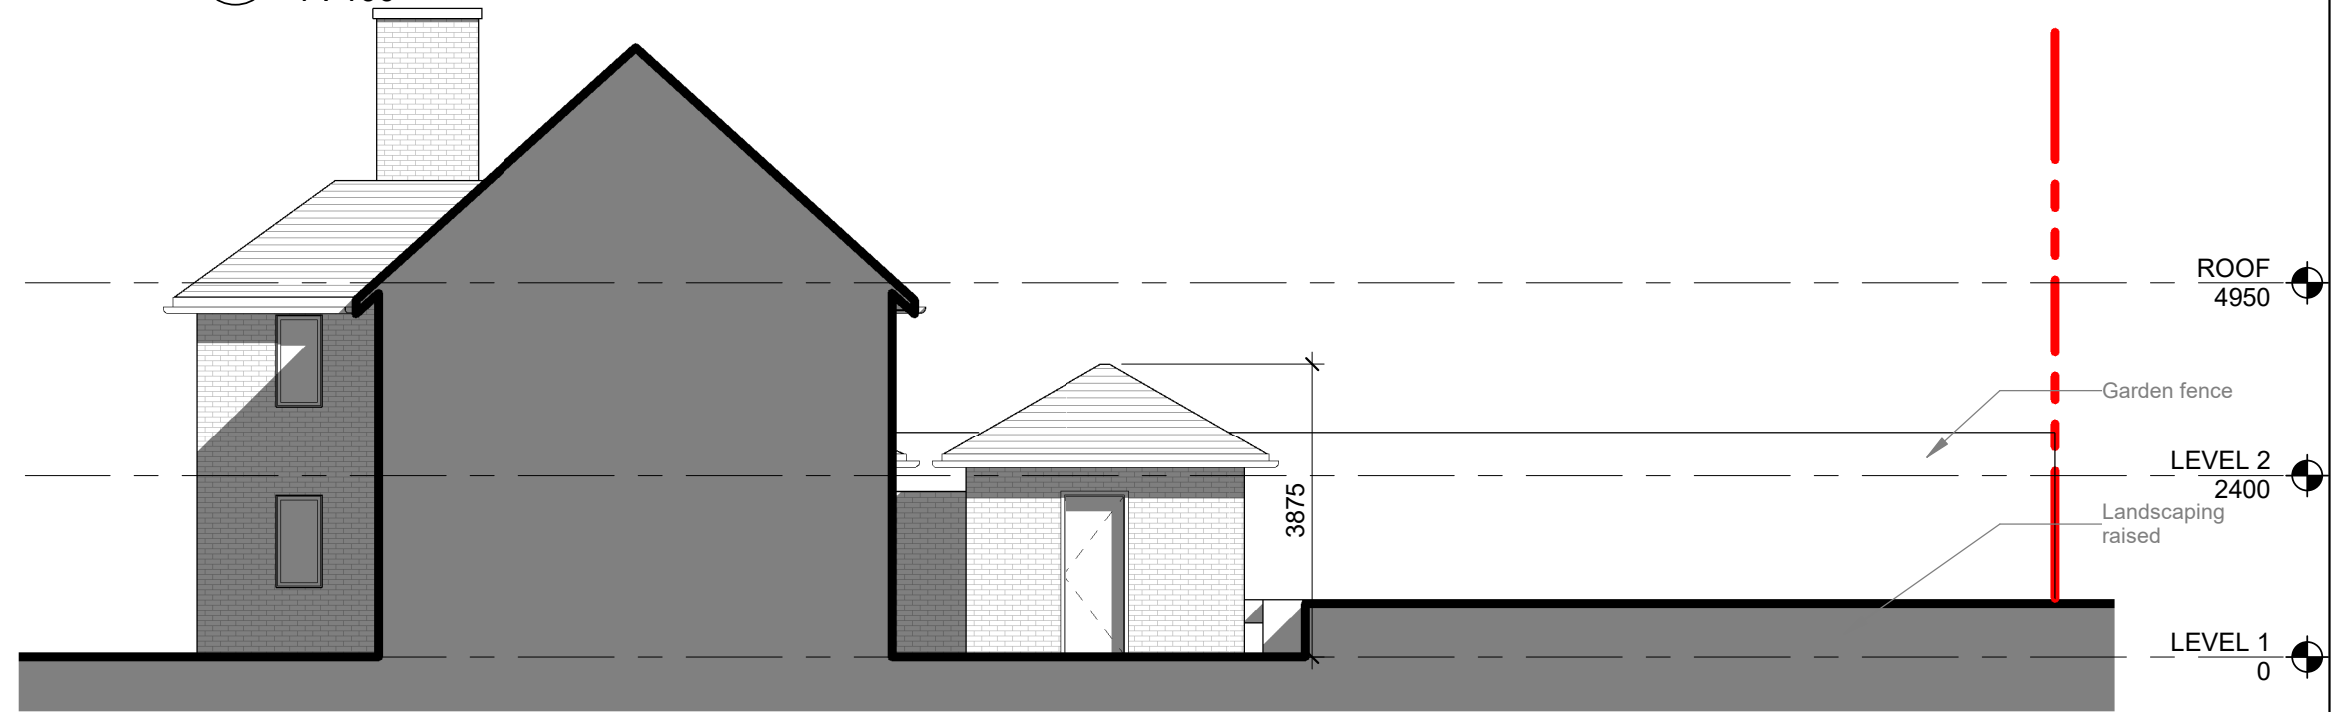

4 West Elevation - Existing
1 : 100

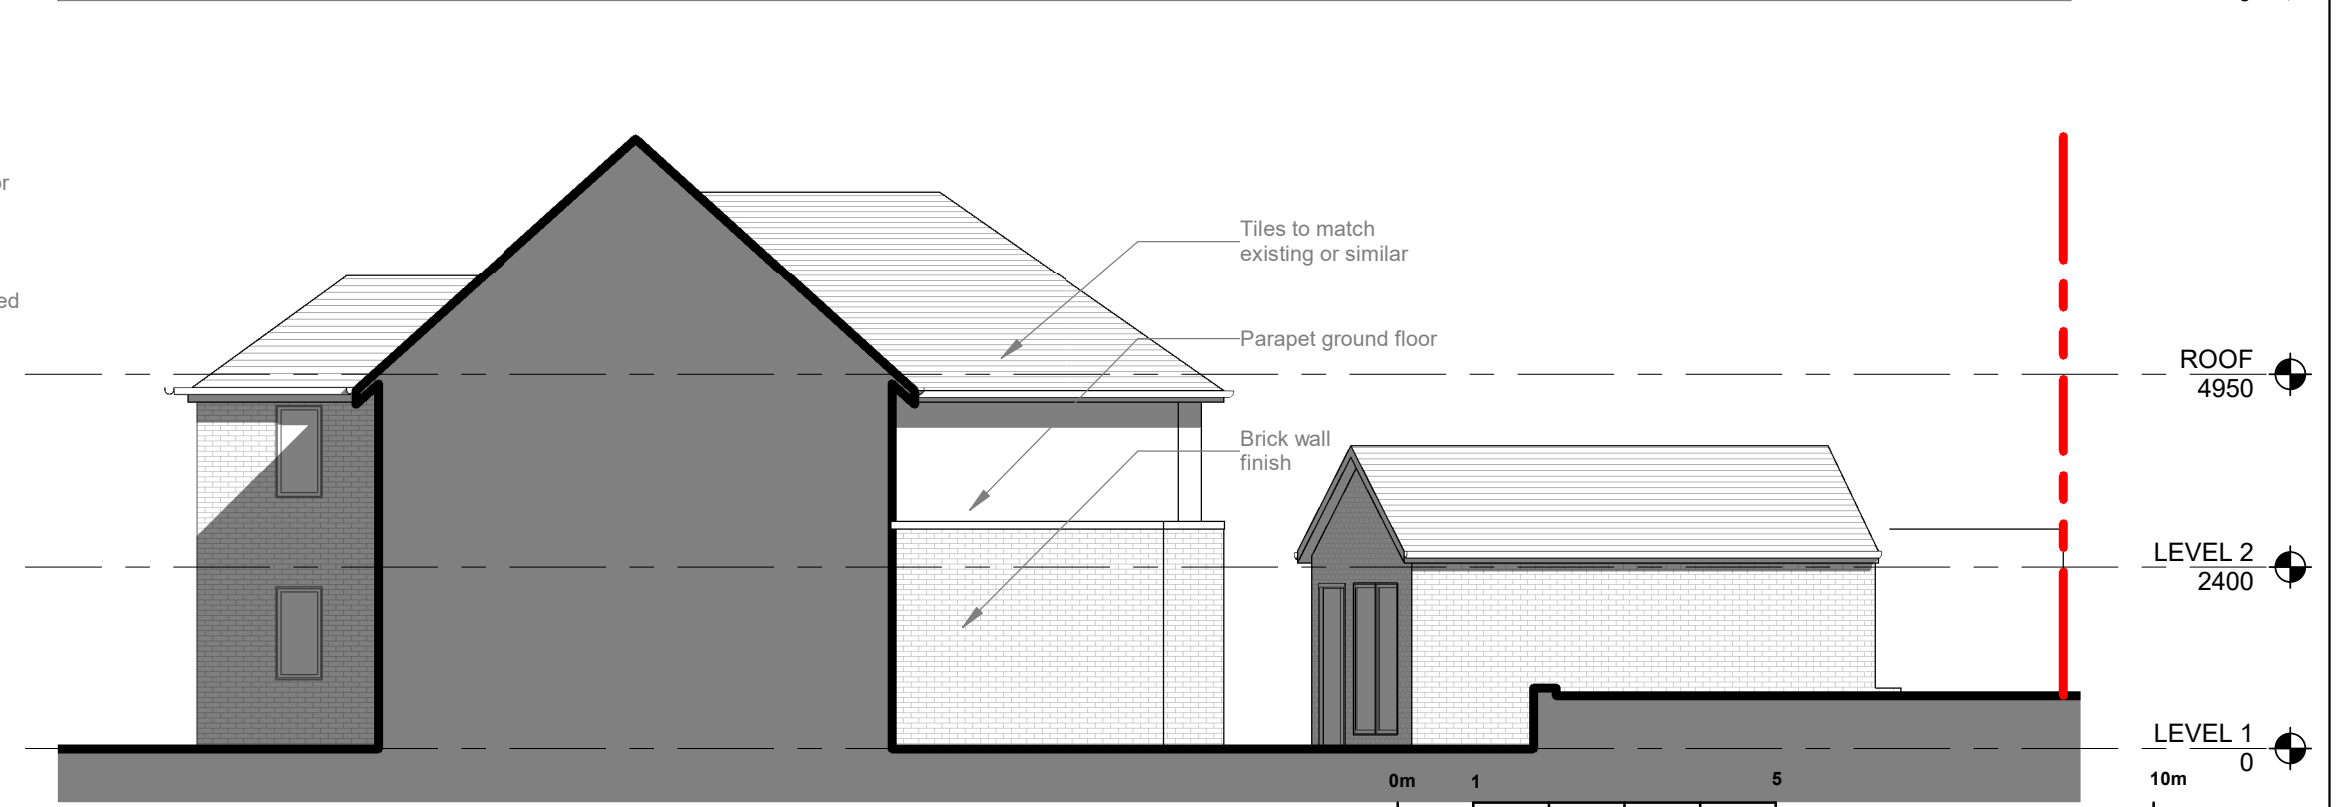


8 East Elevation - Proposed
1 : 100

No. 21

Woodstock Drive
Ickenham, Uxbridge, UB10 8EG
two-storey side and rear extension with an ancillary outbuilding

Plan Block

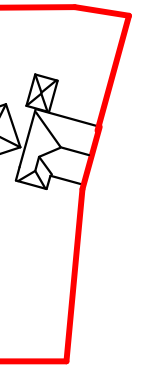

Project No.

Work Stage

Planning 06/06/22

Tender

Construction

Issue Date

Revision

Revision

- Note:
1. All dimensions to be verified on site prior to any site works being commenced. Any discrepancies to be reported to issue before any work is put in hand. Do not scale from this drawing. This drawing is to be read in conjunction with relevant consultants' and specialists' drawings.
 2. Service run shown indicatively, site survey required to identify exact location.
 3. Structural design shown indicatively, ref to structural engineers drawings.

Project North

True North

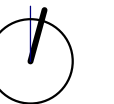

Scale As Stage @ A2

EXISTING AND
PROPOSED
ELEVATIONS

A22A05-A501

Revision

Revision

Revision

Revision

Revision

A