


No. 21

Woodstock Drive

Ickenham, Uxbridge, UB10 8EG

two-storey side and rear extension with an ancillary outbuilding

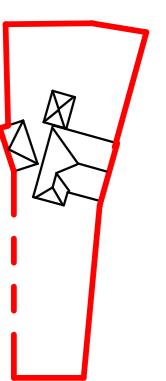

Project No.	
Work Stage	
Planning	06/06/22
Tender	
Construction	
Issue Date	
Revision	<input checked="" type="checkbox"/> B Proposed & existing works boundary updated. <input type="checkbox"/> C General note update.

Note:

- All dimensions to be verified on site prior to any site works being commenced. Any discrepancies to be reported to Issuer before any work is put in hand. Do not scale from this drawing, this drawing is to be read in conjunction with relevant consultants' and specialists' drawings.
- Service run shown indicatively, site survey required to identify exact location.
- Structural design shown indicatively, ref to structural engineers drawings.

Project North
True North










Scale As Stage @ A2

EXISTING AND PROPOSED ELEVATIONS

A22A05-A501

Revision

C

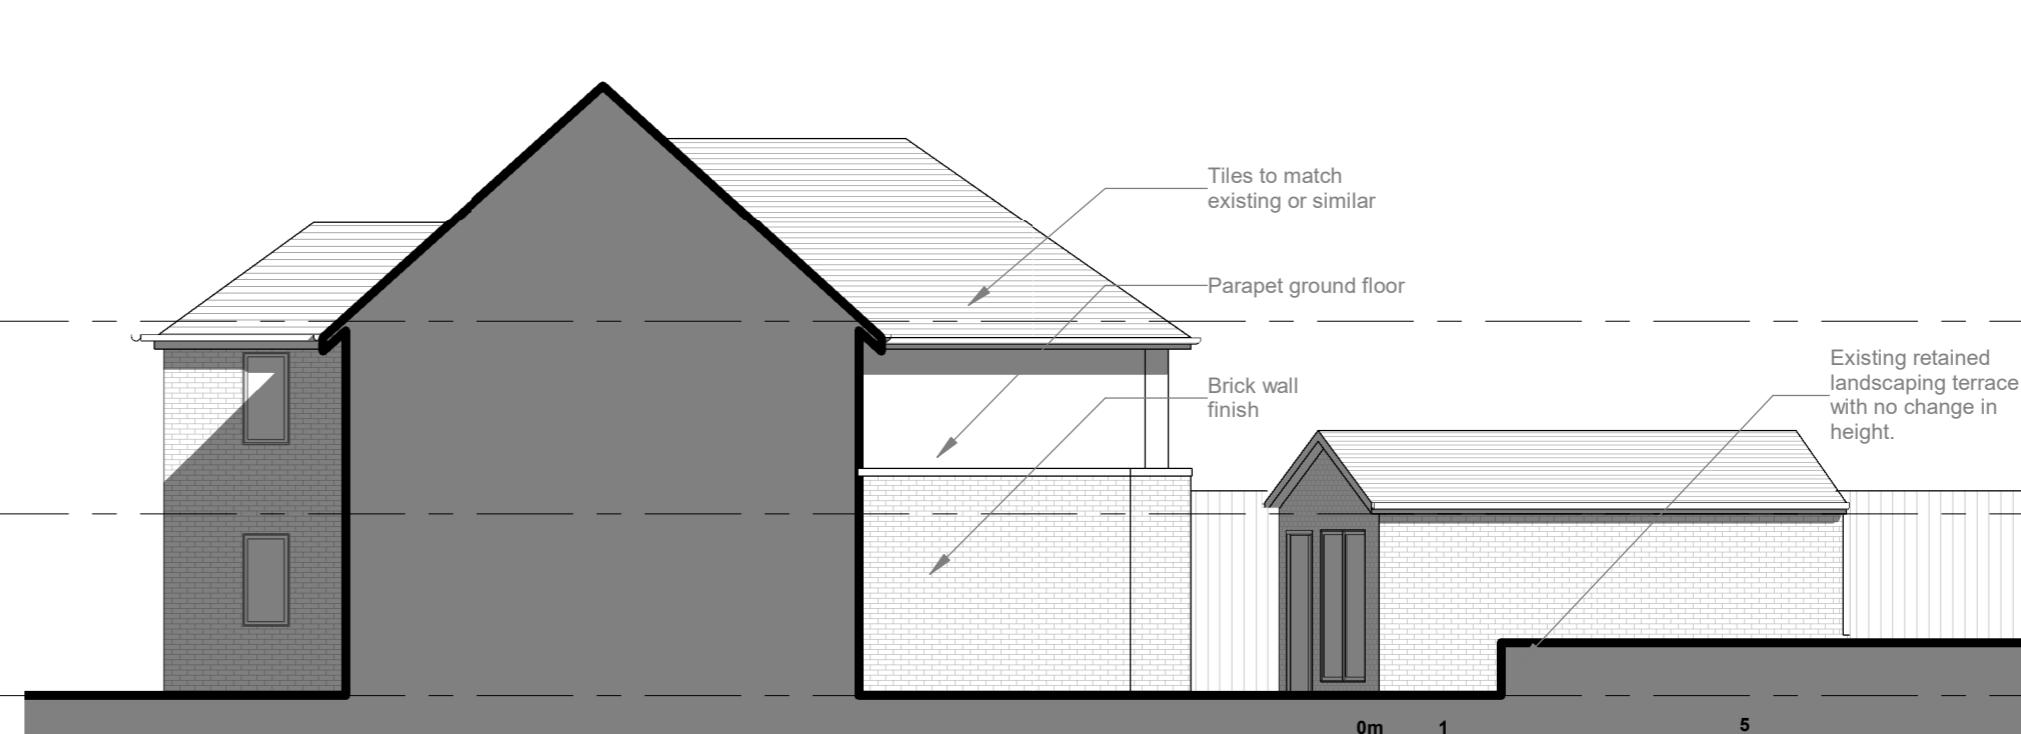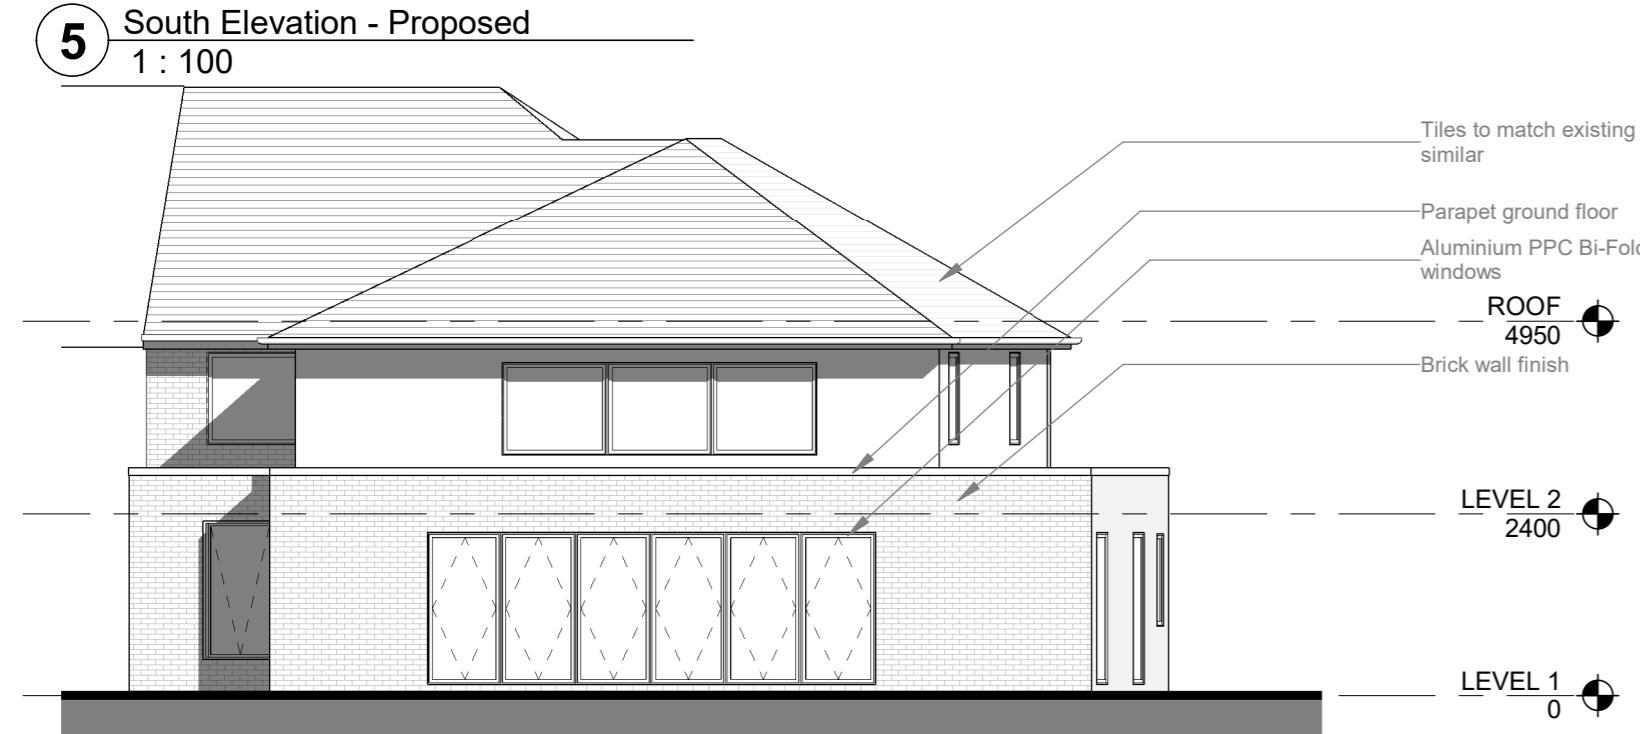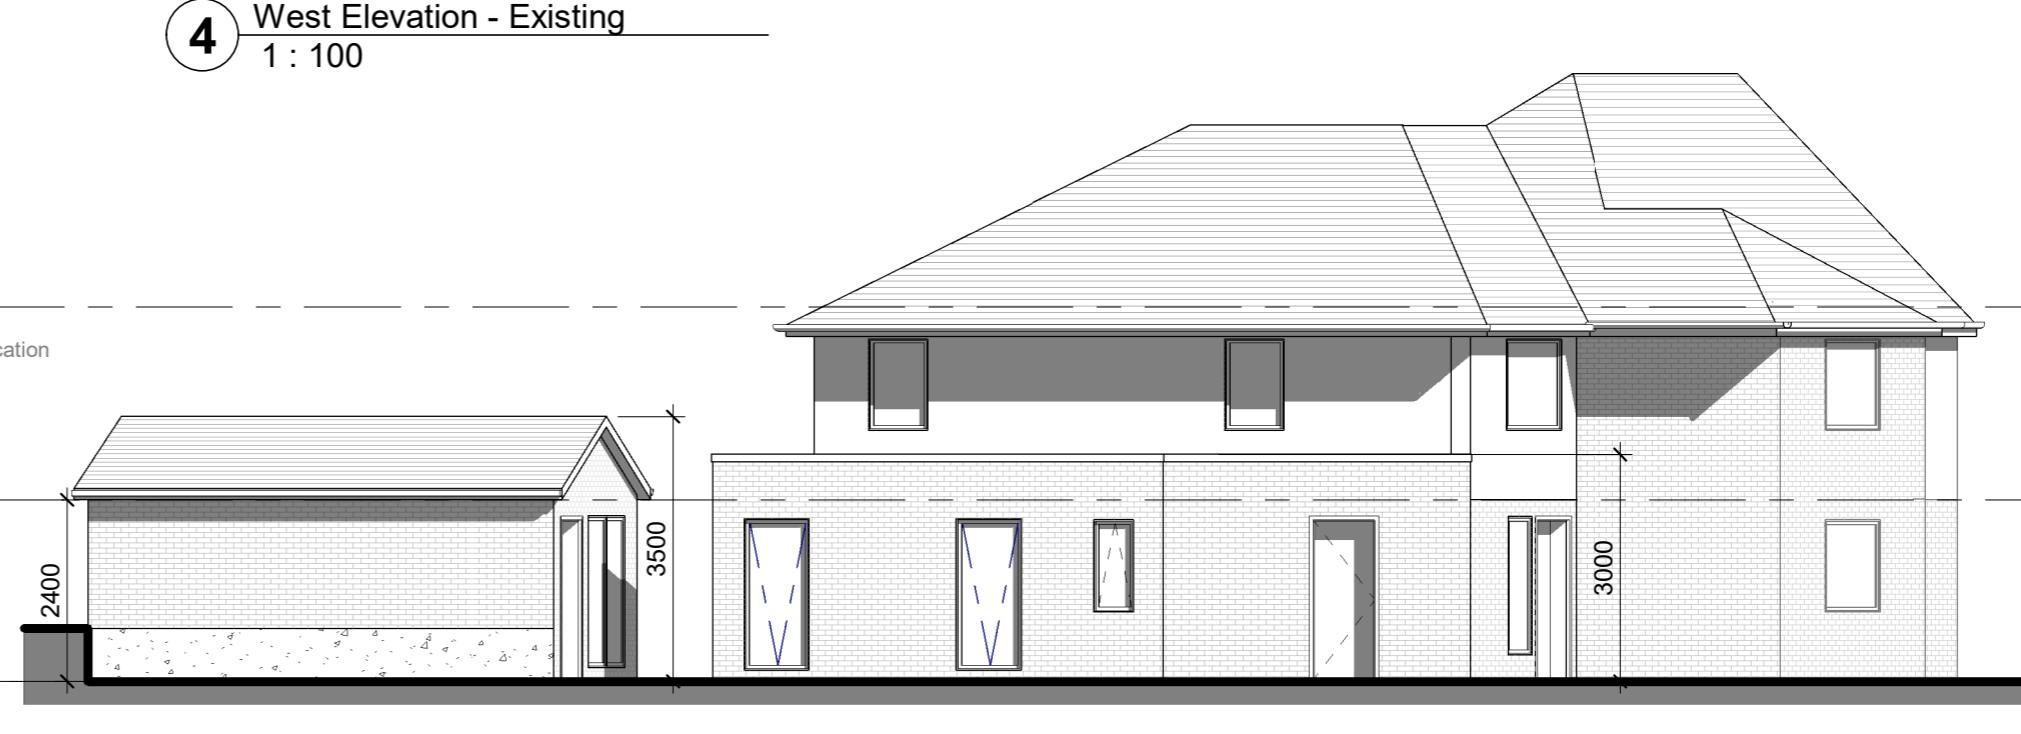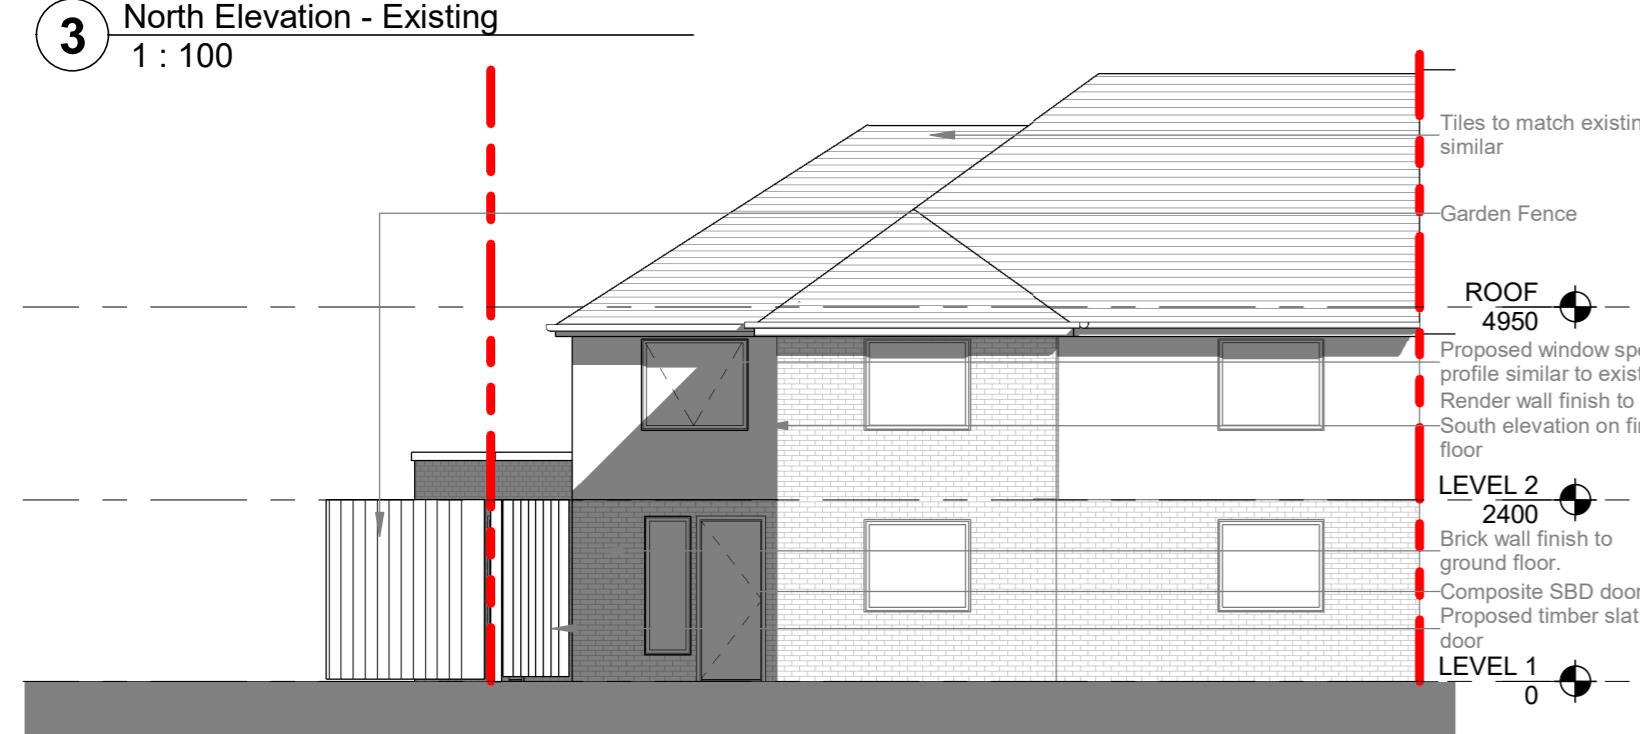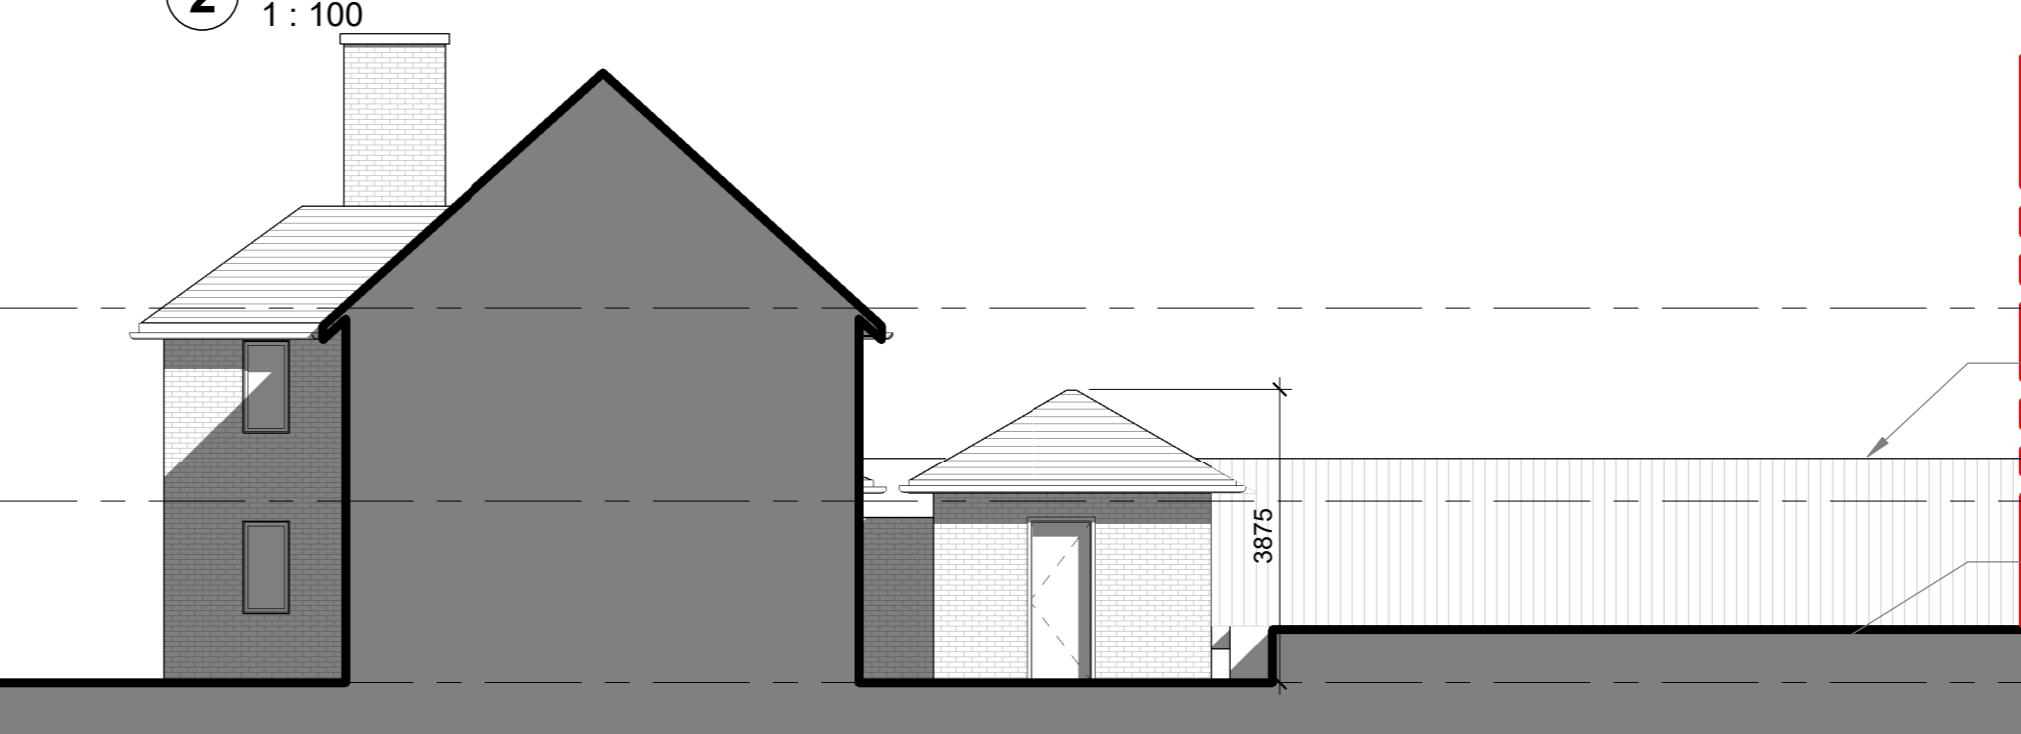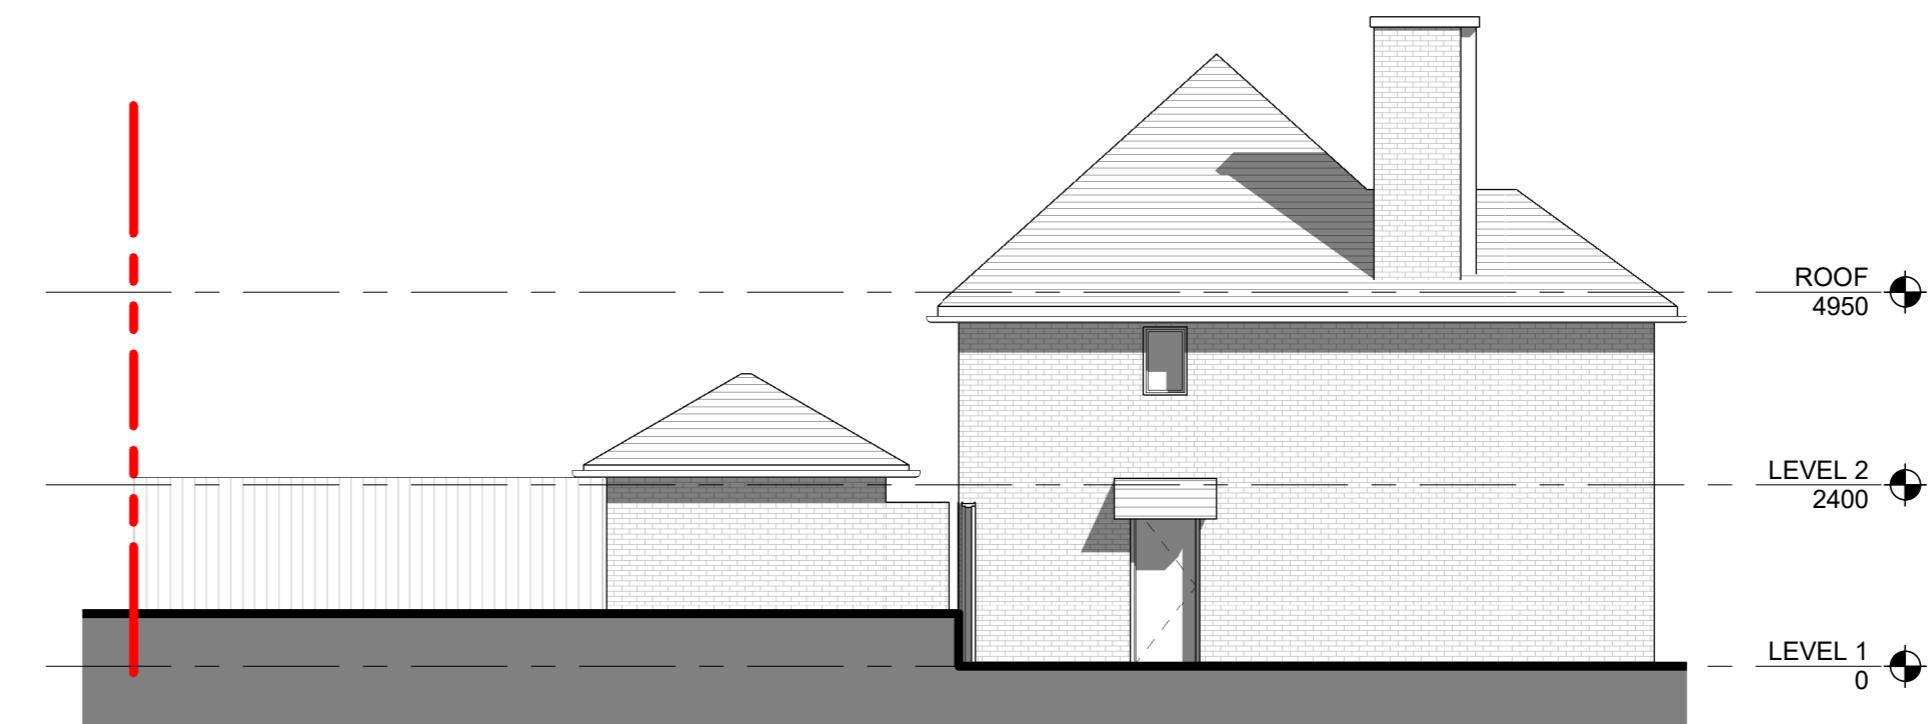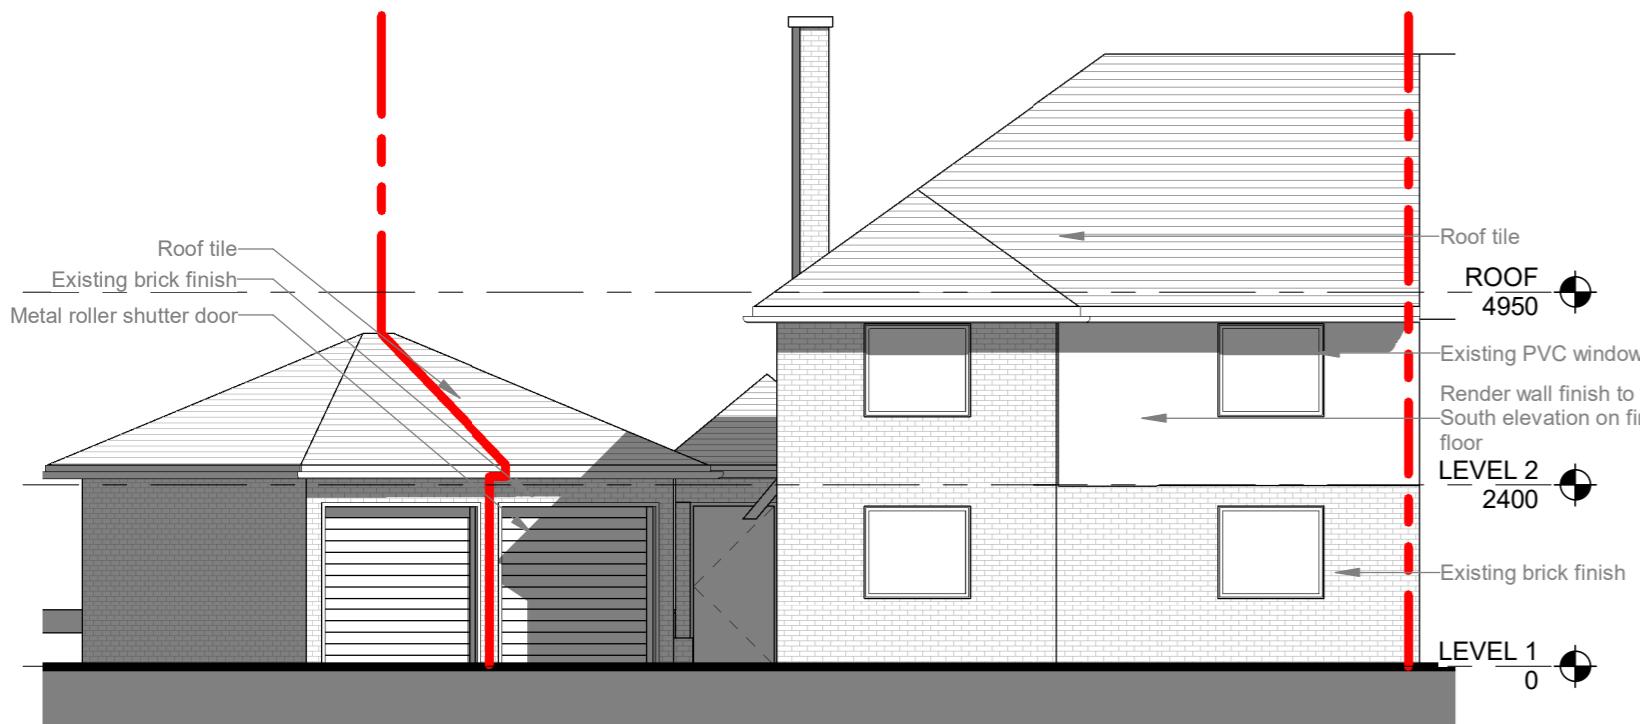

0m 1 5 10m

1:100