



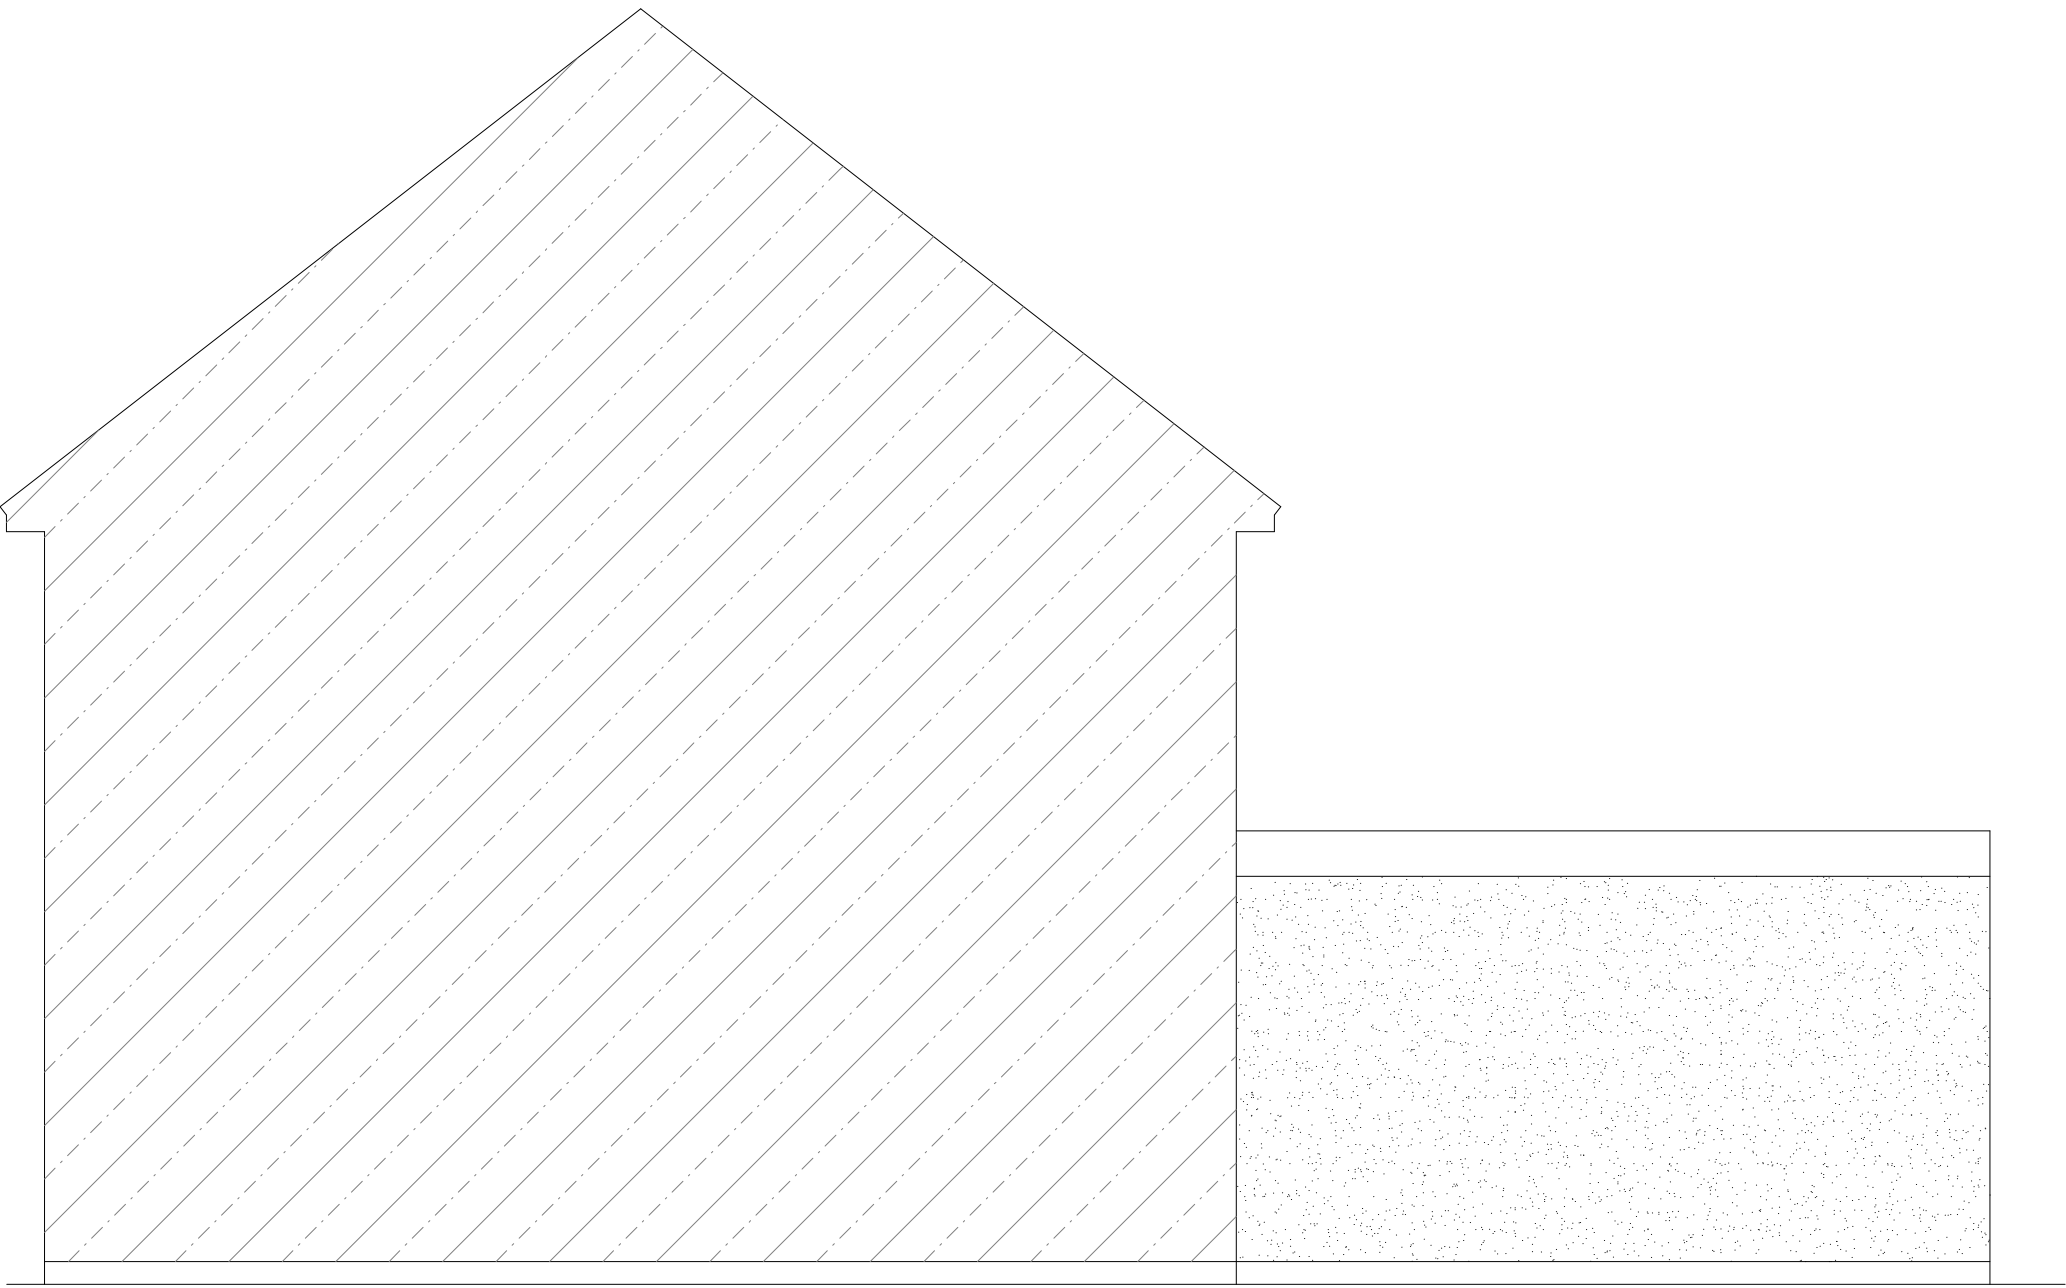

EXISTING SIDE ELEVATION

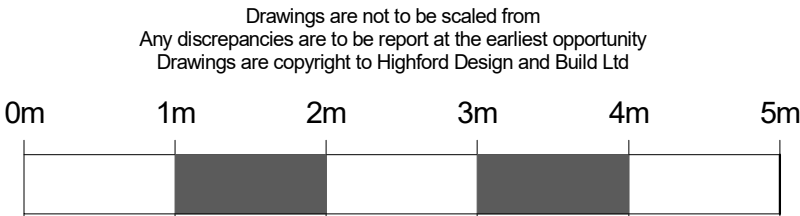

PROJECT
16 Clovelly Avenue
Ickenham

PROPOSAL
Loft Conversion

SCALE: 1-50 @ A1

DRAWN: Andy Wilcock

DATE: 6th August 2026

DRAWING NUMBER	REV
555-4	

EXISTING ELEVATIONS 2		
REV	DESCRIPTION	DATE

HIGHFORD

DESIGN & BUILD

9 COPES SHROVES, HAZLEMERE, BUCKS HP15 7AG

07557 390205