


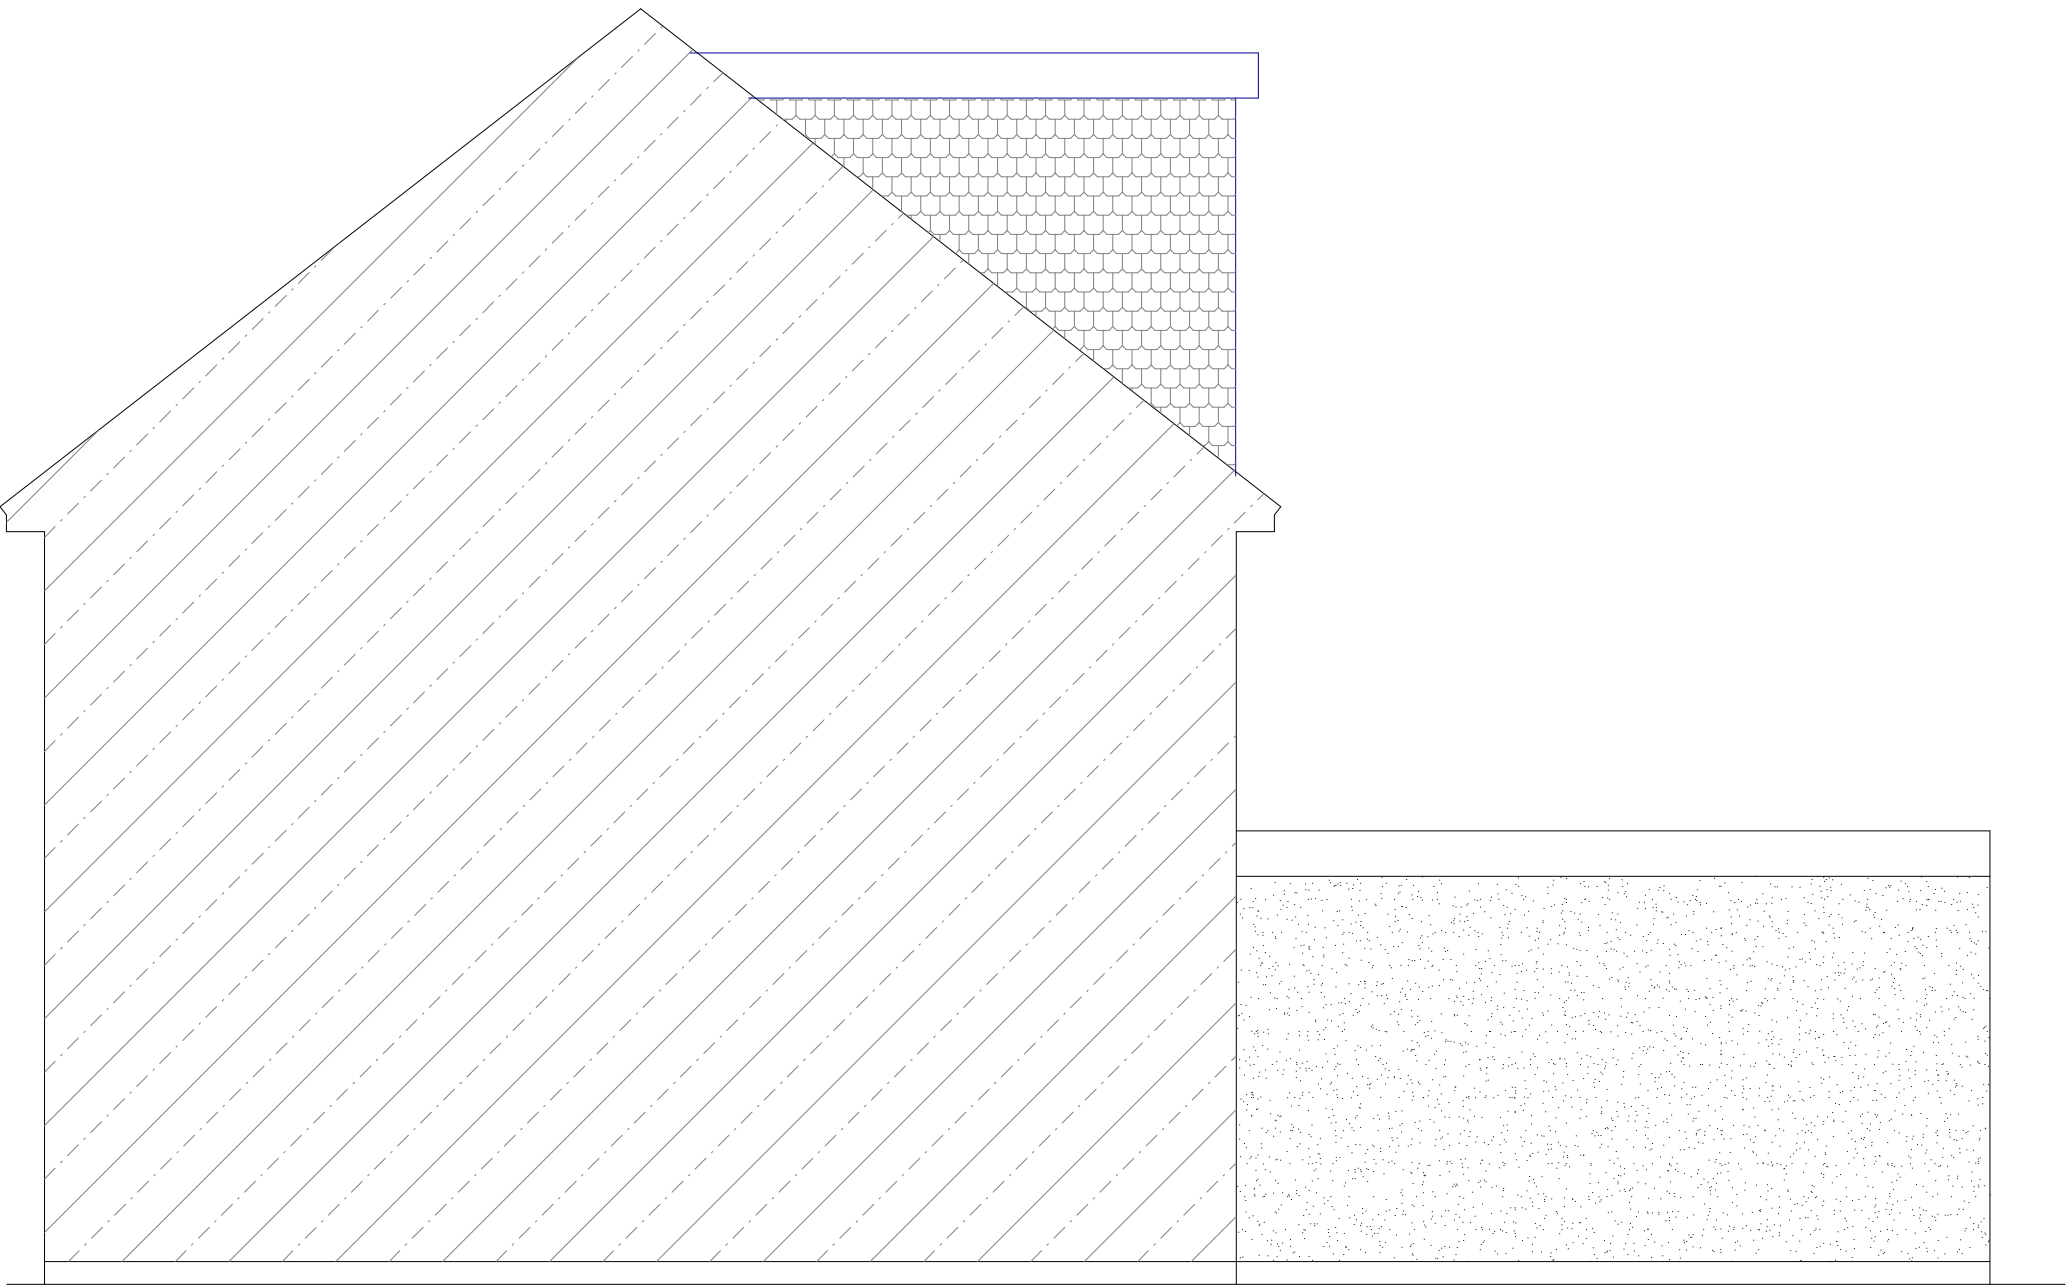

PROPOSED SIDE ELEVATION

PROJECT
16 Clovelly Avenue
Ickenham

PROPOSAL
Loft Conversion

SCALE: 1-50 @ A1

DRAWN: Andy Wilcock

DATE: 6th August 2026

DRAWING NUMBER	REV
555-6	

PROPOSED ELEVATIONS 2

REV	DESCRIPTION	DATE

