


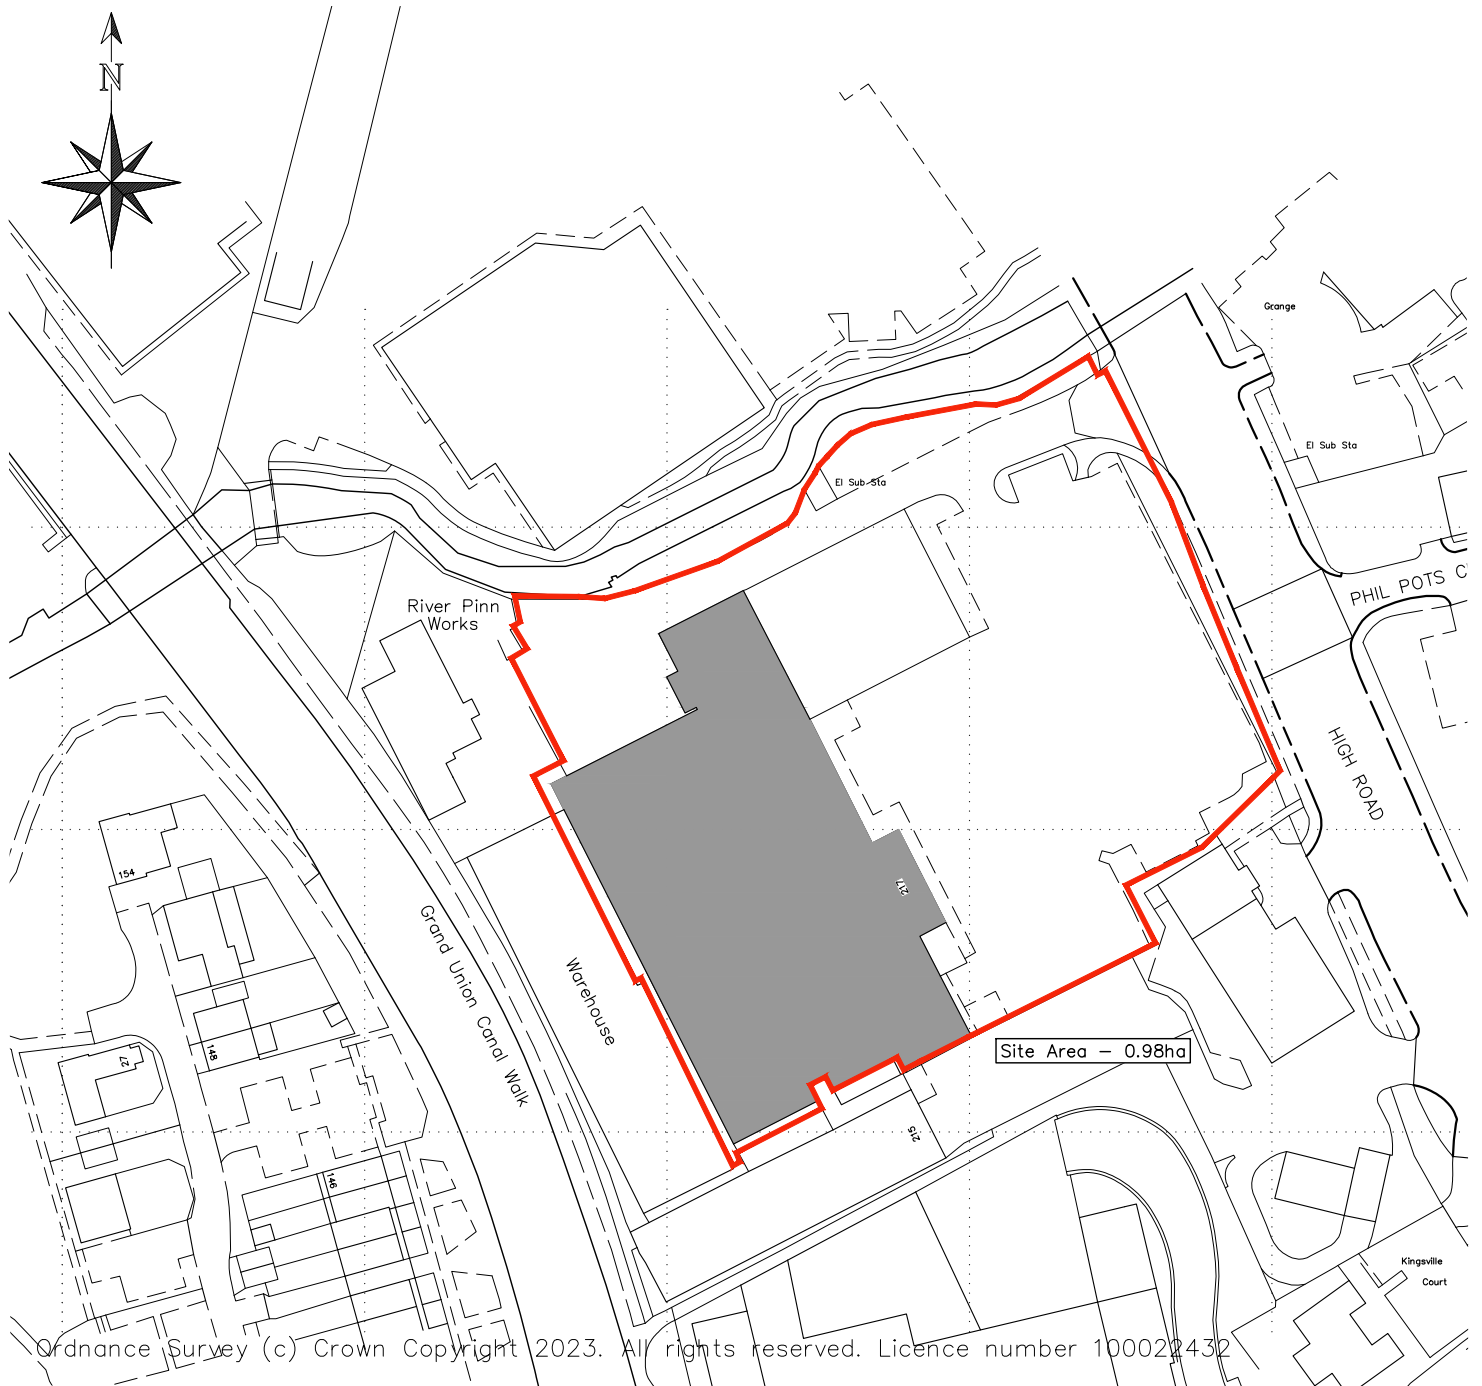

0m 10m 50m 125m
1:1250



WPL Consulting LLP

1 Airport West Lancaster Way Leeds LS19 7ZA
Tel: 0113 202 9444 Fax: 0113 202 9333
E-mail: mail@wplconsulting.co.uk

PROJECT TITLE
217 High Street
West Drayton
UB7 7GN

DRAWING TITLE
Site Location Plan

PROJECT No:
9864
SCALE:
1:1250@A4

DRAWING No:
LC01
DATE:
March 23

REVISION:
DRAWN BY:

REV. DATE AMENDMENT

CHECKED BY:

DATE: