
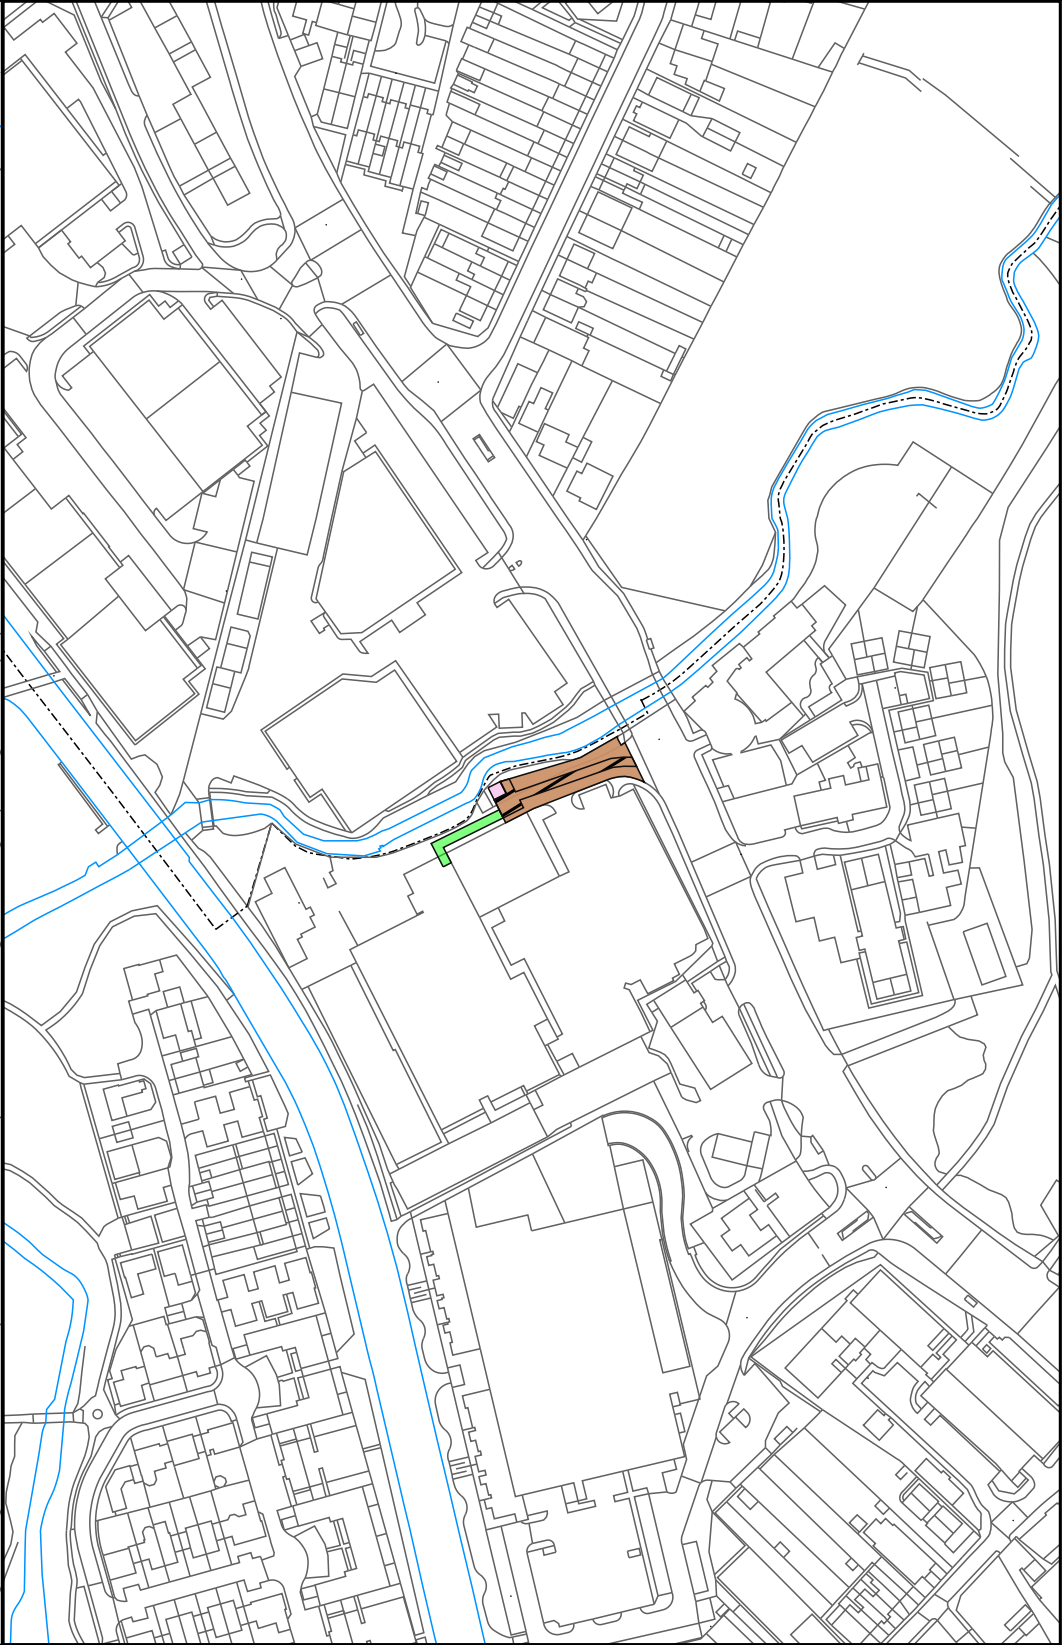


Site Plan: 1:500

Location Plan: 1:2500

REVISIONS

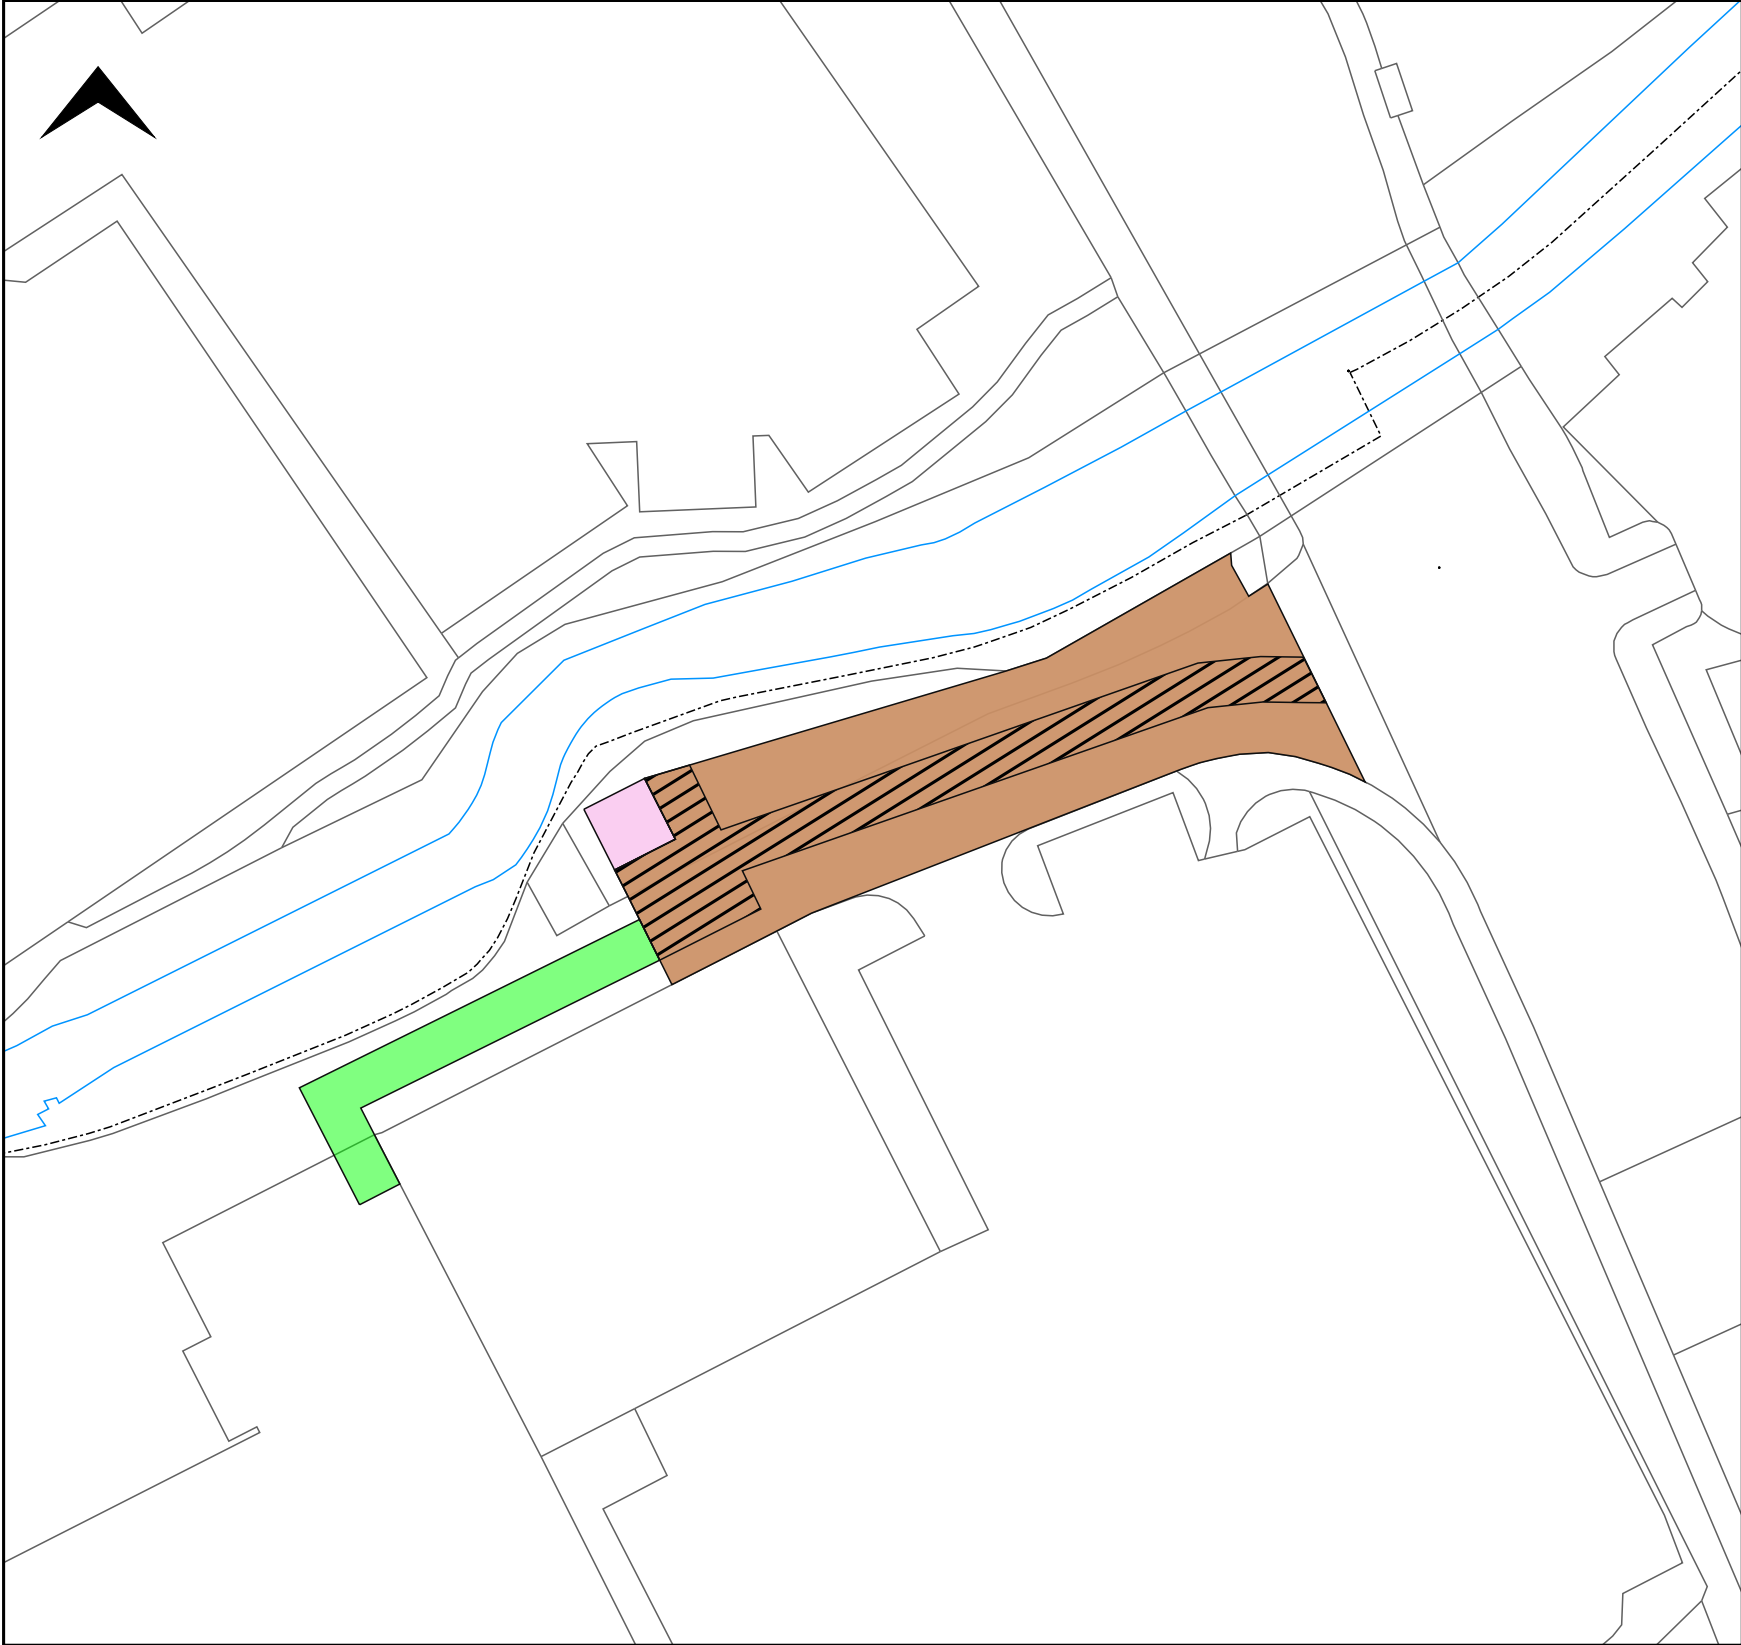

- Revised to "A"
01-05-2024
Substation and Cable Easement revised
- Revised to "B"
24-05-2024
Access and Access with Cables revised



Substation shown PINK
Cable Easement shown GREEN
Access shown BROWN
Access with Cables shown BROWN HATCHED BLACK

BASED UPON THE ORDNANCE SURVEY MAP WITH THE SANCTION OF THE CONTROLLER OF H.M. STATIONERY OFFICE.
CROWN COPYRIGHT RESERVED.

This copy has been made by or with the authority of Scottish and Southern Energy Power Distribution Ltd. pursuant to section 47 of the Copyright, Designs and Patents Act 1988 ('The Act'). Unless the Act provides a relevant exception to copyright, the copy must not be copied without the prior permission of the copyright owner.

Scottish and Southern Energy Power Distribution Ltd.
Registered in Scotland No. SC213459
Registered Office: Inverlmond House, 200 Dunkeld Road, Perth, PH1 3AQ



217 High Street
Yiewsley
UB7 7GN

Drawing Ref:	15039350B	TQ05708085
Wayleave Officer:	S. Sandhu	24/05/2024
Contact Number:	07747457486	A3