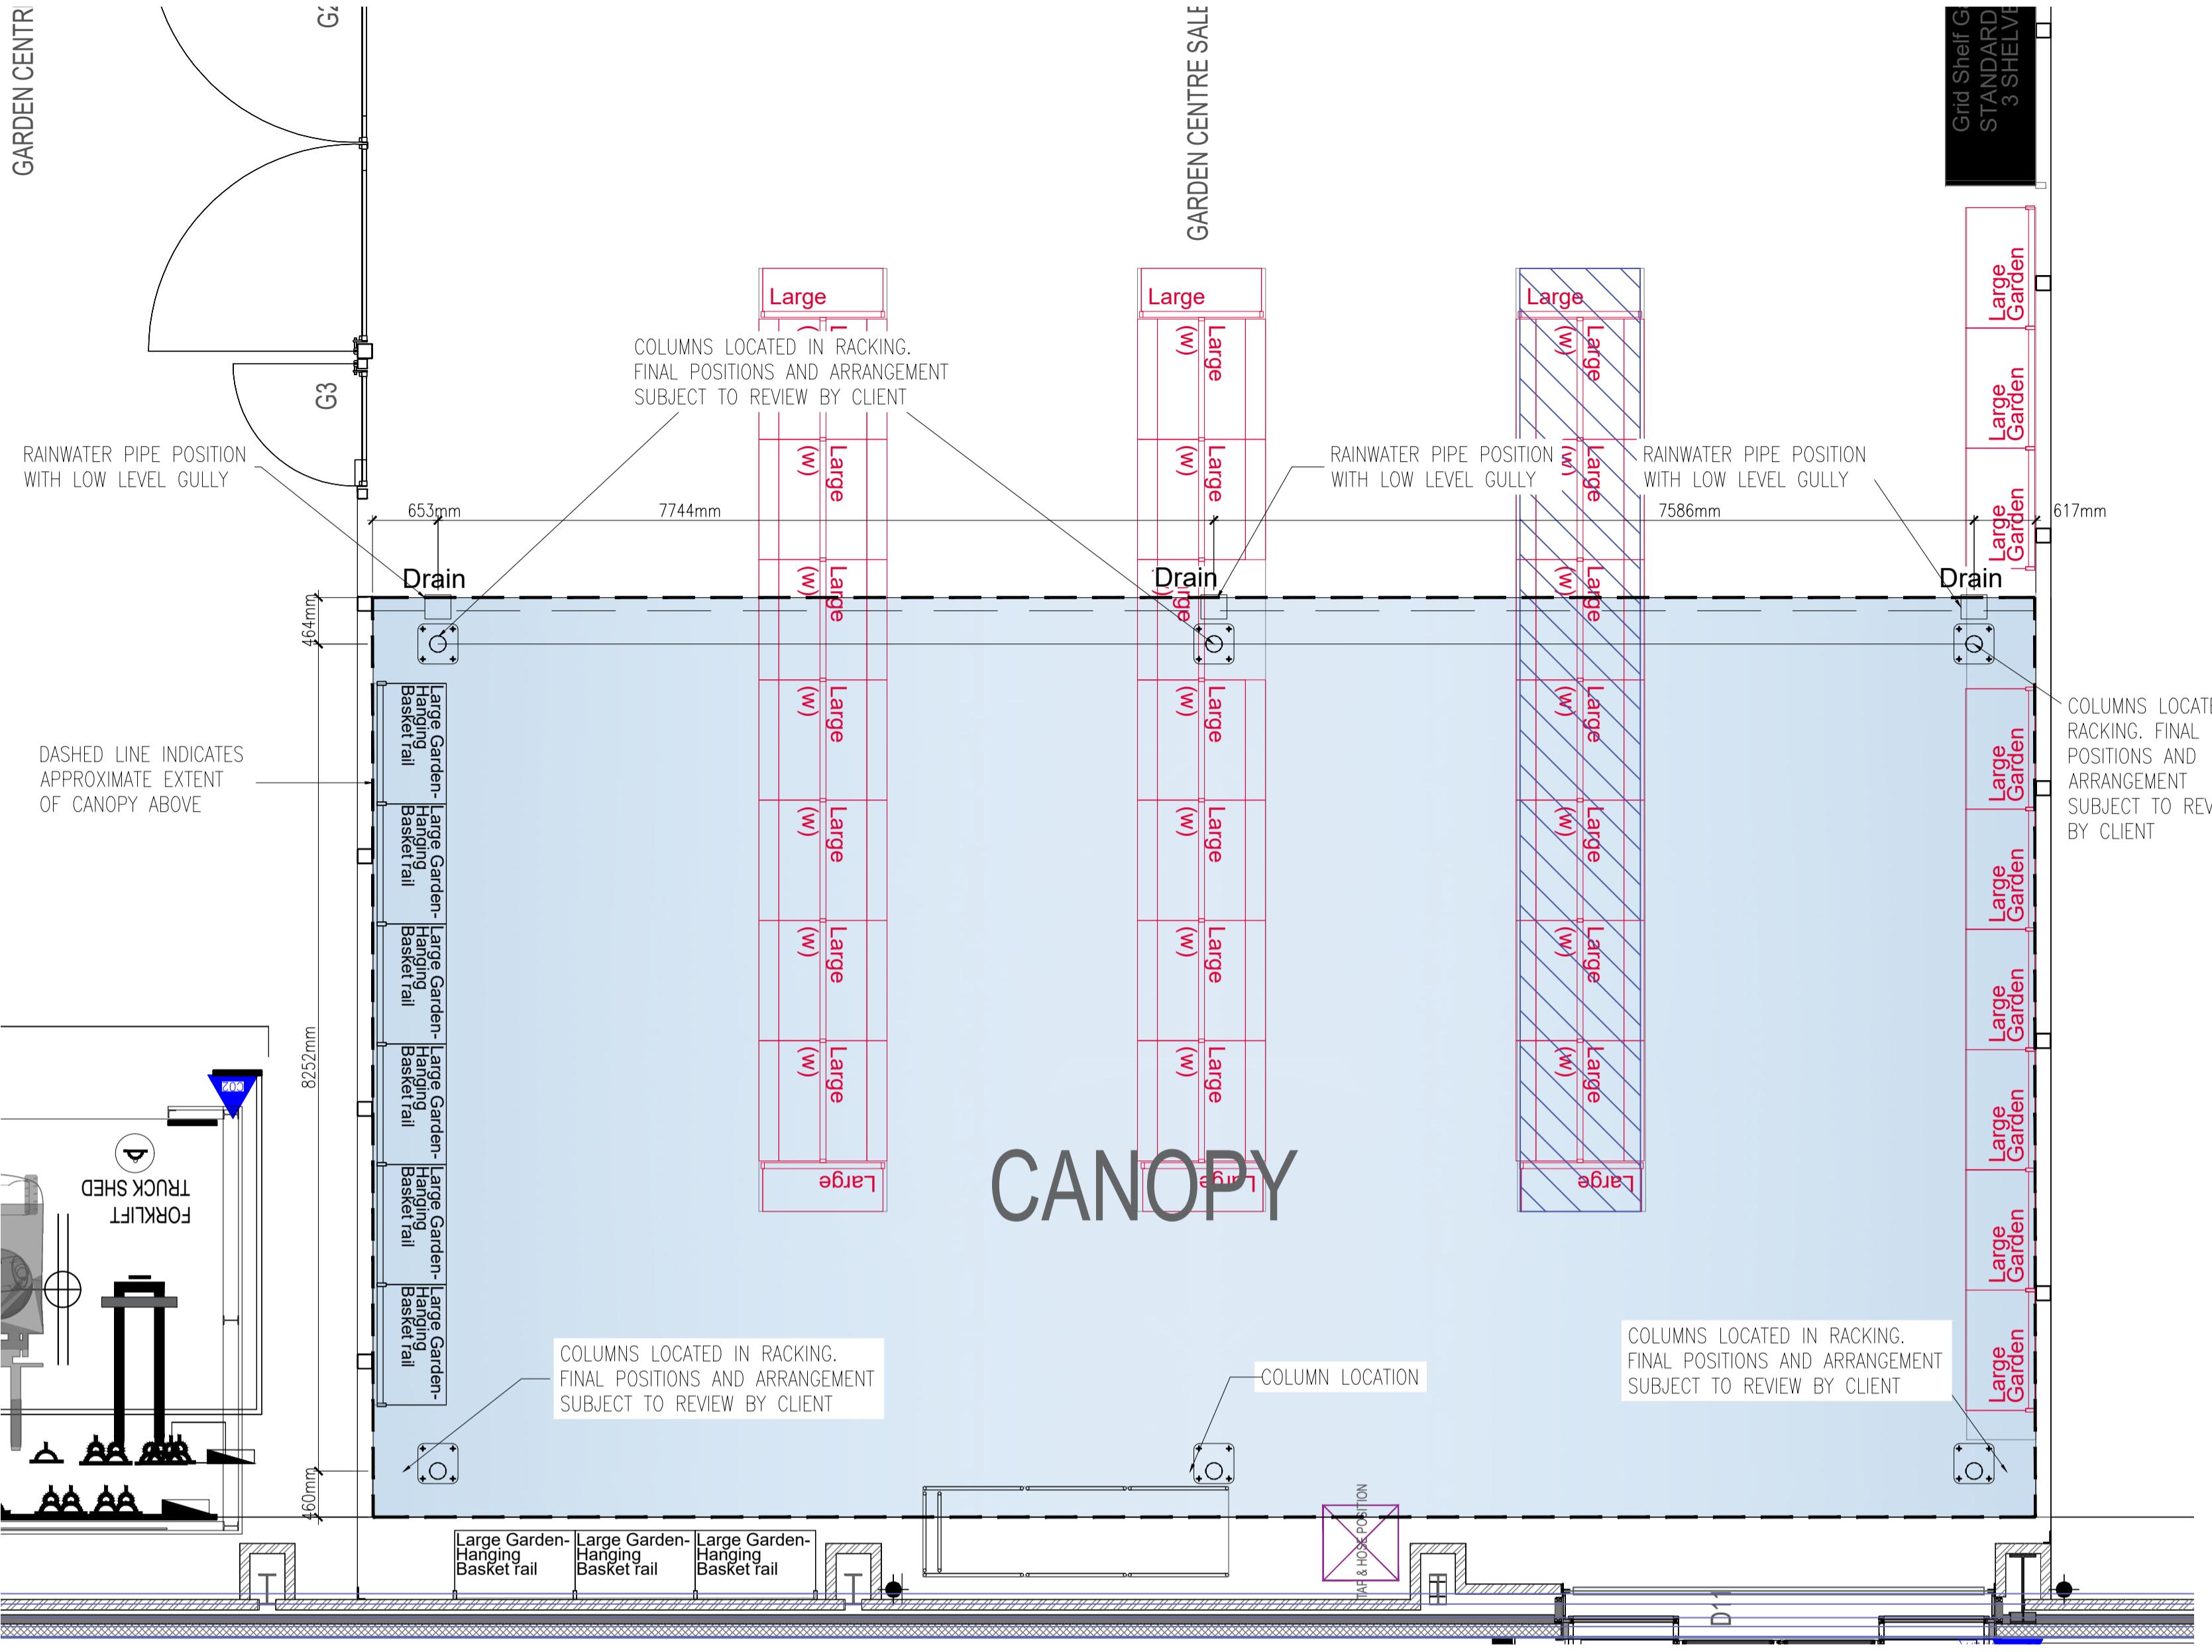
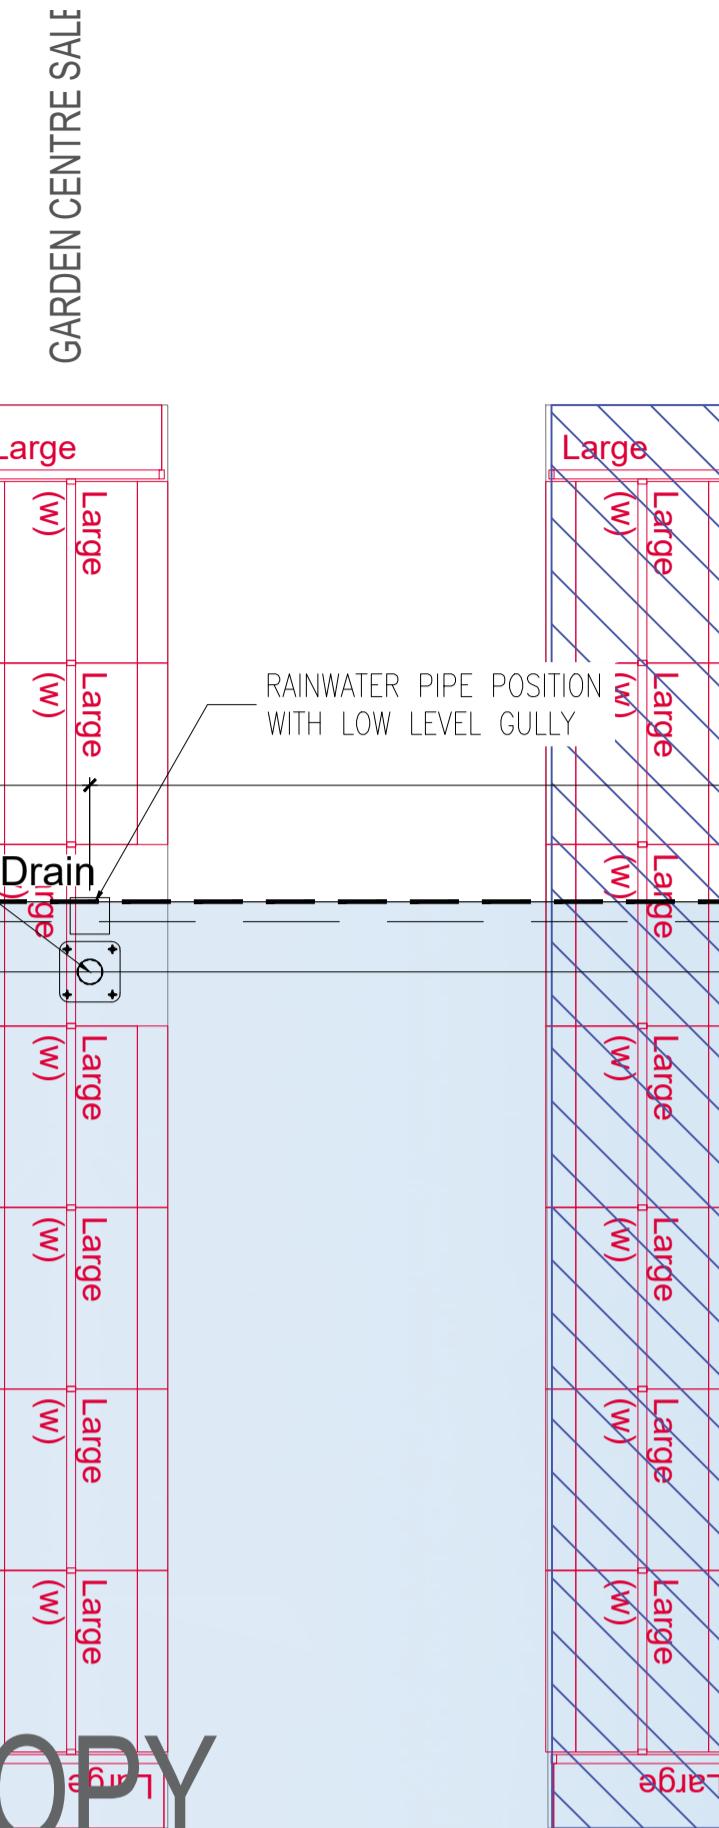


GARDEN CENTRE

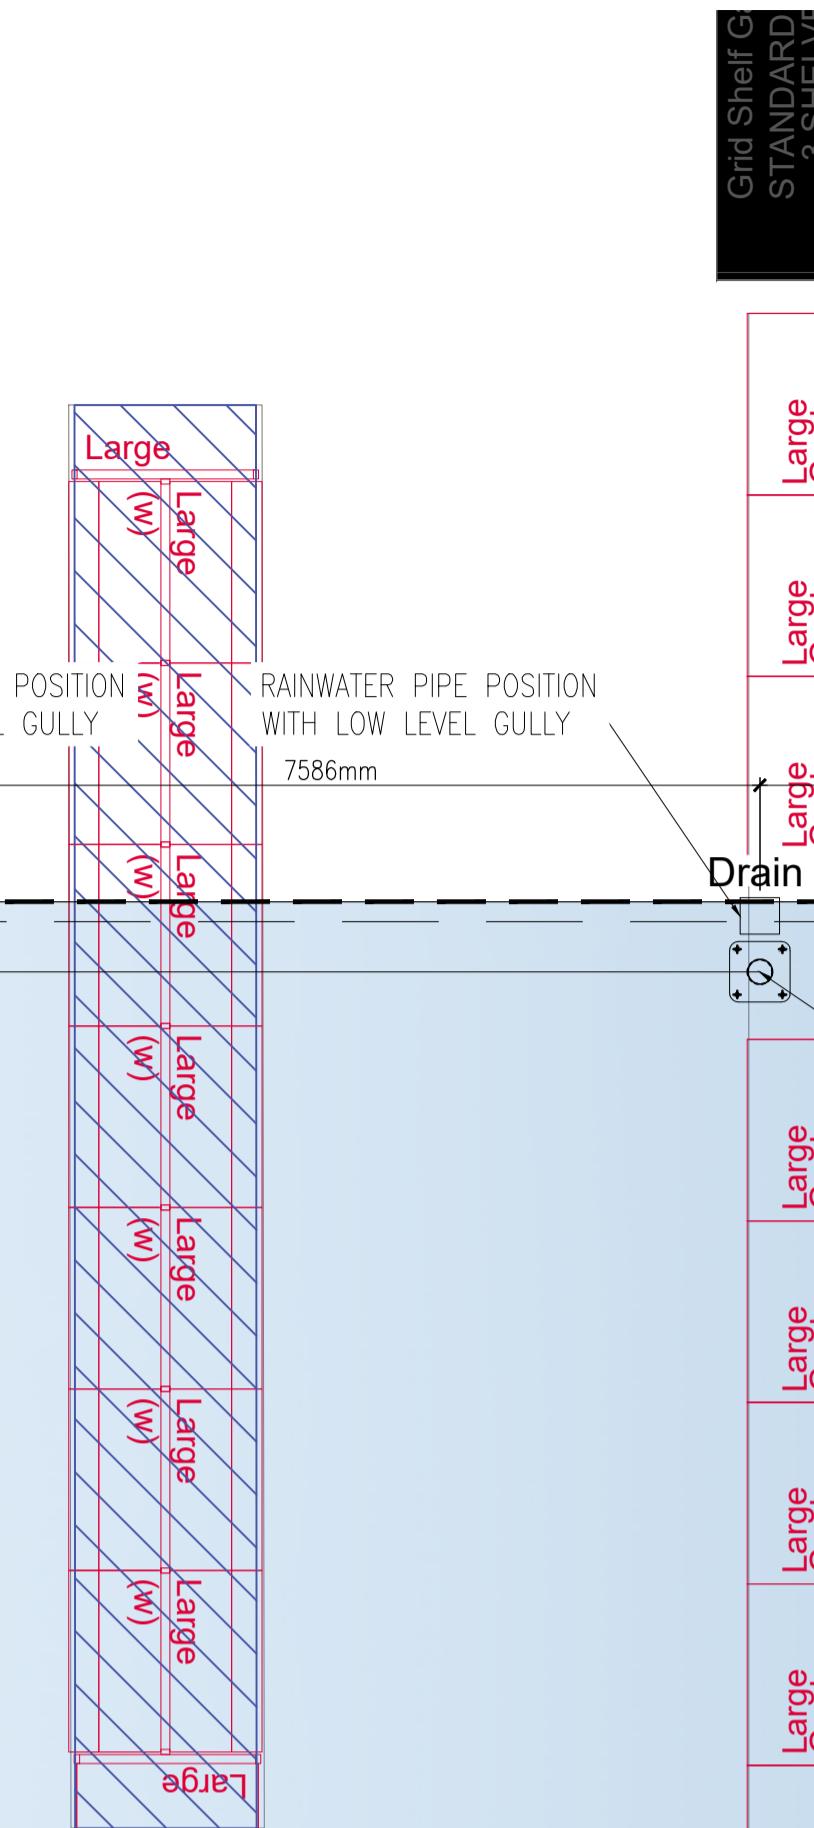
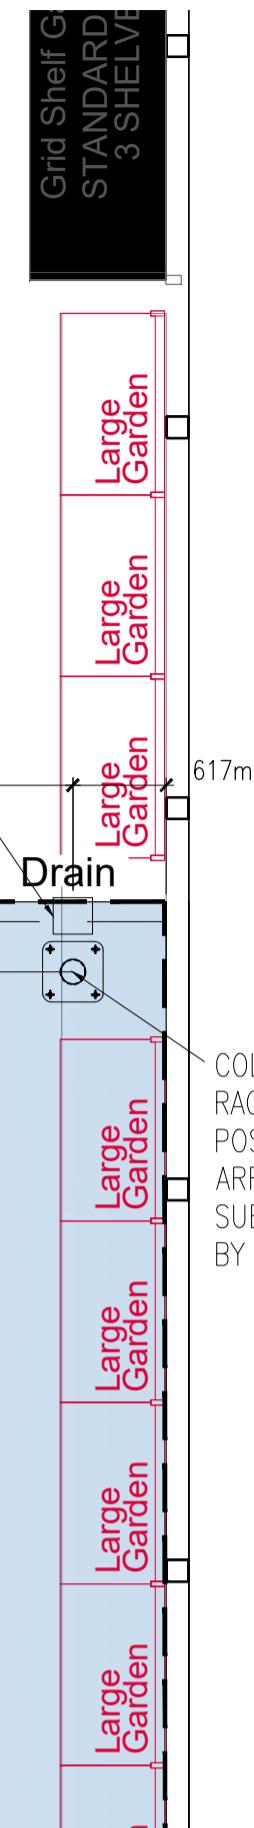
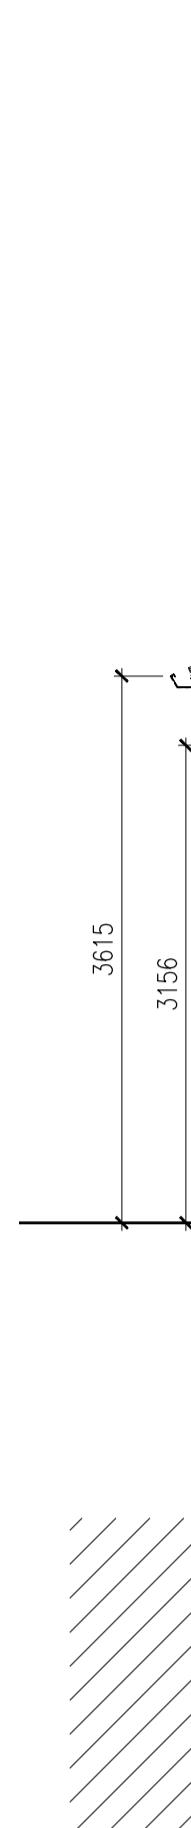
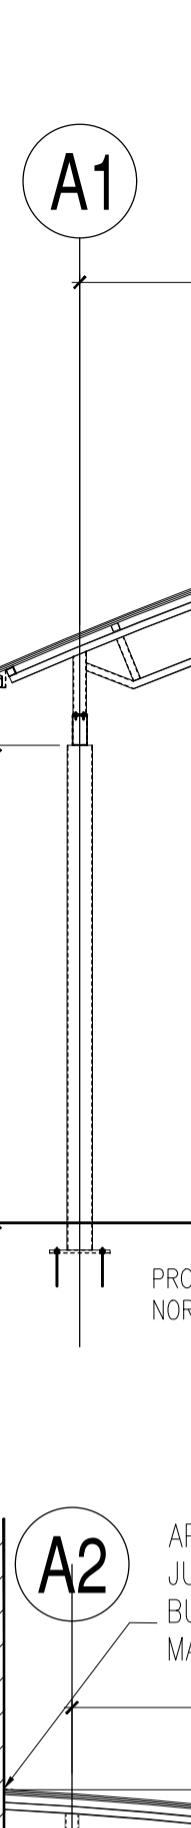
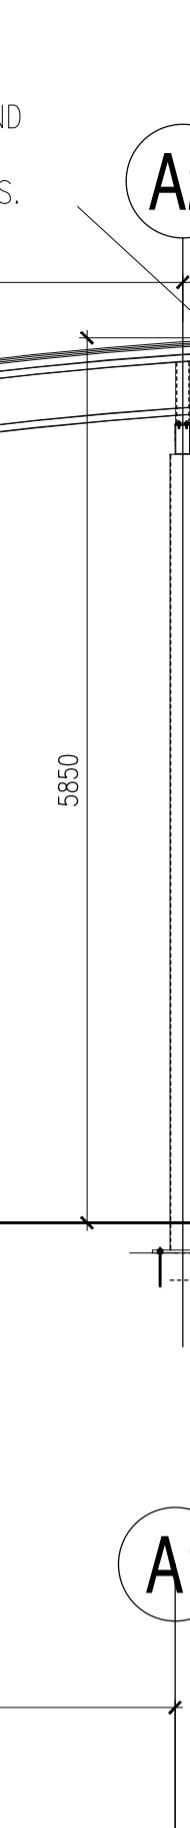
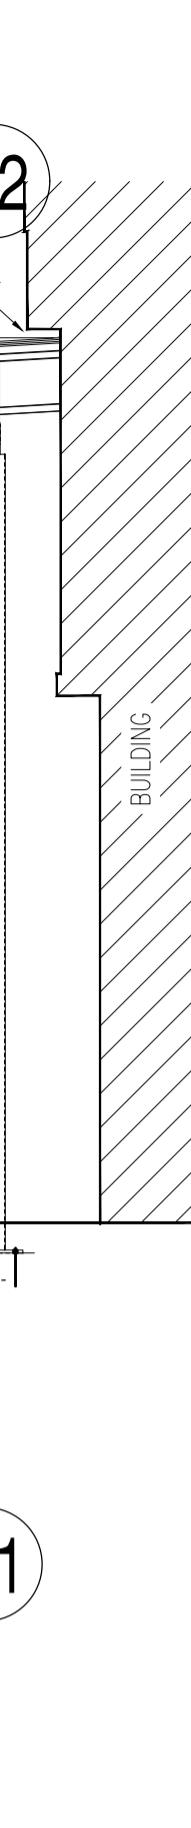


PROPOSED CANOPY PLAN

GARDEN CENTRE SALE



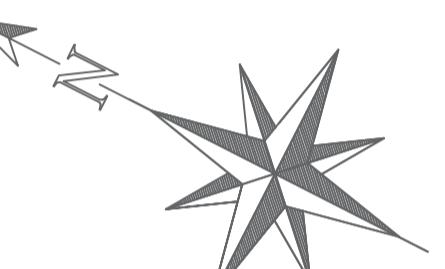
GARDEN CENTRE SALE

Grid Shelf 1C
STANDARD 3 SHELFGrid Shelf 1C
STANDARD 3 SHELFGrid Shelf 1C
STANDARD 3 SHELFGrid Shelf 1C
STANDARD 3 SHELFGrid Shelf 1C
STANDARD 3 SHELFGrid Shelf 1C
STANDARD 3 SHELFGrid Shelf 1C
STANDARD 3 SHELFGrid Shelf 1C
STANDARD 3 SHELFGrid Shelf 1C
STANDARD 3 SHELFGrid Shelf 1C
STANDARD 3 SHELFGrid Shelf 1C
STANDARD 3 SHELFGrid Shelf 1C
STANDARD 3 SHELFGrid Shelf 1C
STANDARD 3 SHELFGrid Shelf 1C
STANDARD 3 SHELFGrid Shelf 1C
STANDARD 3 SHELFGrid Shelf 1C
STANDARD 3 SHELF

PROPOSED NEW CANOPY

- GALVANISED FINISH
- POLYCARBONATE/TRANSLUCENT ROOF COVERING
- ALUMINIUM GUTTERS
- ALUMINIUM RAINWATER PIPES COLOUR GREY
- DRAINAGE GULLYS TO BE INSTALLED ON EACH COLUMN & CONNECTED IN TO SURFACE WATER DRAINAGE SYSTEM
- 10 YEAR GUARANTEE WITH A LIFESPAN 40 YEARS +

PLEASE NOTE ALL SIZES, DESIGN AND LOADINGS SUBJECT TO APPROVAL & CALCULATIONS BY STRUCTURAL ENGINEER.

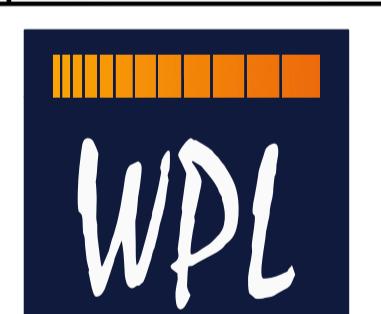


0m 0.5m 2.5m 5m
1:50

home bargains

PLANNING

REV. DATE AMENDMENT



WPL Consulting LLP
1 Airport West, Lancaster Way, Leeds LS19 7ZA
Tel: 0113 202 9444 Fax: 0113 202 9333
E-mail: mail@wplconsulting.co.uk

PROJECT TITLE
PROPOSED RETAIL DEVELOPMENT
217 HIGH ROAD
WEST DRAYTON
UB7 7GN

DRAWING TITLE
PROPOSED CANOPY DETAILS

PROJECT No: DRAWING No: REVISION:
9864 111
SCALE: DATE: DRAWN BY:
1:50 @ A1 27.02.24 AE

CHECKED BY: DATE:

