

## NOTES

ALL WORKS TO BE CARRIED OUT IN ACCORDANCE WITH CURRENT BUILDING REGULATIONS.







ALL DIMENSIONS / LEVELS TO BE CHECKED AND VERIFIED ON SITE BEFORE COMMENCING ANY WORK AND ANY DISCREPANCIES TO BE REPORTED TO THE OFFICE IMMEDIATELY.

THIS DRAWING TO BE READ IN CONJUNCTION WITH CONTRACT DOCUMENTS, PROJECT WORKING DRAWINGS, SPECIFICATION, ALL CONSULTANTS / SPECIALIST DRAWINGS, DETAILS AND SPECIFICATION.

ALL MATERIALS TO BE USED IN THE CONSTRUCTION OF THE EXTERNAL SURFACES OF THE NEW WORKS SHALL MATCH THOSE IN THE EXISTING BUILDING.


DO NOT SCALE FROM THIS DRAWING, ONLY FIGURED DIMENSIONS TO BE TAKEN EXCEPT FOR PLANNING PURPOSE

THIS DRAWING WHICH IS THE PROPERTY OF STAR DESIGN SOLUTIONS LTD IS THE SUBJECT OF INTELLECTUAL PROPERTY RIGHTS INCLUDING COPYRIGHT AND DESIGN RIGHT AND SHALL NOT BE REPRODUCED, COPIED, LOANED OR SUBMITTED TO ANY OTHER PARTY WITHOUT THE WRITTEN CONSENT OF STAR DESIGN SOLUTIONS LTD.

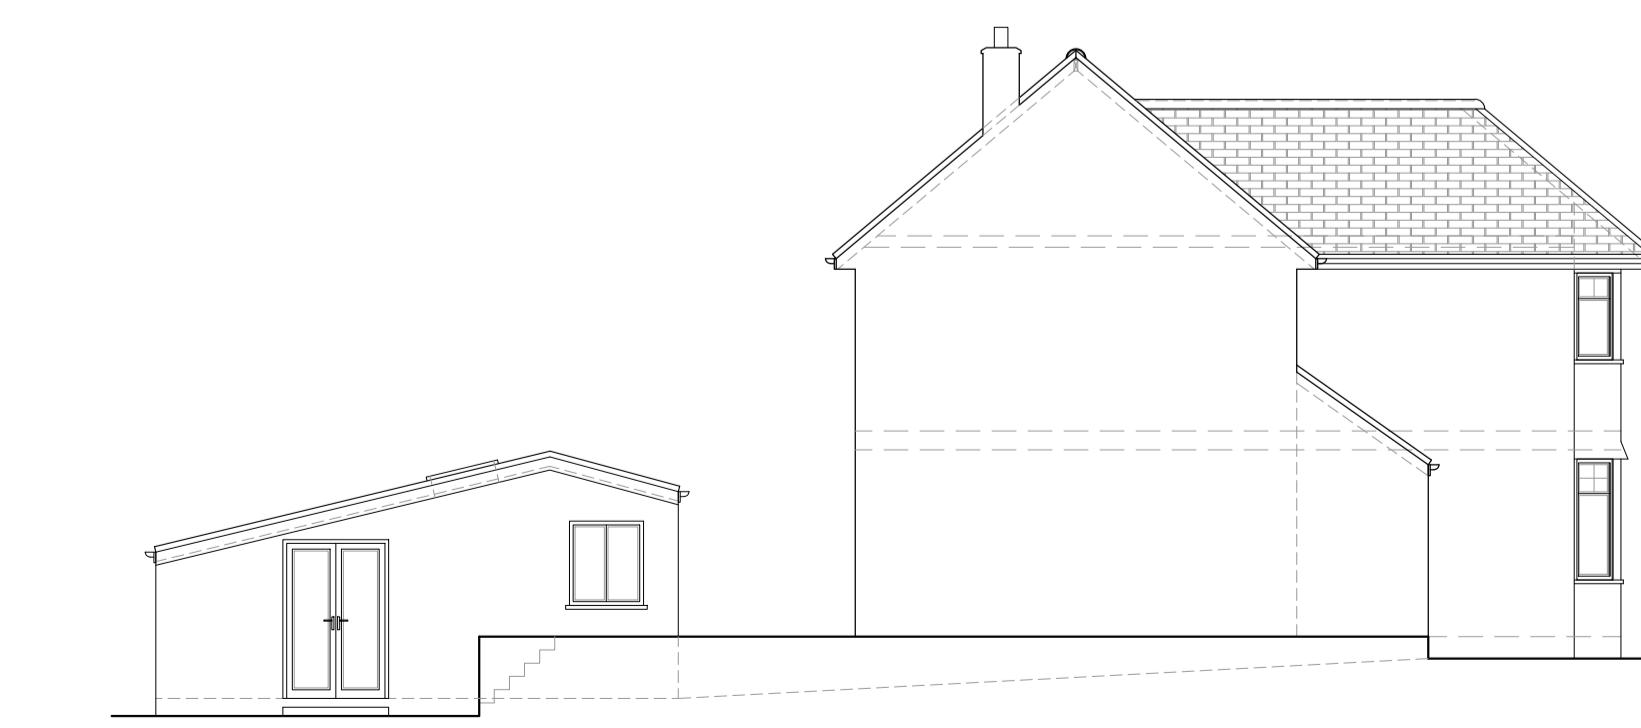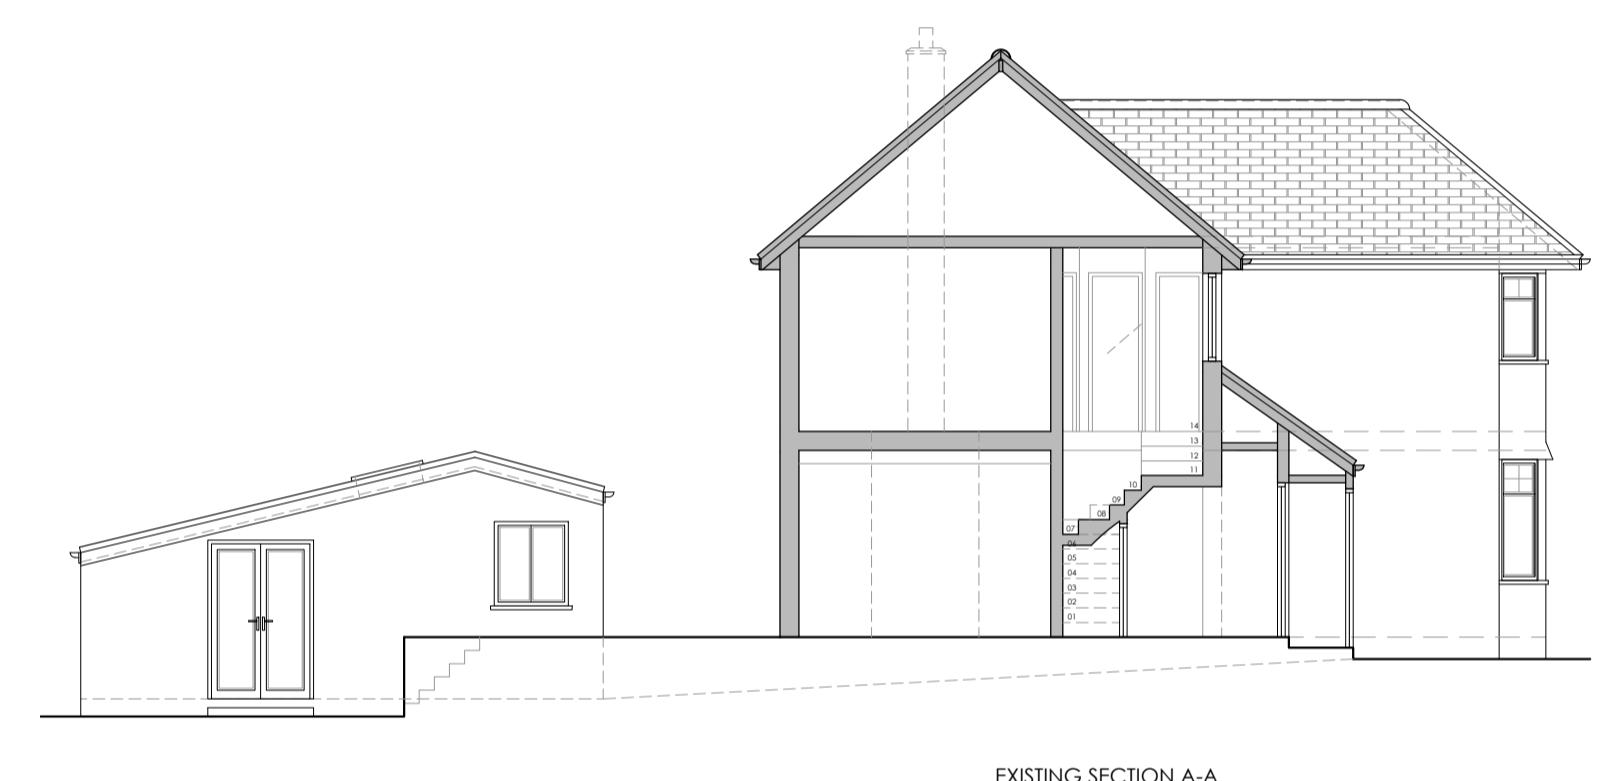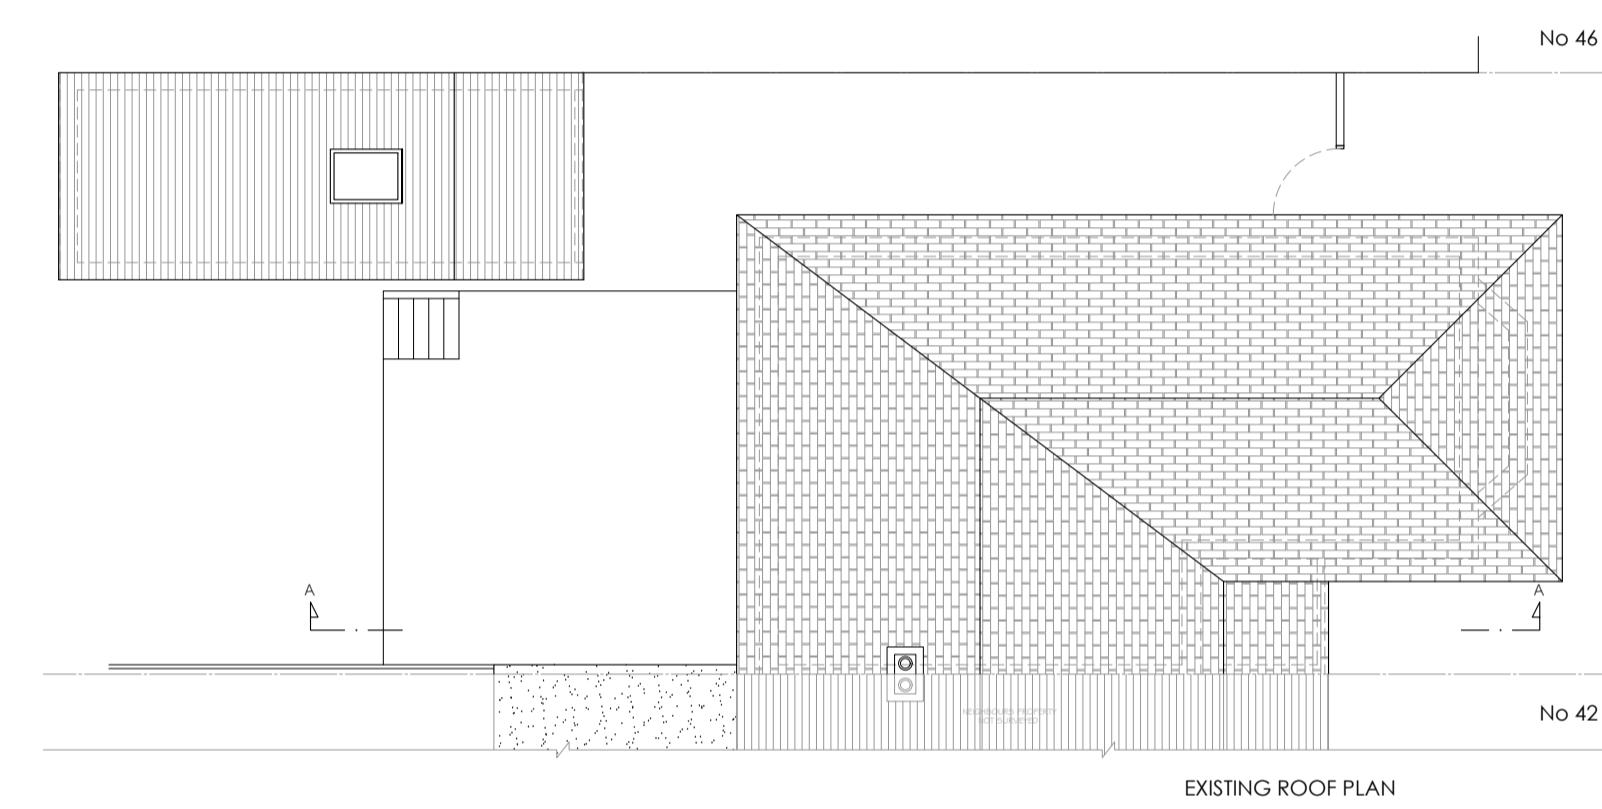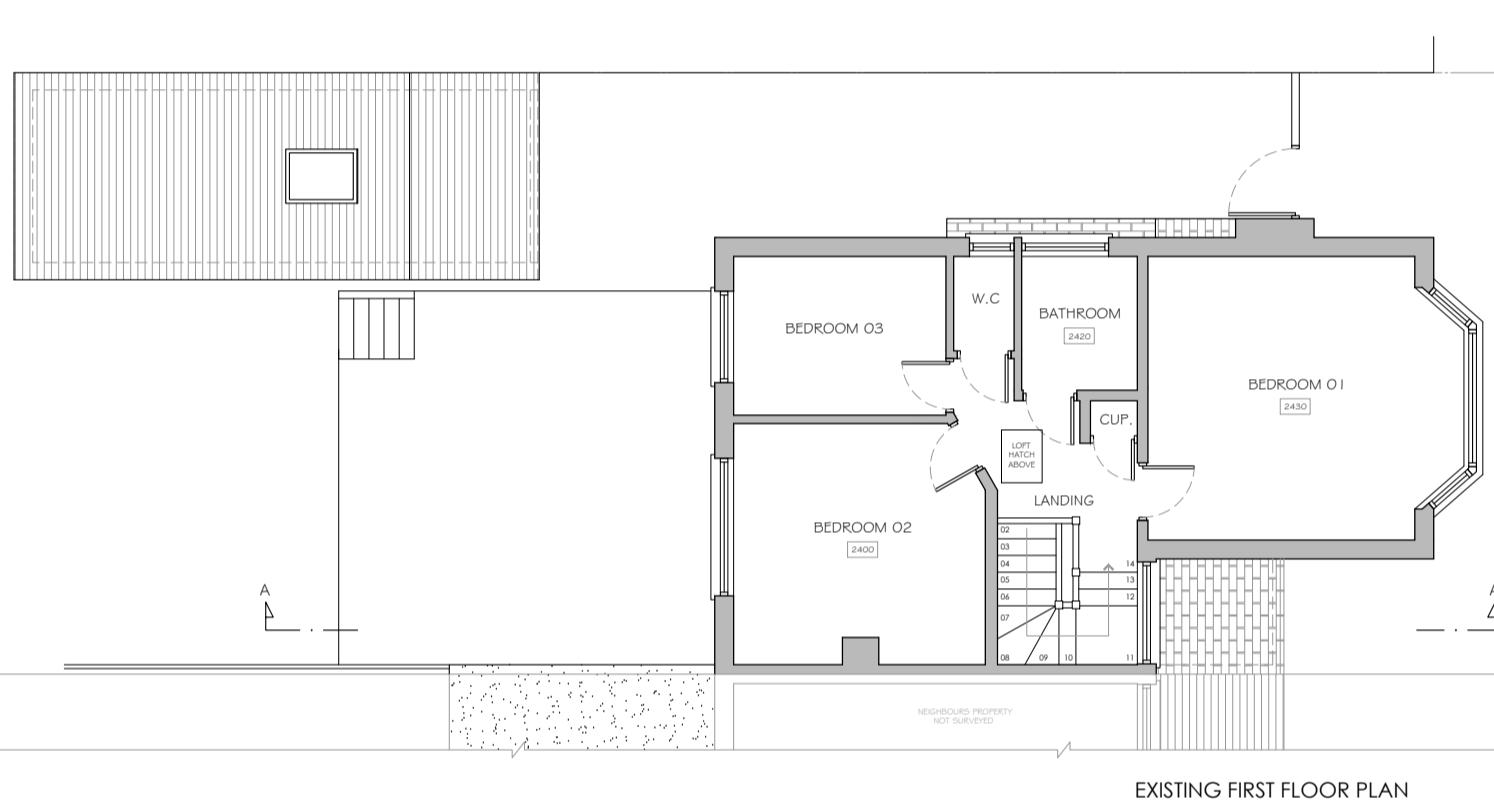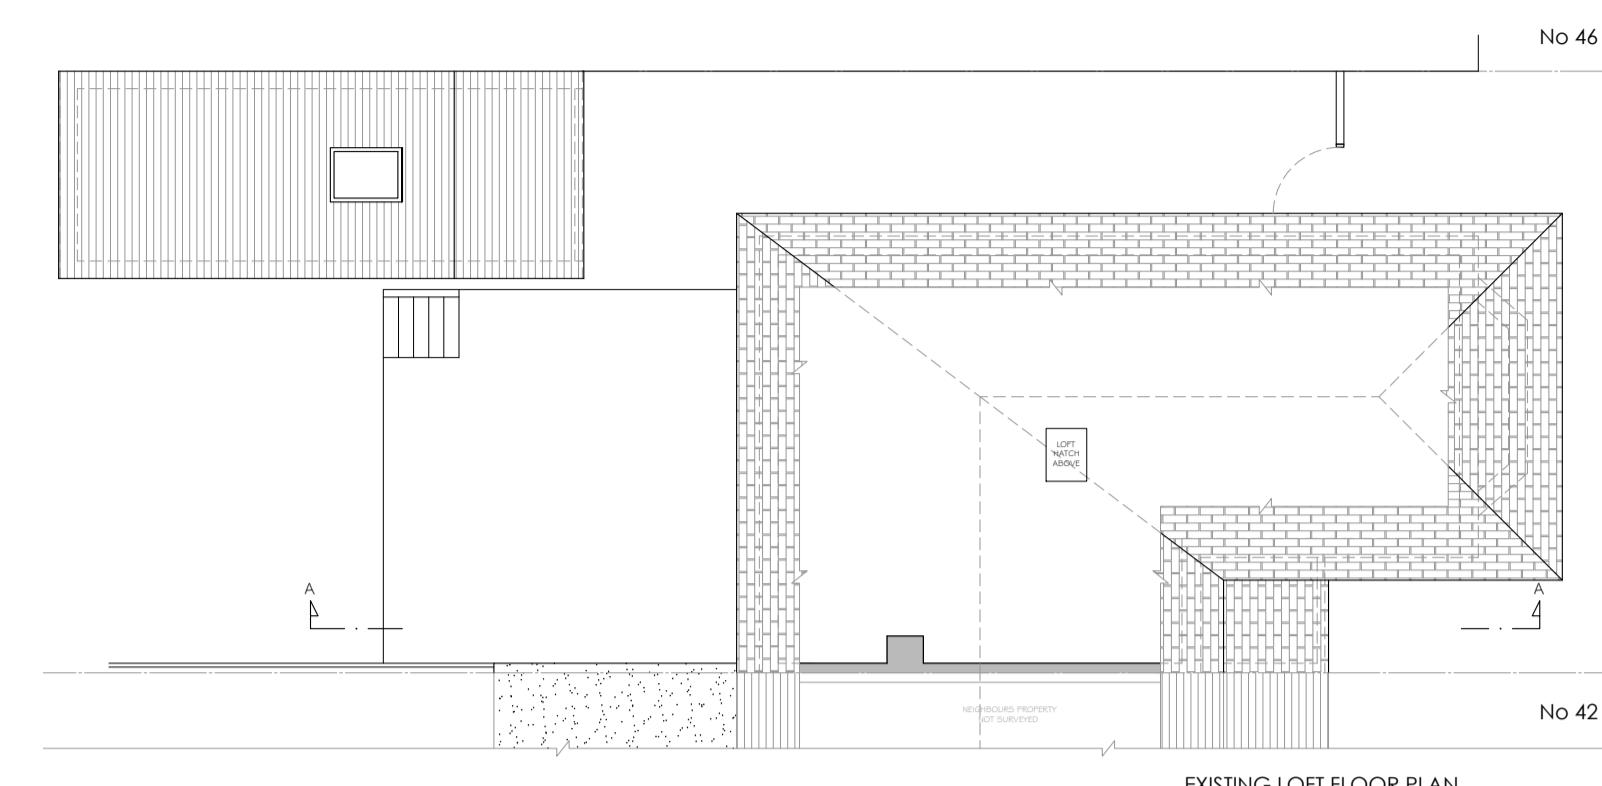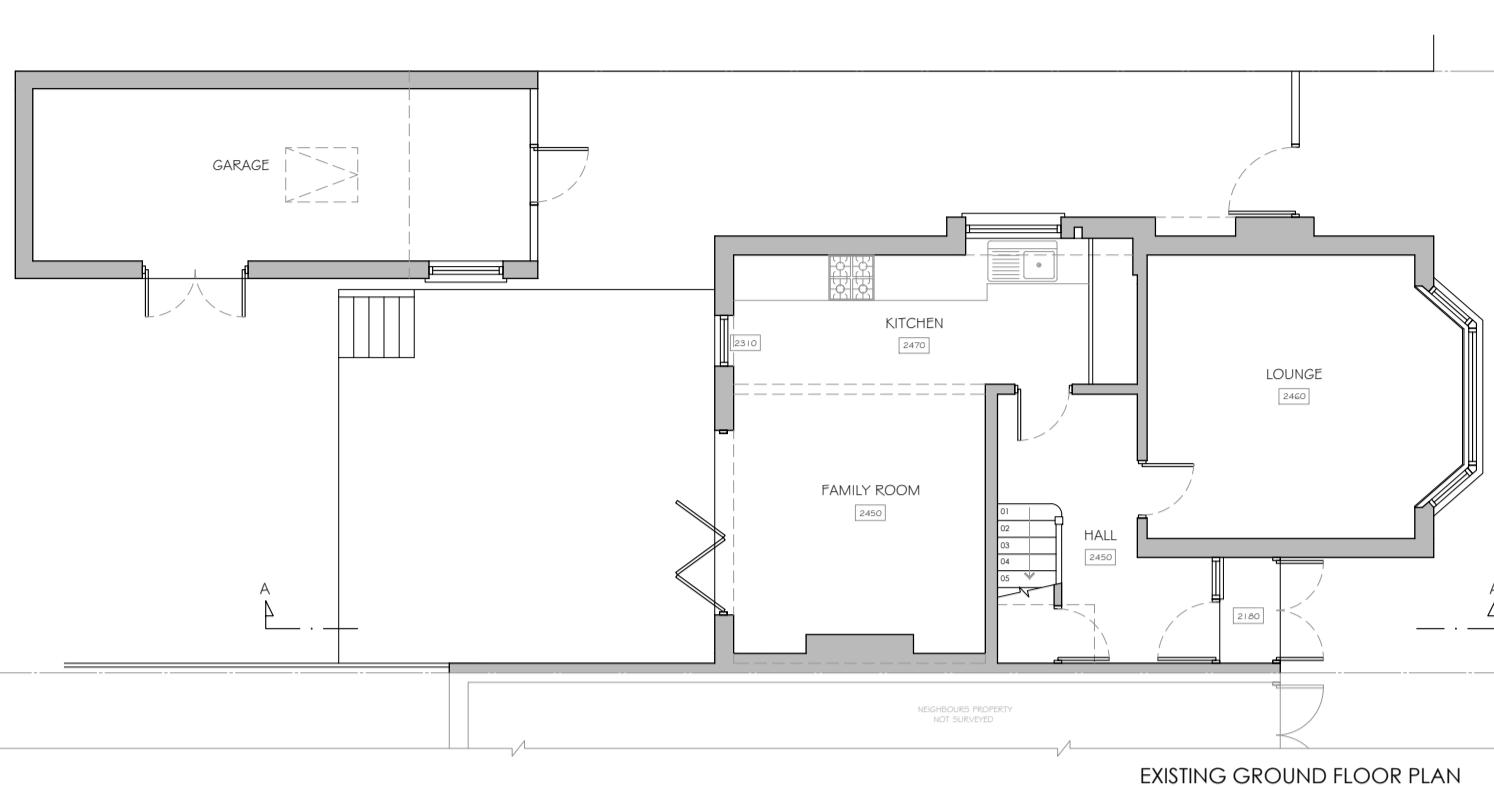

1:50 @ A1 0 2 CM 4 CM  
0 1.0 M 2.0 M

1:100 @ A1 0 1 CM 2 CM 3 CM 4 CM 5 CM  
0 1.0 M 2.0 M 3.0 M 4.0 M 5.0 M

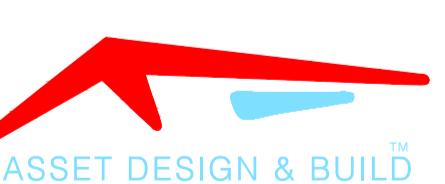

30 HIGH ST, HAREFIELD, UB9 6BU  
info@assetdesignandbuild.co.uk  
01753 825860

CLIENT: CLAIRE & JOHAN STEPHENS  
SITE: 44 MIDDLETON DRIVE, PINNER, HA5 2PG  
JOB TITLE: LOFT CONVERSION  
DRAWING TITLE: EXISTING DRAWINGS  
SCALE: 1:100 DATE: APRIL 2023  
JOB NUMBER: 01/02 DRAUGHTSMAN: SDS REV: D  
DRAWING NUMBER: 01/02 DRAUGHTSMAN: SDS REV: D  
COPYRIGHT RESERVED

# NOTES

ALL WORKS TO BE CARRIED OUT IN ACCORDANCE WITH CURRENT BUILDING REGULATIONS.









ALL DIMENSIONS / LEVELS TO BE CHECKED AND VERIFIED ON SITE BEFORE COMMENCING ANY WORK AND ANY DISCREPANCIES TO BE REPORTED TO THE OFFICE IMMEDIATELY.

THIS DRAWING TO BE READ IN CONJUNCTION WITH CONTRACT DOCUMENTS, PROJECT WORKING DRAWINGS, SPECIFICATION, ALL CONSULTANTS / SPECIALIST DRAWINGS, DETAILS AND SPECIFICATION.

ALL MATERIALS TO BE USED IN THE CONSTRUCTION OF THE EXTERNAL SURFACES OF THE NEW WORKS SHALL MATCH THOSE IN THE EXISTING BUILDING.


DO NOT SCALE FROM THIS DRAWING, ONLY FIGURED DIMENSIONS TO BE TAKEN EXCEPT FOR PLANNING PURPOSE

THIS DRAWING WHICH IS THE PROPERTY OF STAR DESIGN SOLUTIONS LTD IS THE SUBJECT OF INTELLECTUAL PROPERTY RIGHTS INCLUDING COPYRIGHT AND DESIGN RIGHT AND SHALL NOT BE REPRODUCED, COPIED, LOANED OR SUBMITTED TO ANY OTHER PARTY WITHOUT THE WRITTEN CONSENT OF STAR DESIGN SOLUTIONS LTD.

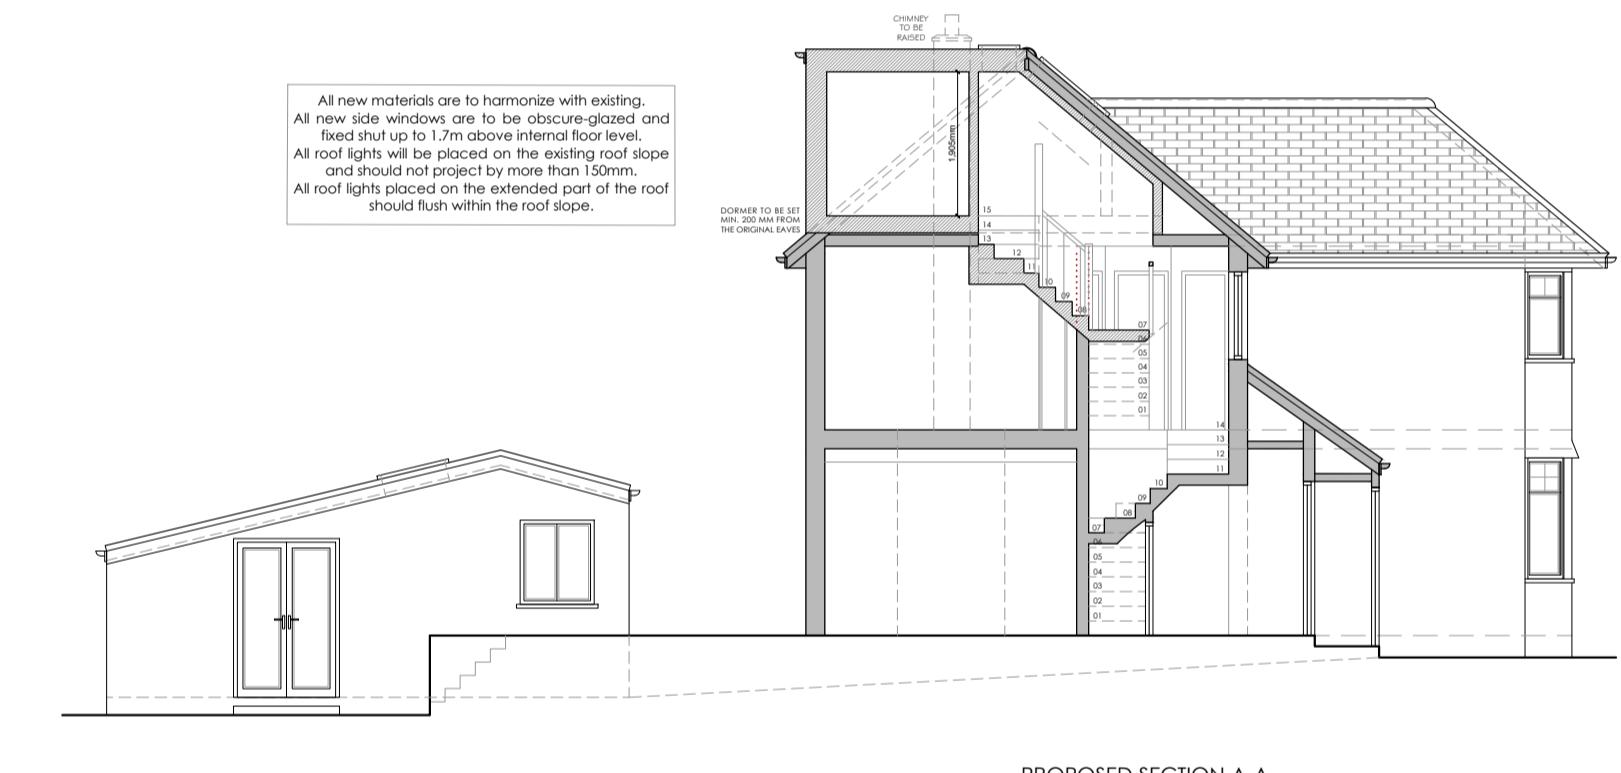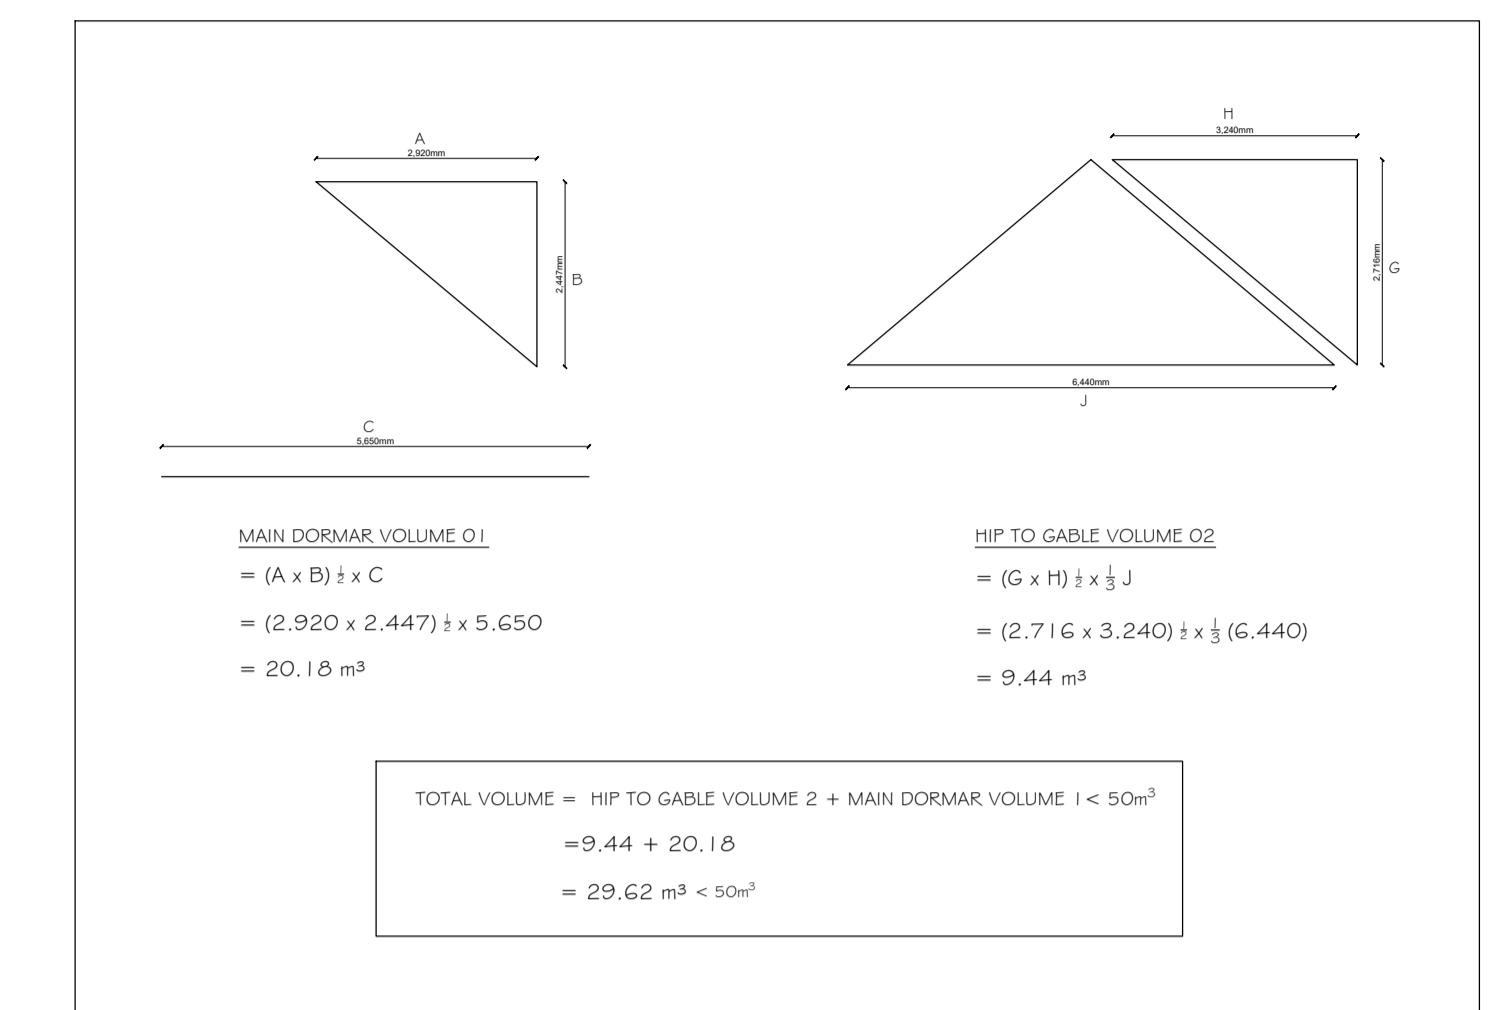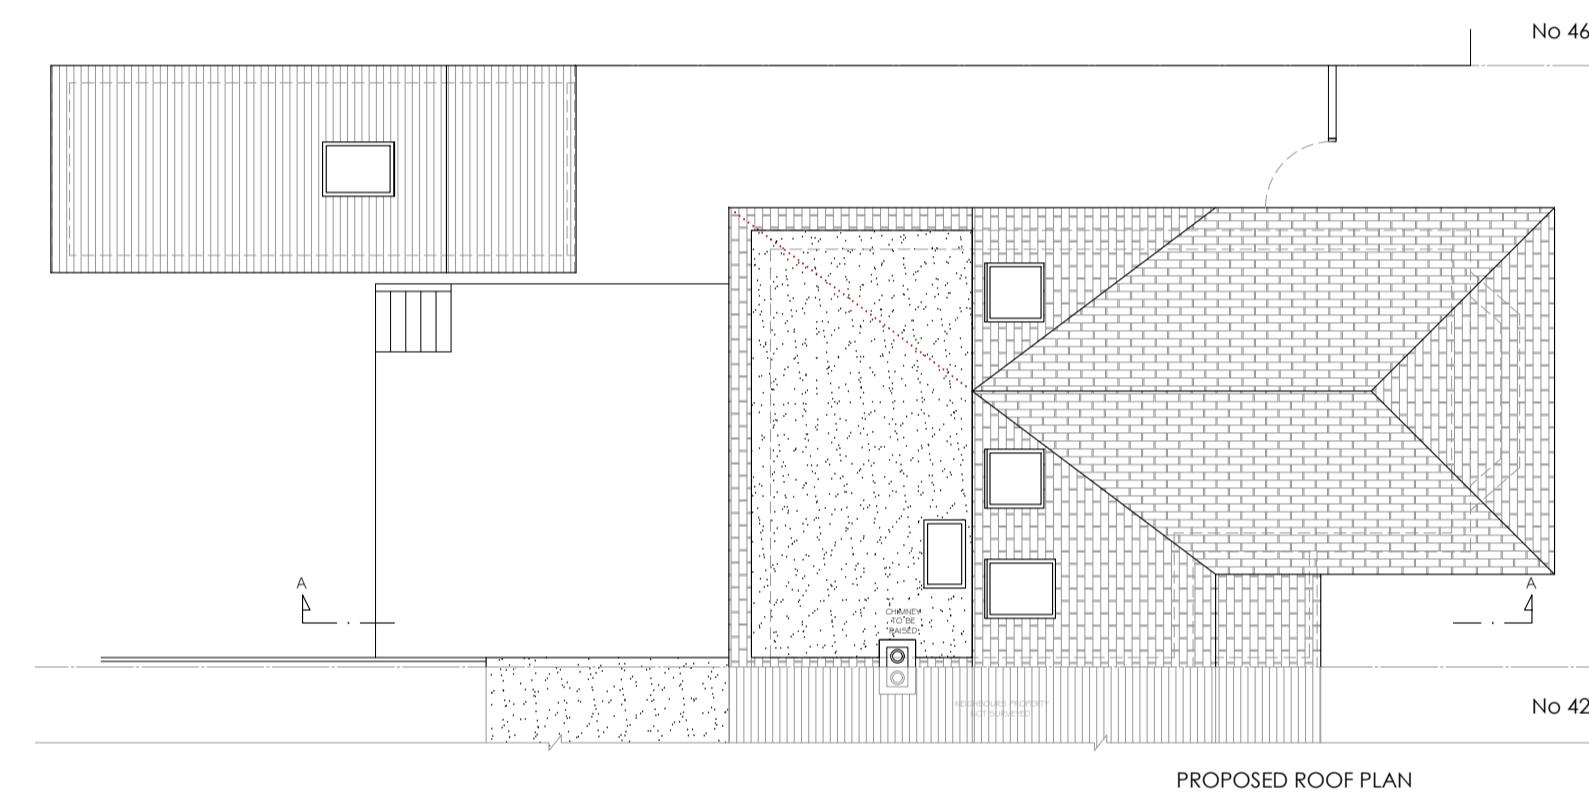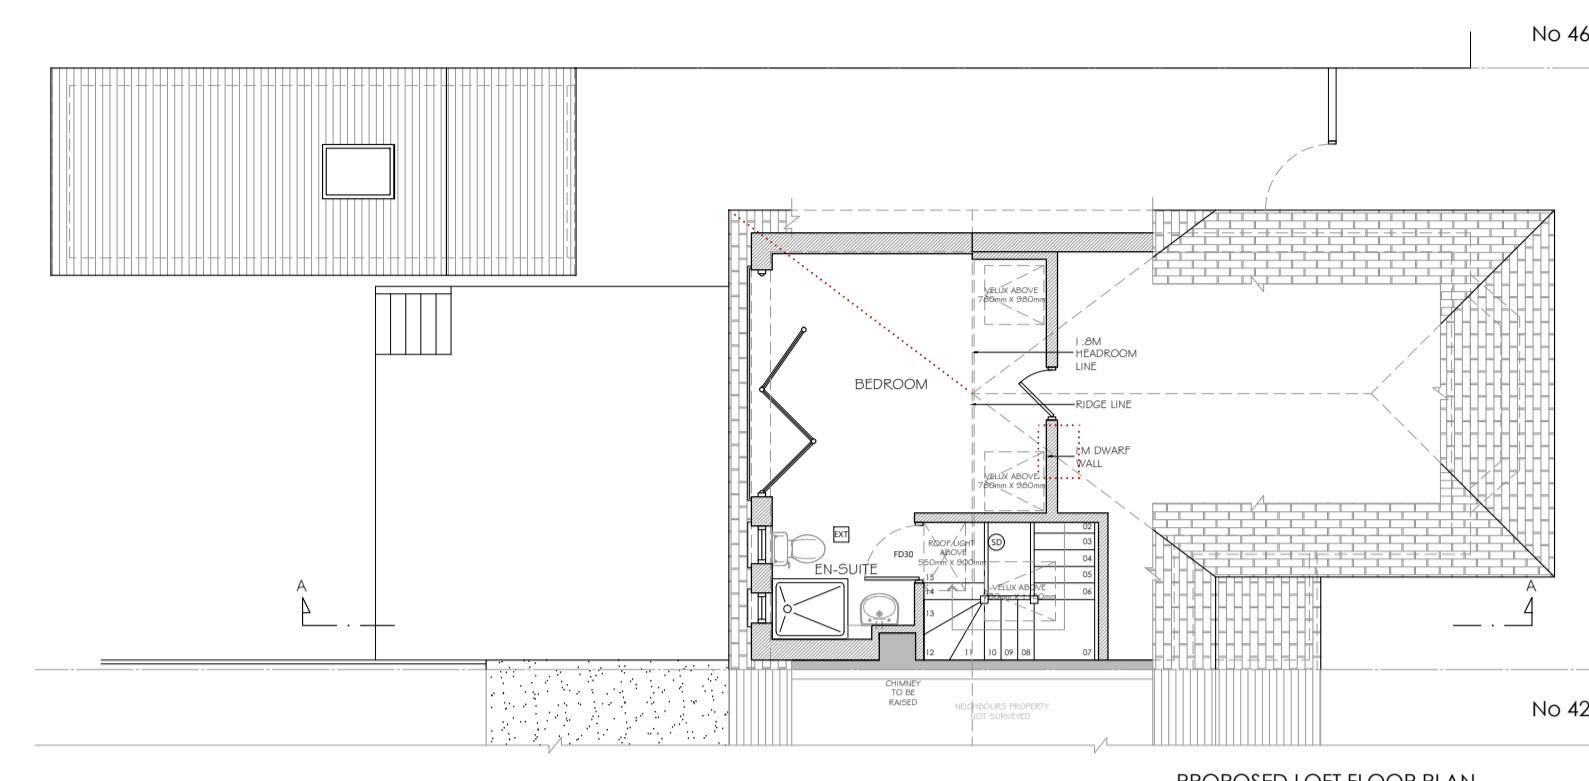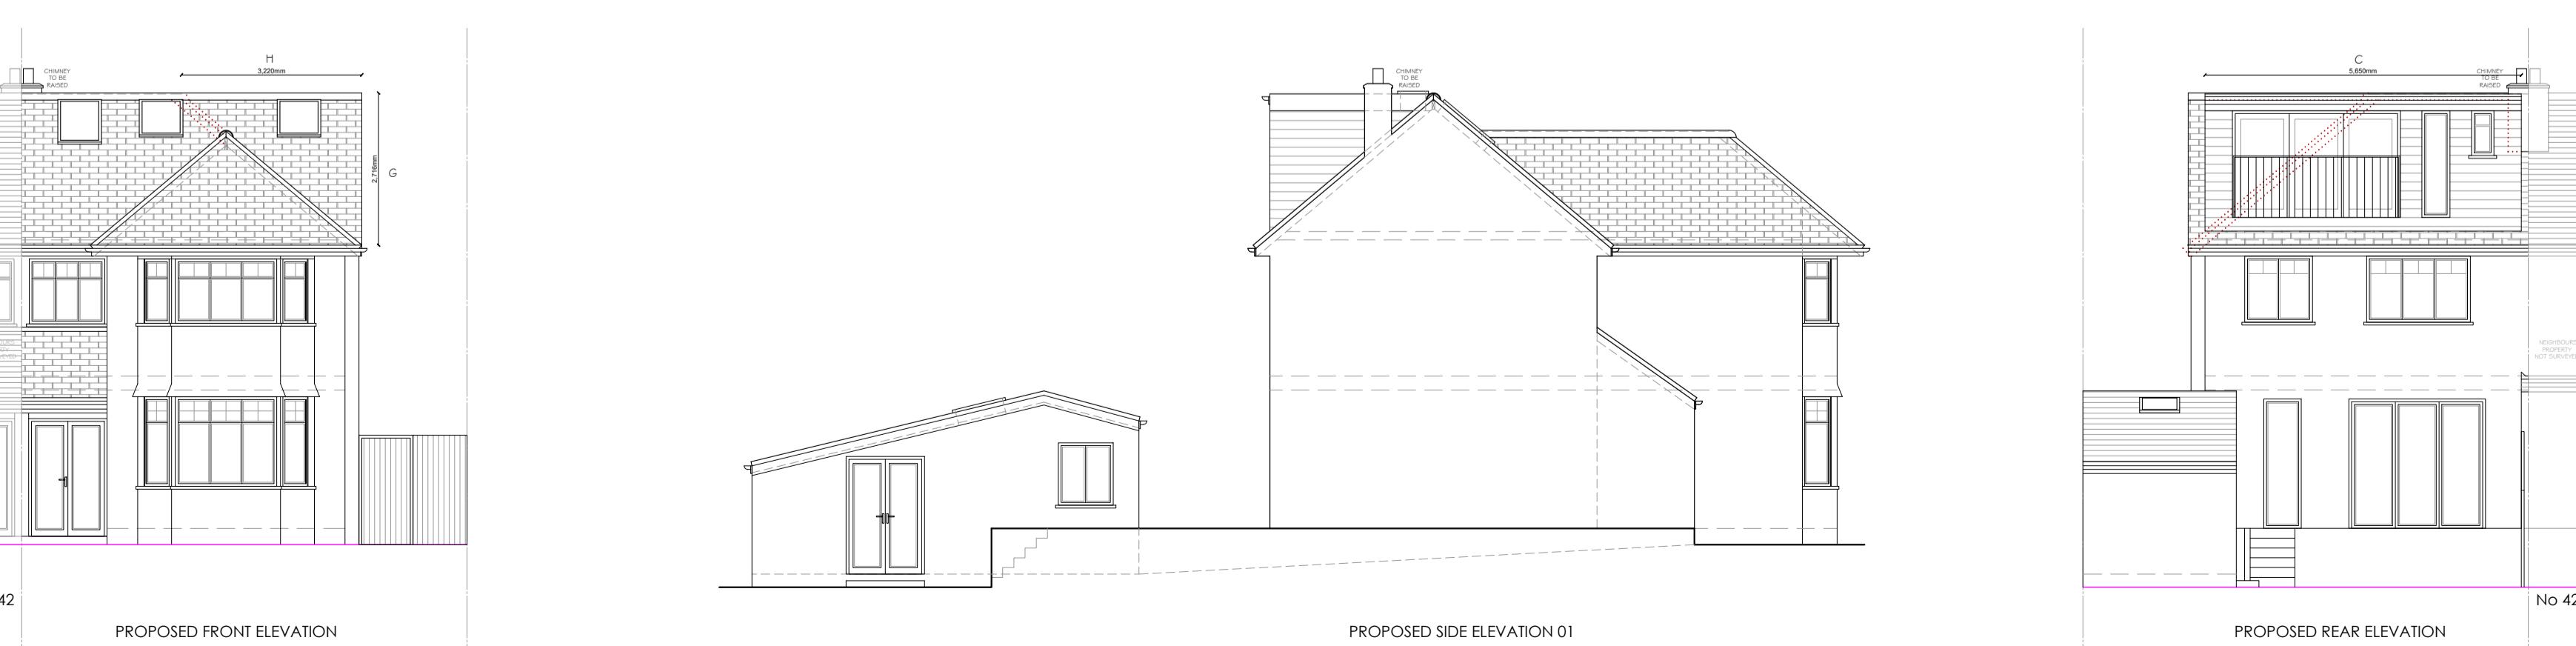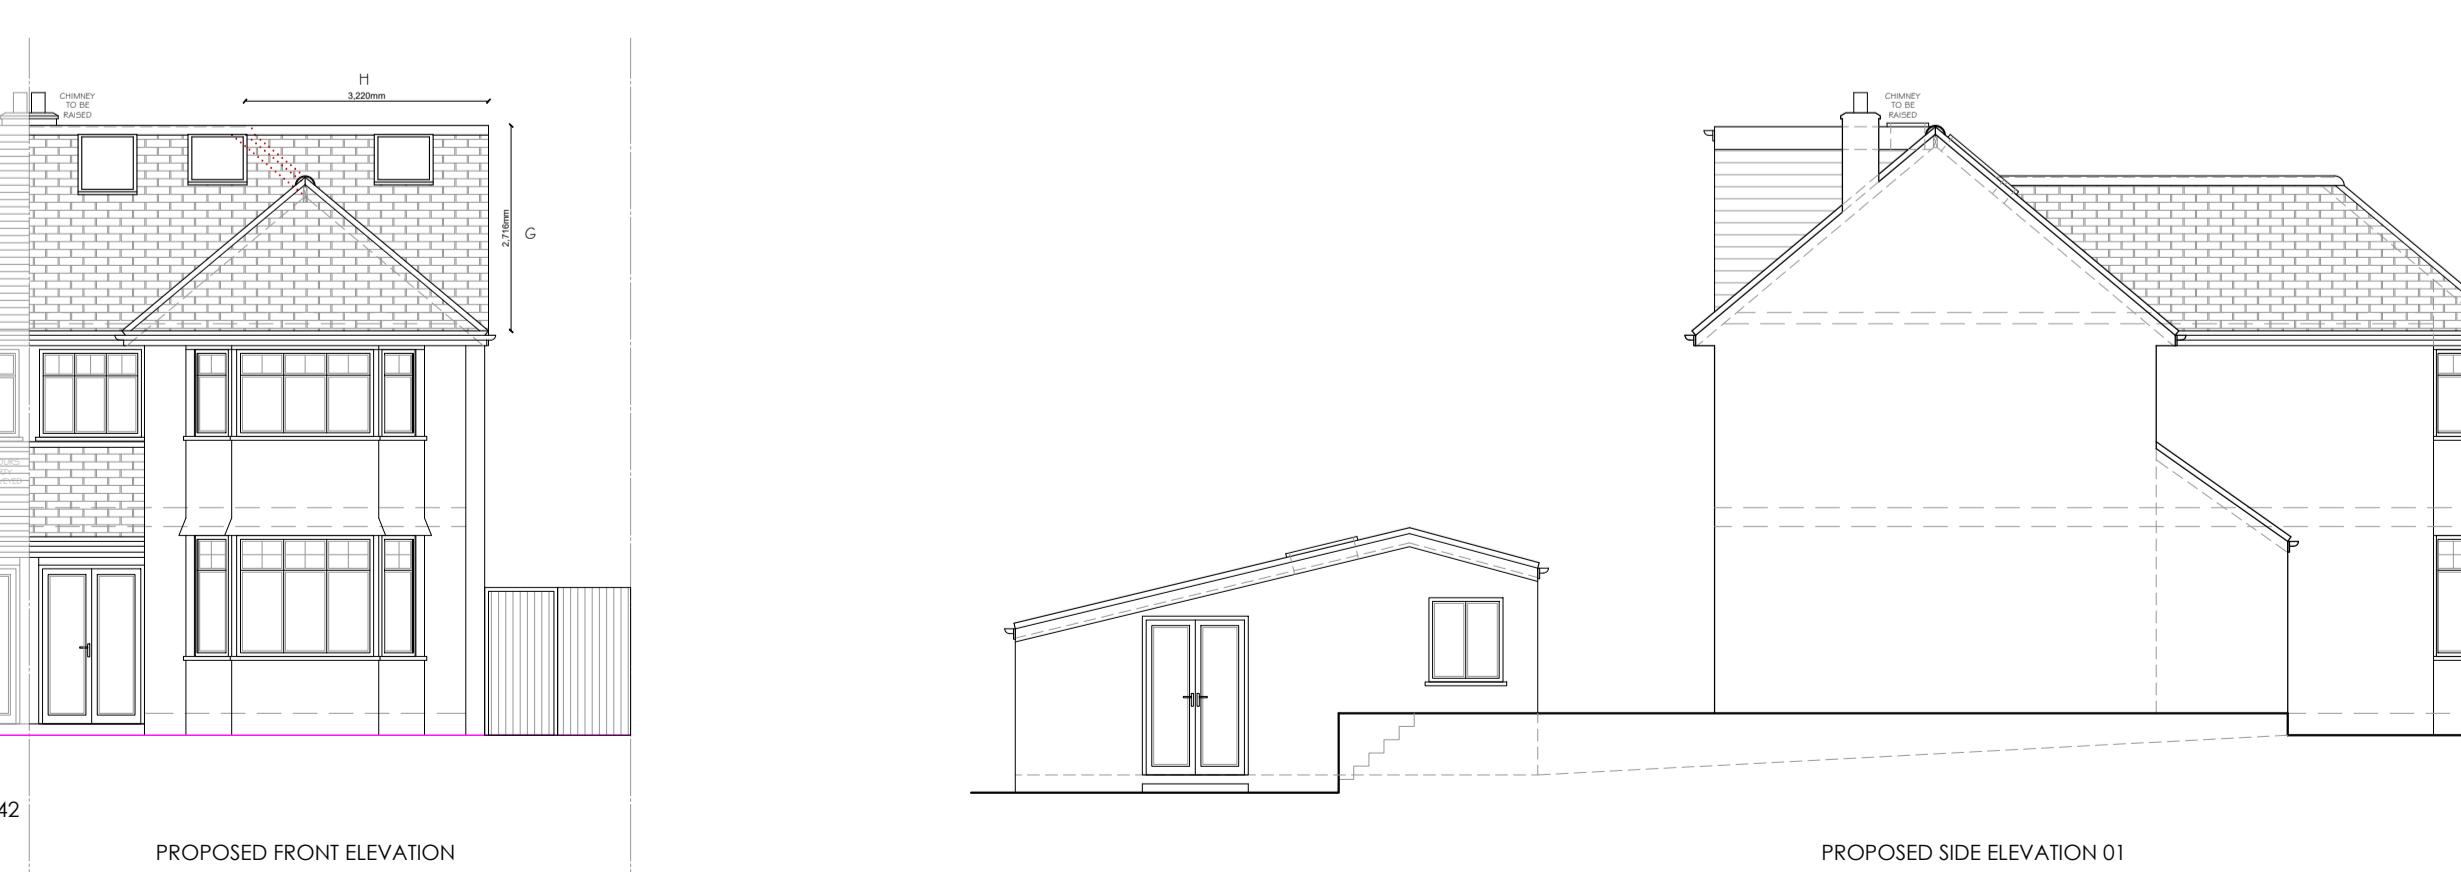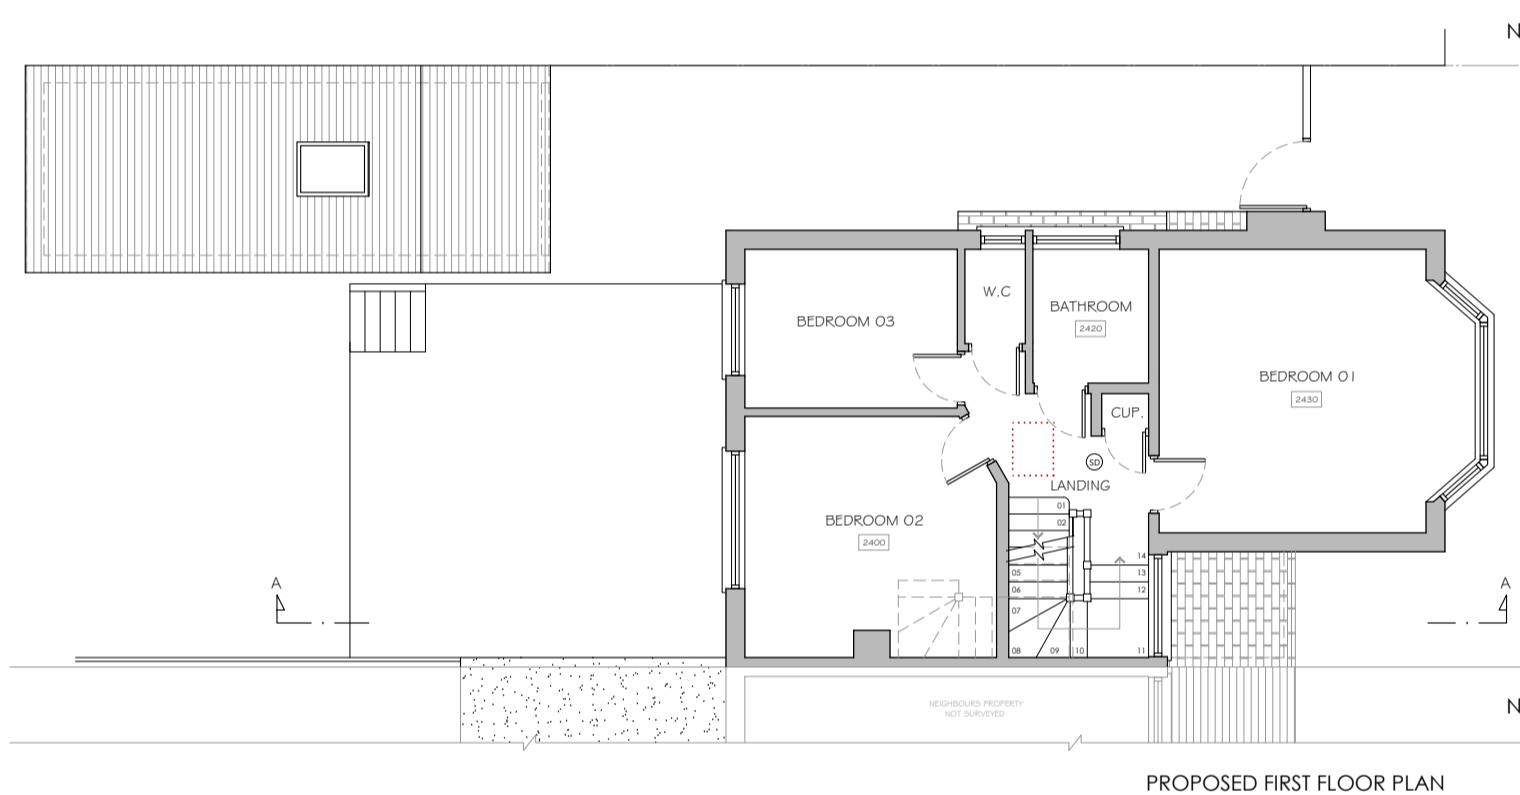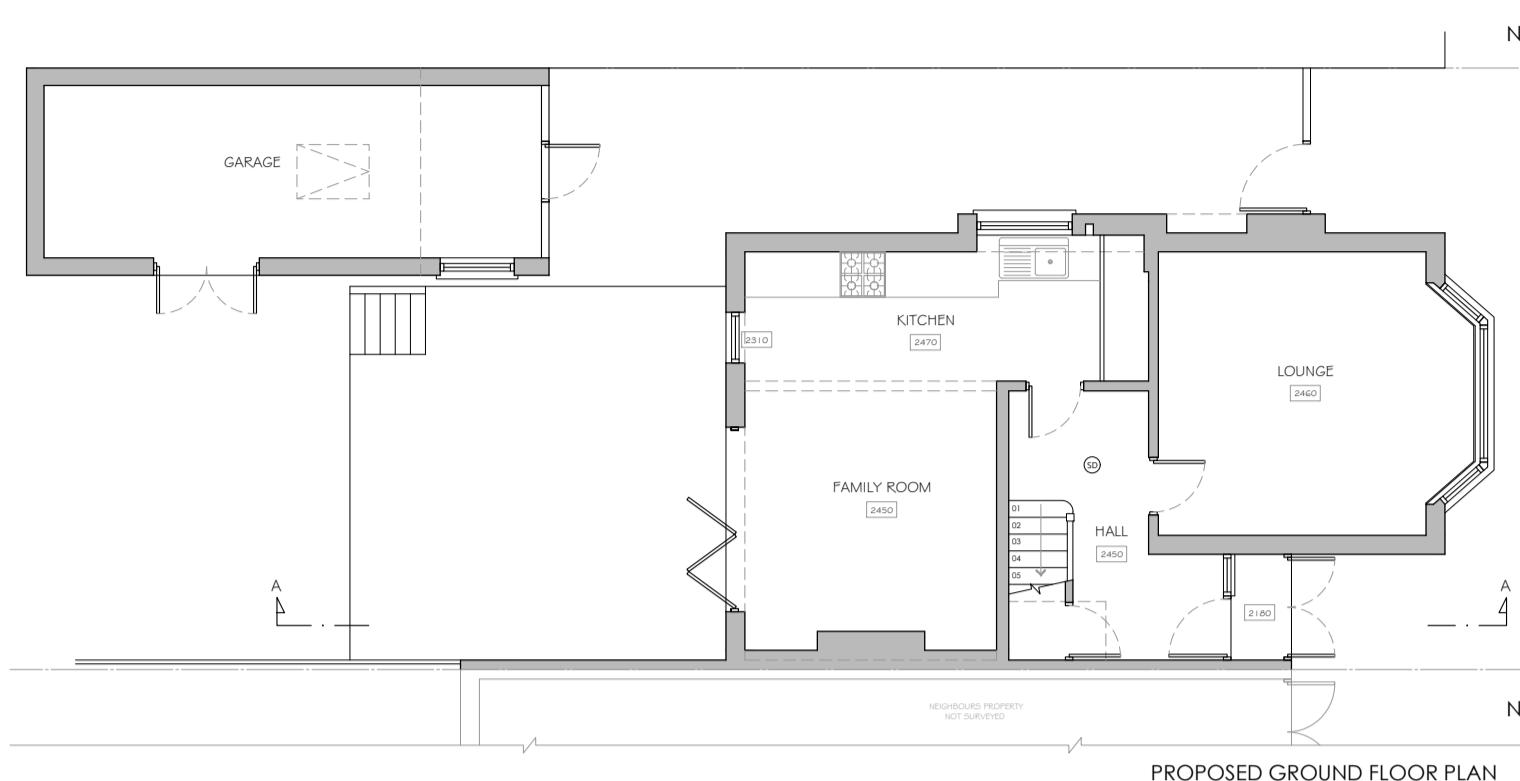

1:50 @ A1 0 2 CM 4 CM  
 0 1.0 M 2.0 M 3.0 M 4.0 M 5.0 M

1:100 @ A1 0 1 CM 2 CM 3 CM 4 CM 5 CM  
 0 1.0 M 2.0 M 3.0 M 4.0 M 5.0 M

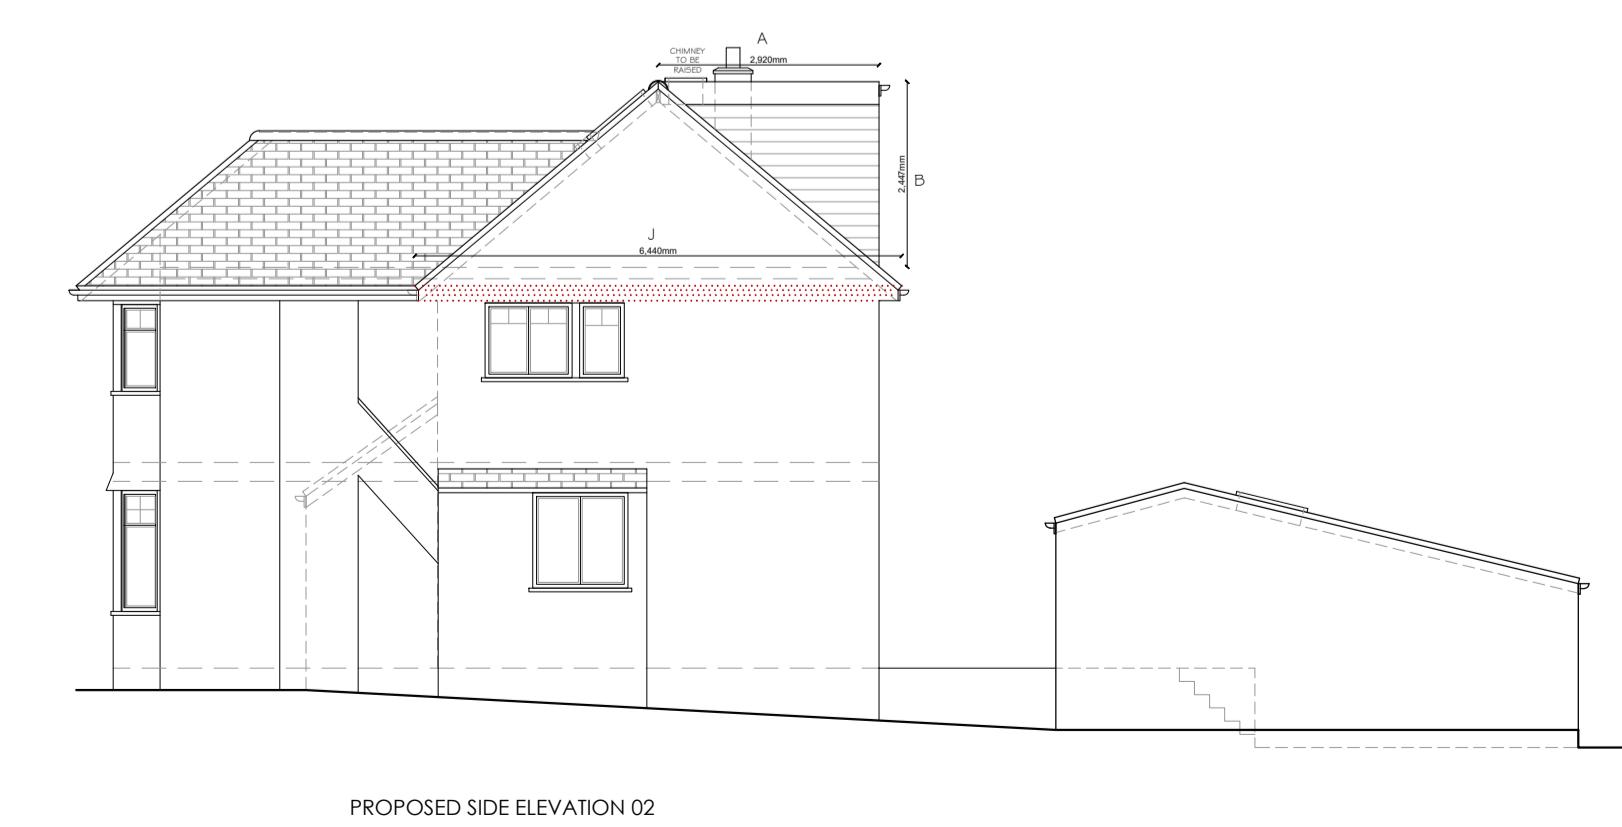

 ASSET DESIGN & BUILD  
 30 HIGH ST, HAREFIELD, UB9 6BU  
 info@assetdesignandbuild.co.uk  
 01753 825860

CLIENT: CLAIRE & JOHAN STEPHENS  
 SITE: 44 MIDDLETON DRIVE, PINNER, HA5 2PG  
 JOB TITLE: LOFT CONVERSION  
 DRAWING TITLE: PROPOSED DRAWINGS  
 SCALE: 1:100 DATE: APRIL 2023  
 JOB NUMBER:  
 DRAWING NUMBER: 02/02 DRAUGHTSMAN: SDS REV: D  
 COPYRIGHT RESERVED