



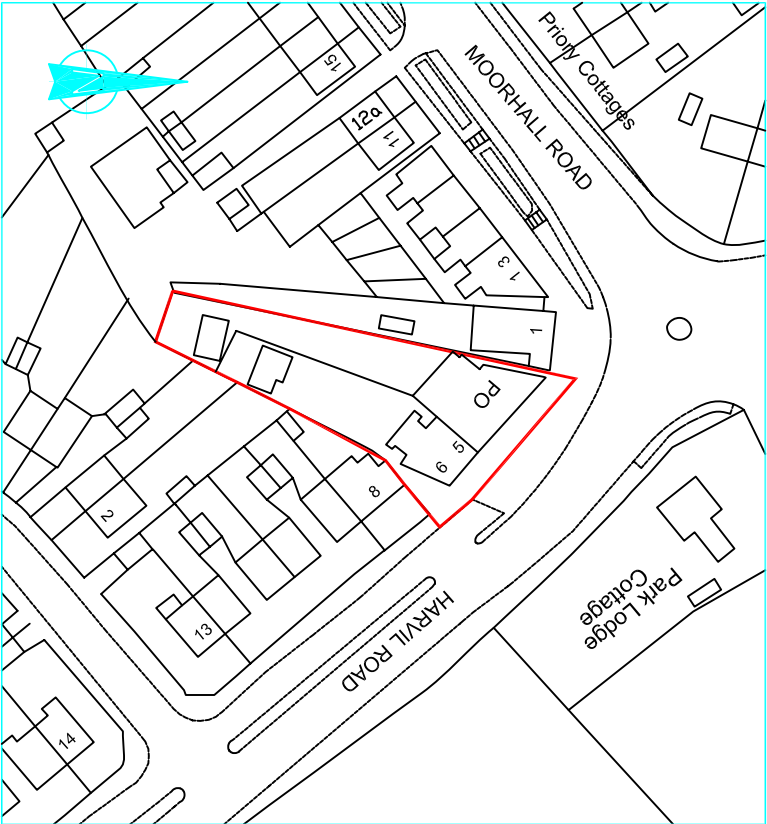

Location Plan 1:1250

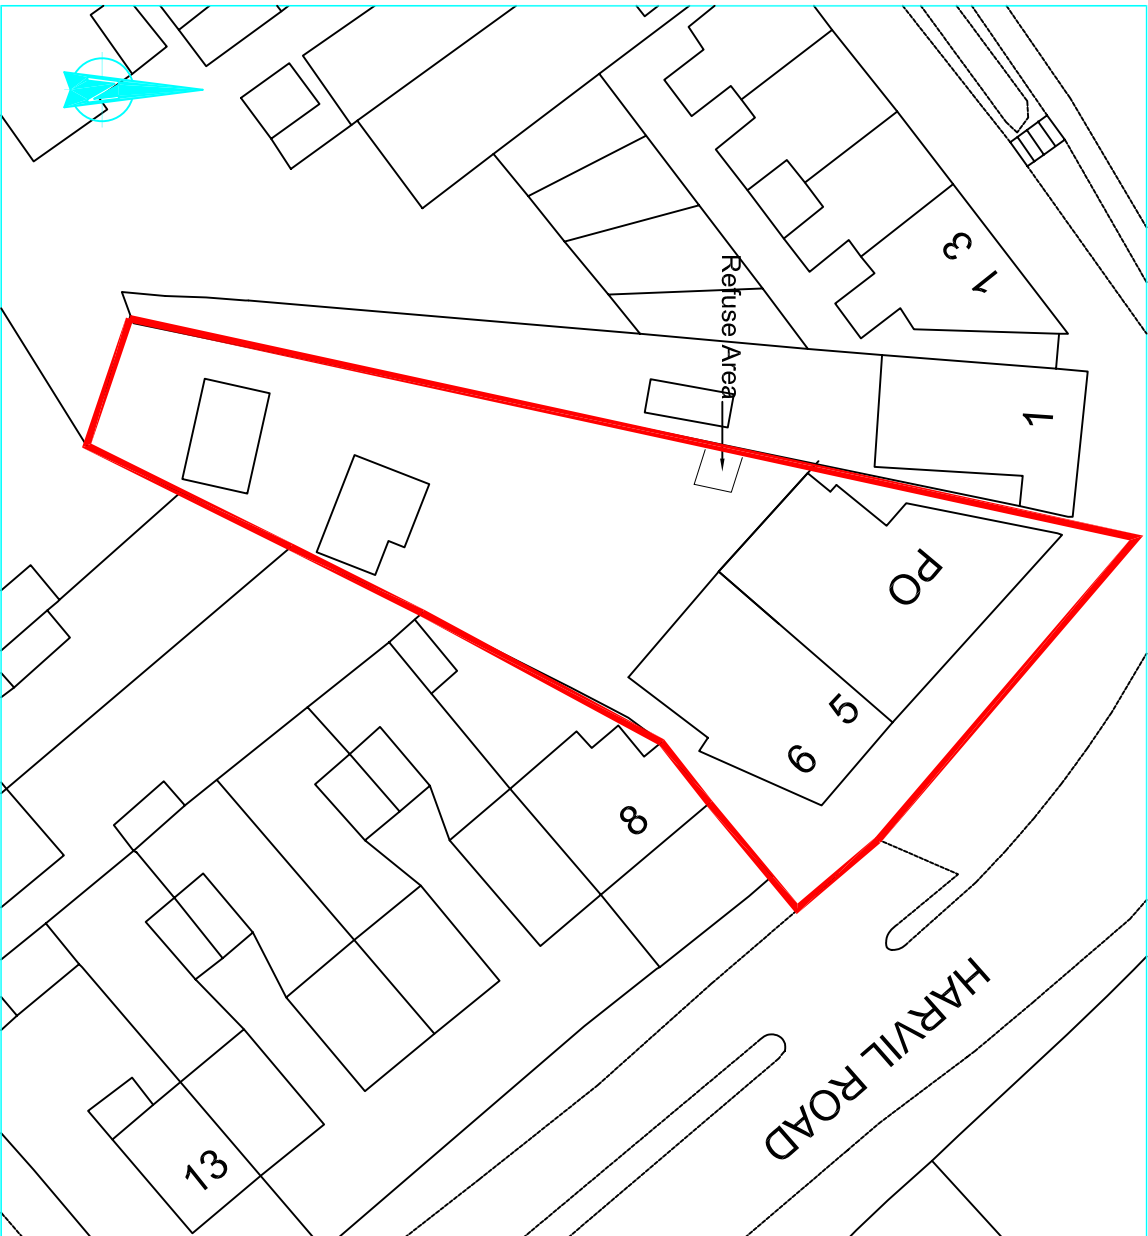

Block Plan 1:500

rev			

These drawings should be approved by local Authority

No dimensions to be scaled from this drawing. All dimensions to be checked on site. This drawing is copyright and should not be reproduced without permission of the Architects.

client: **Mr. Jayantlal Karia**

project: **2-3 & 5-6 Harvil Road**

Harefield

UB9 6JR

drawing:

Location & Block Plans

scale: As shown date: Jun 2016 drawn:

01 / 11 rev: