



Scale 1:500

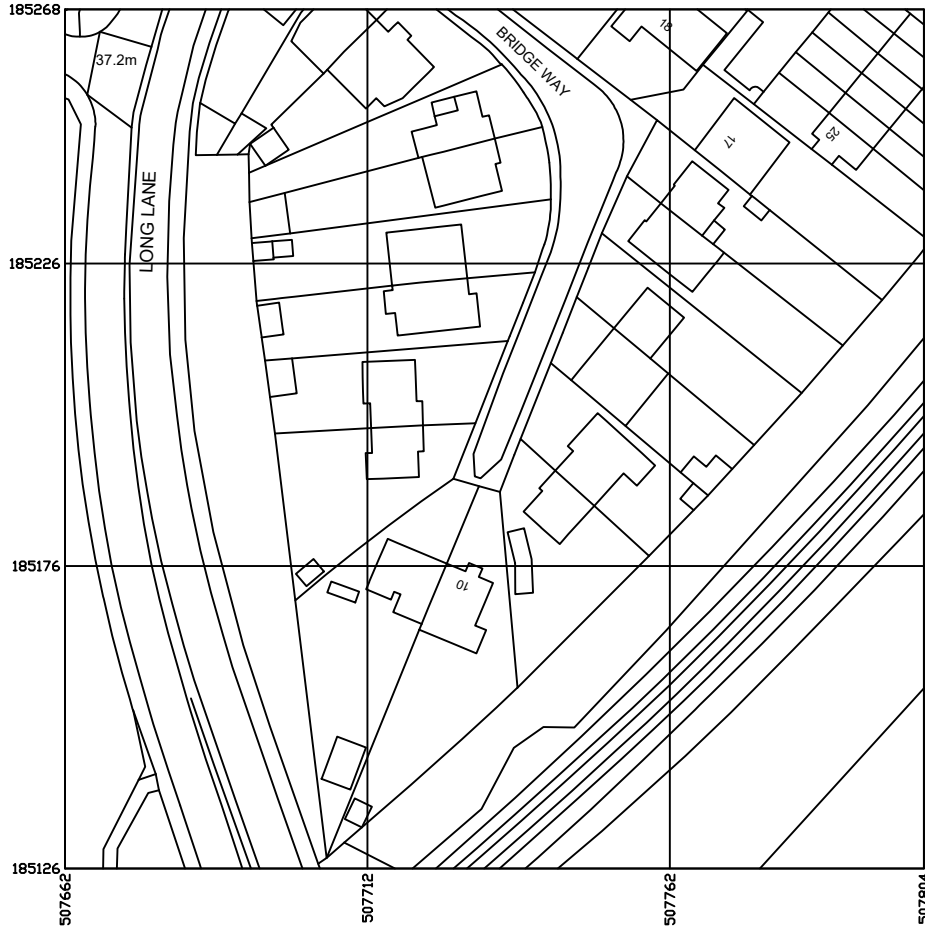

Produced on 10 February 2026 from the Ordnance Survey National Geographic Database and incorporating surveyed revision available at this date. This map shows the area bounded by 507662, 185126, 507804, 185126, 507804, 185268, 507662, 185126. Crown copyright and database rights 2026 OS 100054135. Supplied by copla ltd trading as UKPlanningMaps.com a licensed Ordnance Survey partner (OS 1000 Data licence expires 10 February 2027. Unique plan reference: v2g/1374927/1842477)

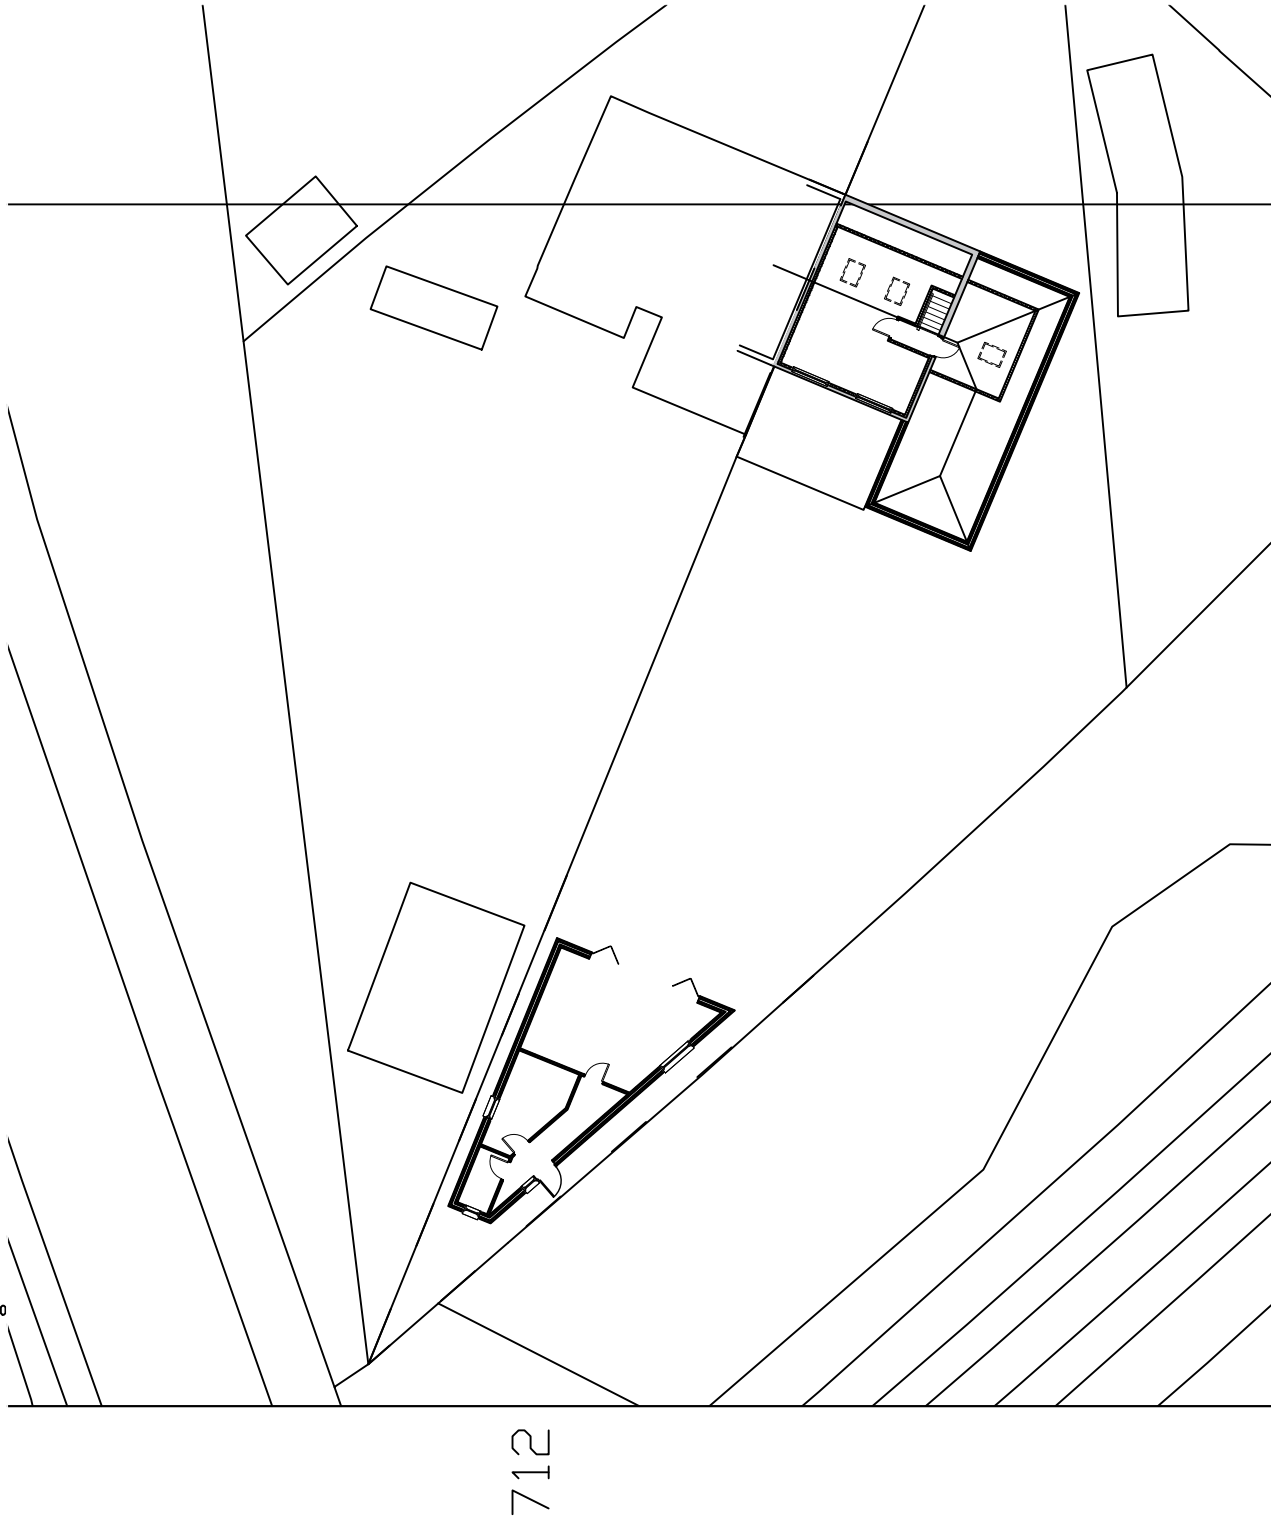

1

Site Location Plan

SCALE: 1:1250

2

Proposed Block Plan

SCALE: 1:500

Notes:

1. THIS DRAWING IS COPYRIGHTED AND IT MAY NOT BE REPRODUCED IN WHOLE OR PART OR USED FOR THE MANUFACTURE OF ANY ARTICLE WITHOUT THE EXPRESS PERMISSION OF THE COPYRIGHT HOLDERS.
2. WORK TO FIGURED DIMENSIONS ONLY.
3. THIS DRAWING IS TO BE READ IN CONJUNCTION WITH ALL RELEVANT ARCHITECT'S AND ENGINEER'S DRAWINGS AND SPECIFICATIONS.
4. ALL PROPOSED MATERIALS ARE TO MATCH THE EXISTING. BRICKWORK TO MATCH AS CLOSELY TO THE EXISTING, ROOF TILES TO MATCH EXISTING, GLAZING TO MATCH EXISTING.
5. GLAZING SHOWN ON THE BOUNDARY IS TO CONTAIN OBSCURED GLASS

REV:	DESCRIPTION:	BY:	DATE:
------	--------------	-----	-------

STATUS: Planning



CLIENT: Ms Aman Gahir
10 Bridge Way
Ickenham
UB10 8QR

ARCHITECT:

SITE: 10 Bridge Way
Ickenham

TITLE: SLP & Proposed Block Plan

SCALE AT A3: As Stated	DATE: Feb 2026	DRAWN:	CHECKED:
---------------------------	-------------------	--------	----------

PROJECT NO: 10BW	DRAWING NO: 10BW/001/PL	REVISION: B
---------------------	----------------------------	----------------