



6 No. Cycles

Plan Scale 1:50

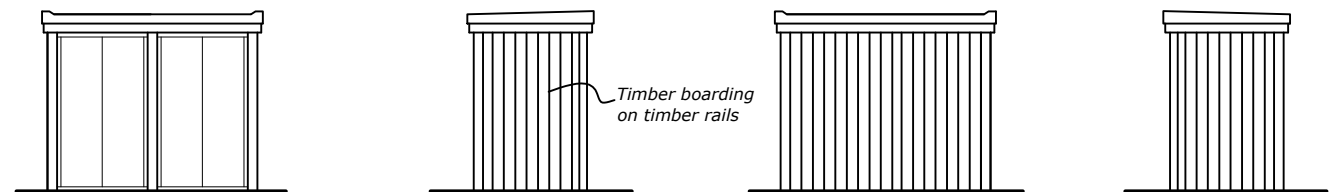

Elevations Scale 1:100

Cycle Store

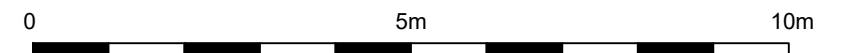

51 PEMBROKE ROAD , RUISLIP .

W J Macleod
ARCHITECT
70b High Street, Northwood, Middlesex HA6 1BL
phone: 01923 840600

Drawing Number	12 / 3276 / 7	Revision
Date	2 / 8 / 19	
Scale	1:100@A3	