


Location Plan

Site Address: 63, Elm Avenue, Ruislip, HA4 8PG

Date Produced: 08-Jul-2026

Scale: 1:1250 @A4

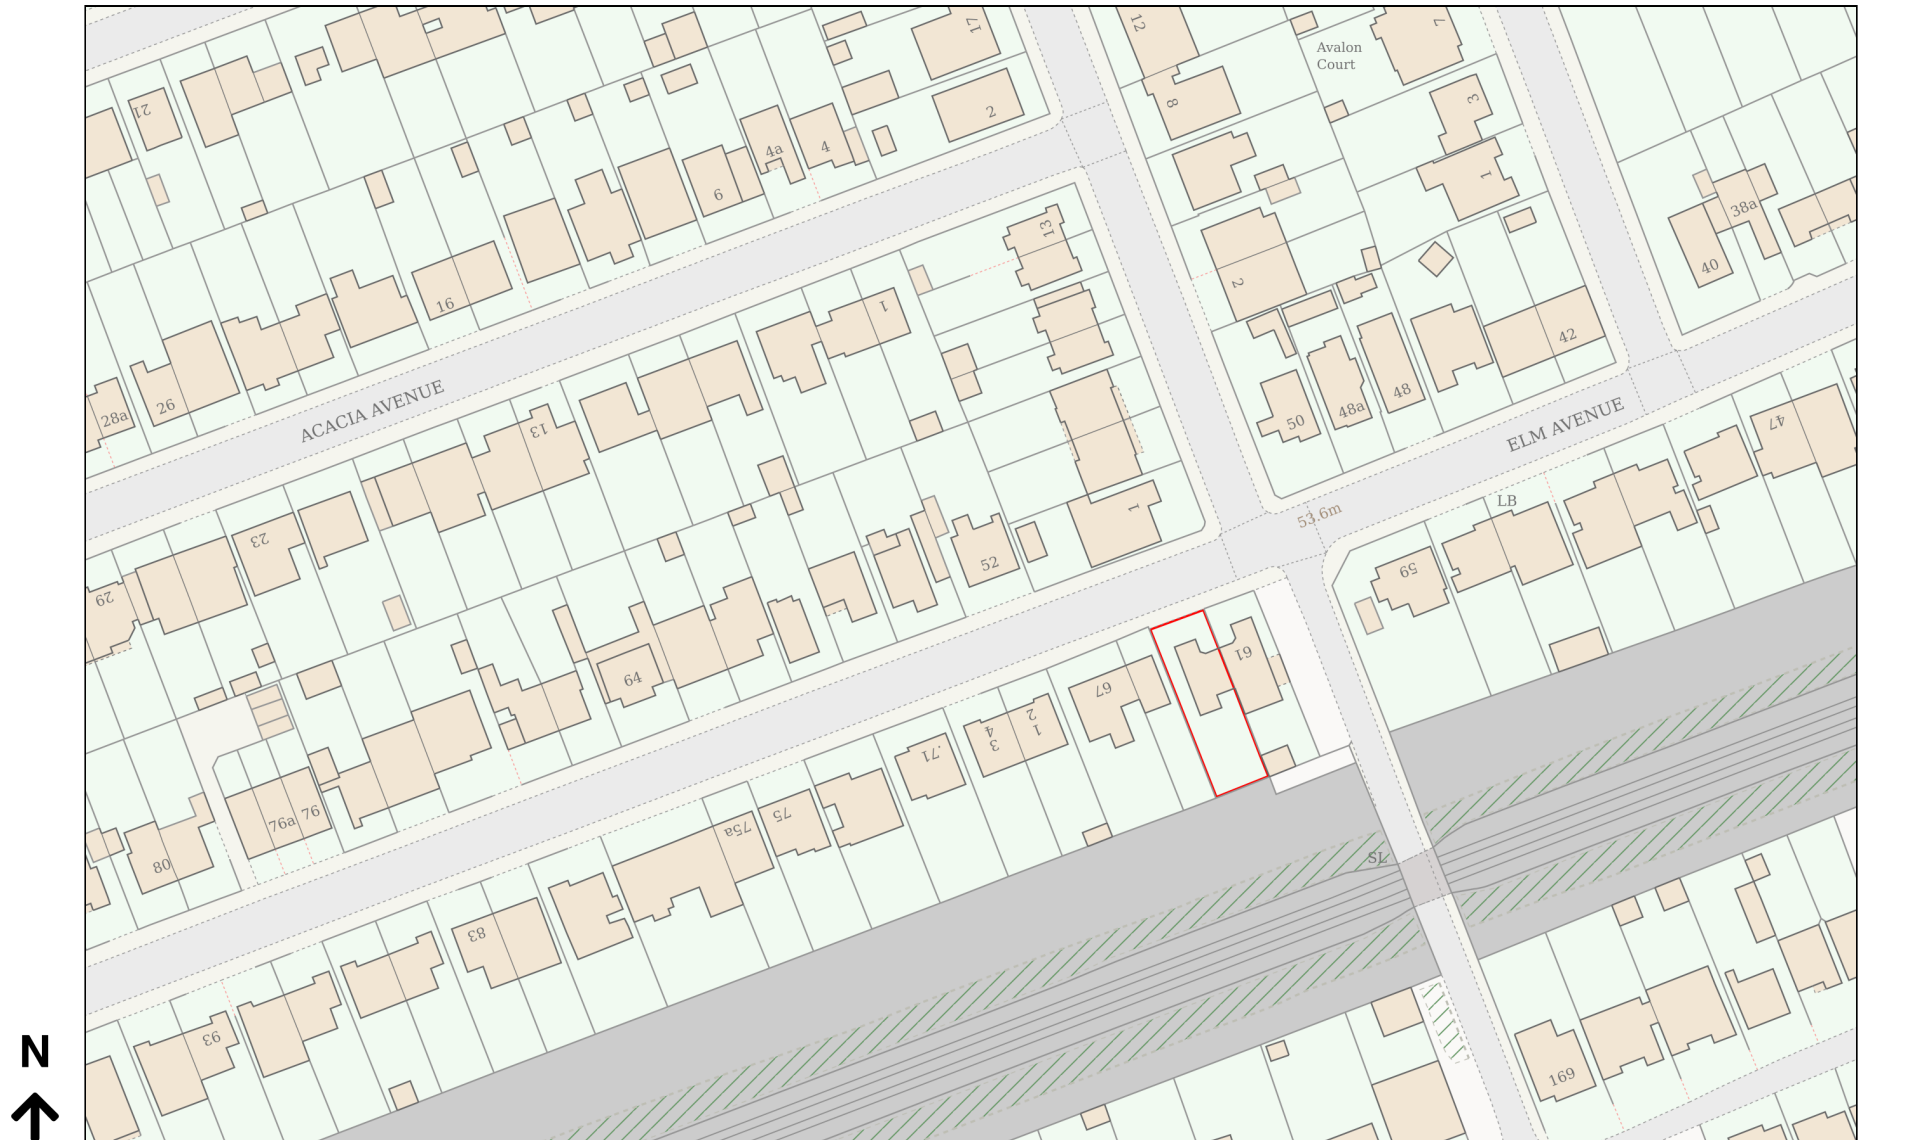

Planning Portal Reference: PP-15070644v1

0 50
Metres