


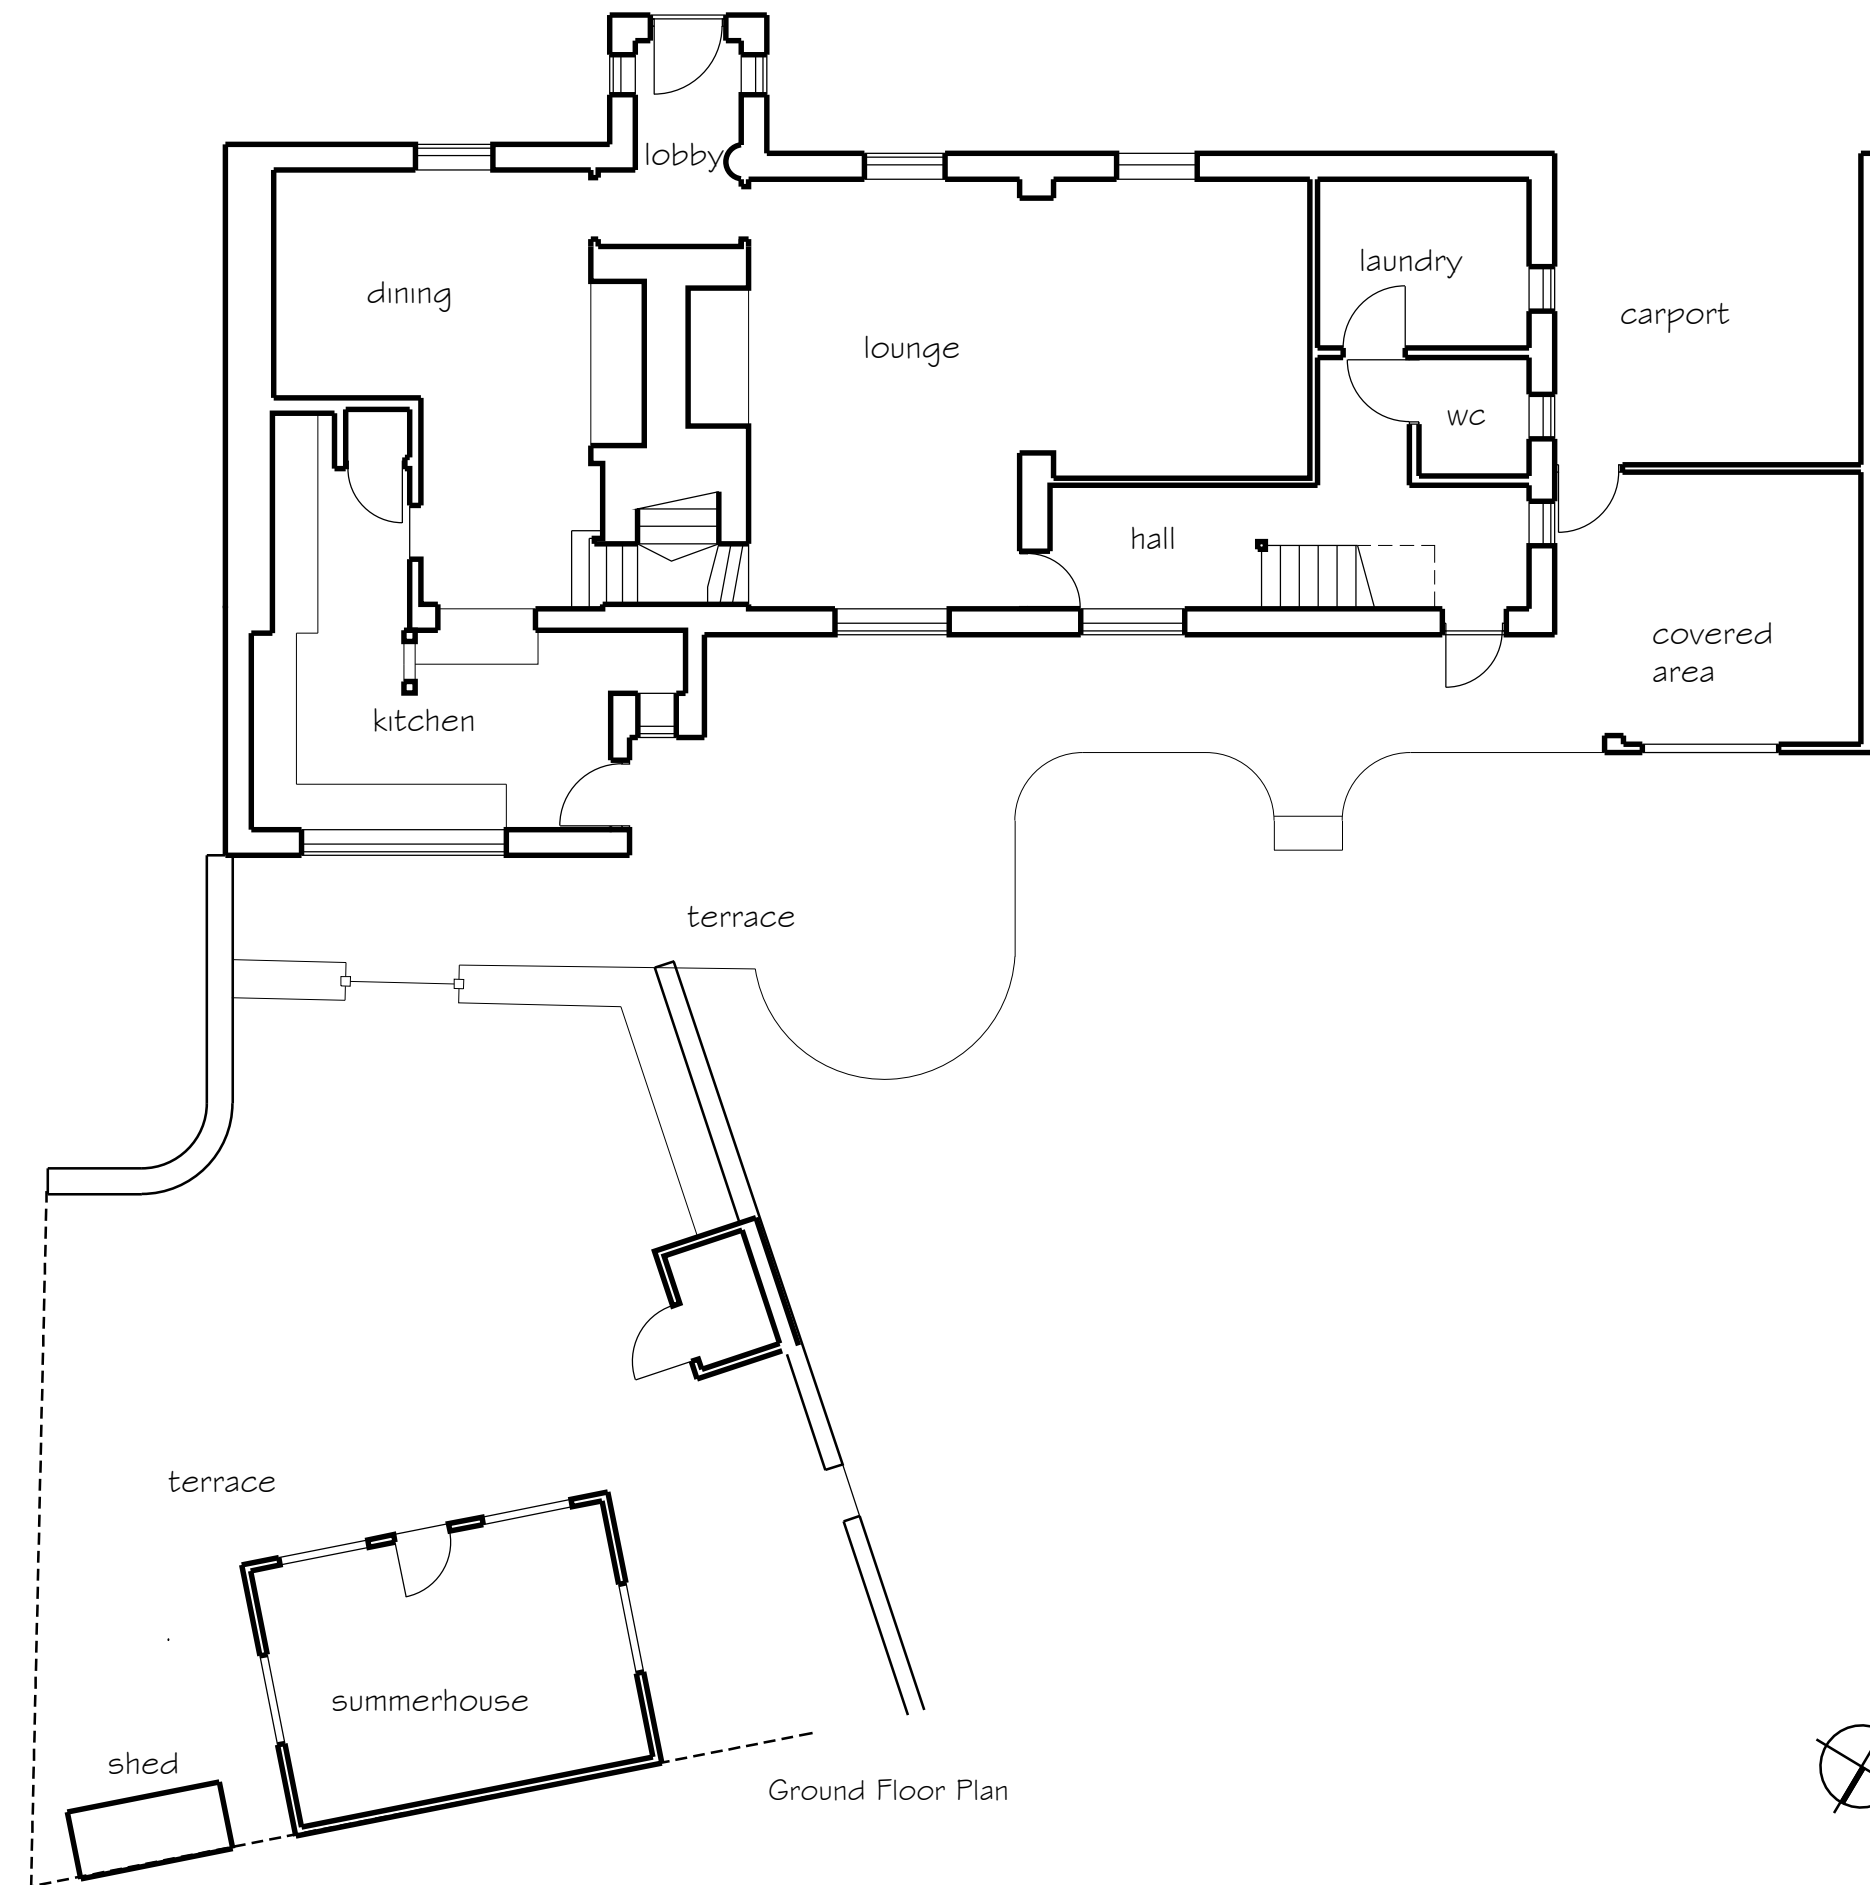

NOTES:

Dimensions to be checked on site before placing material orders or commencing work.  
Any discrepancies shall be reported immediately.

Do not scale from these drawings except for planning purposes.  
Use figured dimensions only.

Where applicable this drawing is to be read in conjunction with other consultants' drawings.

This drawing is the copyright of hda projects ltd.

| Rev | Date | Amendment |
|-----|------|-----------|
|-----|------|-----------|

**hda** projects

St Johns House - St Johns Street  
Chichester - West Sussex - PO19 1UU

Tel: 07881287017  
e-mail: hdaprojects@talktalk.net

For


Mr+Mrs D Humphrey

Project

95 North Bersted Street  
Bognor Regis  
West Sussex  
PO22 9AF

Title

Plans as Existing  
Ground Floor

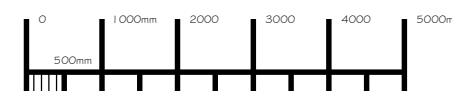

| Date       | Drawn  | Scale          | Checked  |
|------------|--------|----------------|----------|
| Aug 2021   | wm     | 1:100 @ A3     |          |
| Job Number | Prefix | Drawing Number | Revision |
| 2021 37 P  |        | 02             |          |