


Location Plan

Site Address: 84, Adelphi Crescent, Hayes, UB4 8NA

Date Produced: 04-Dec-2024

Scale: 1:1250 @A3

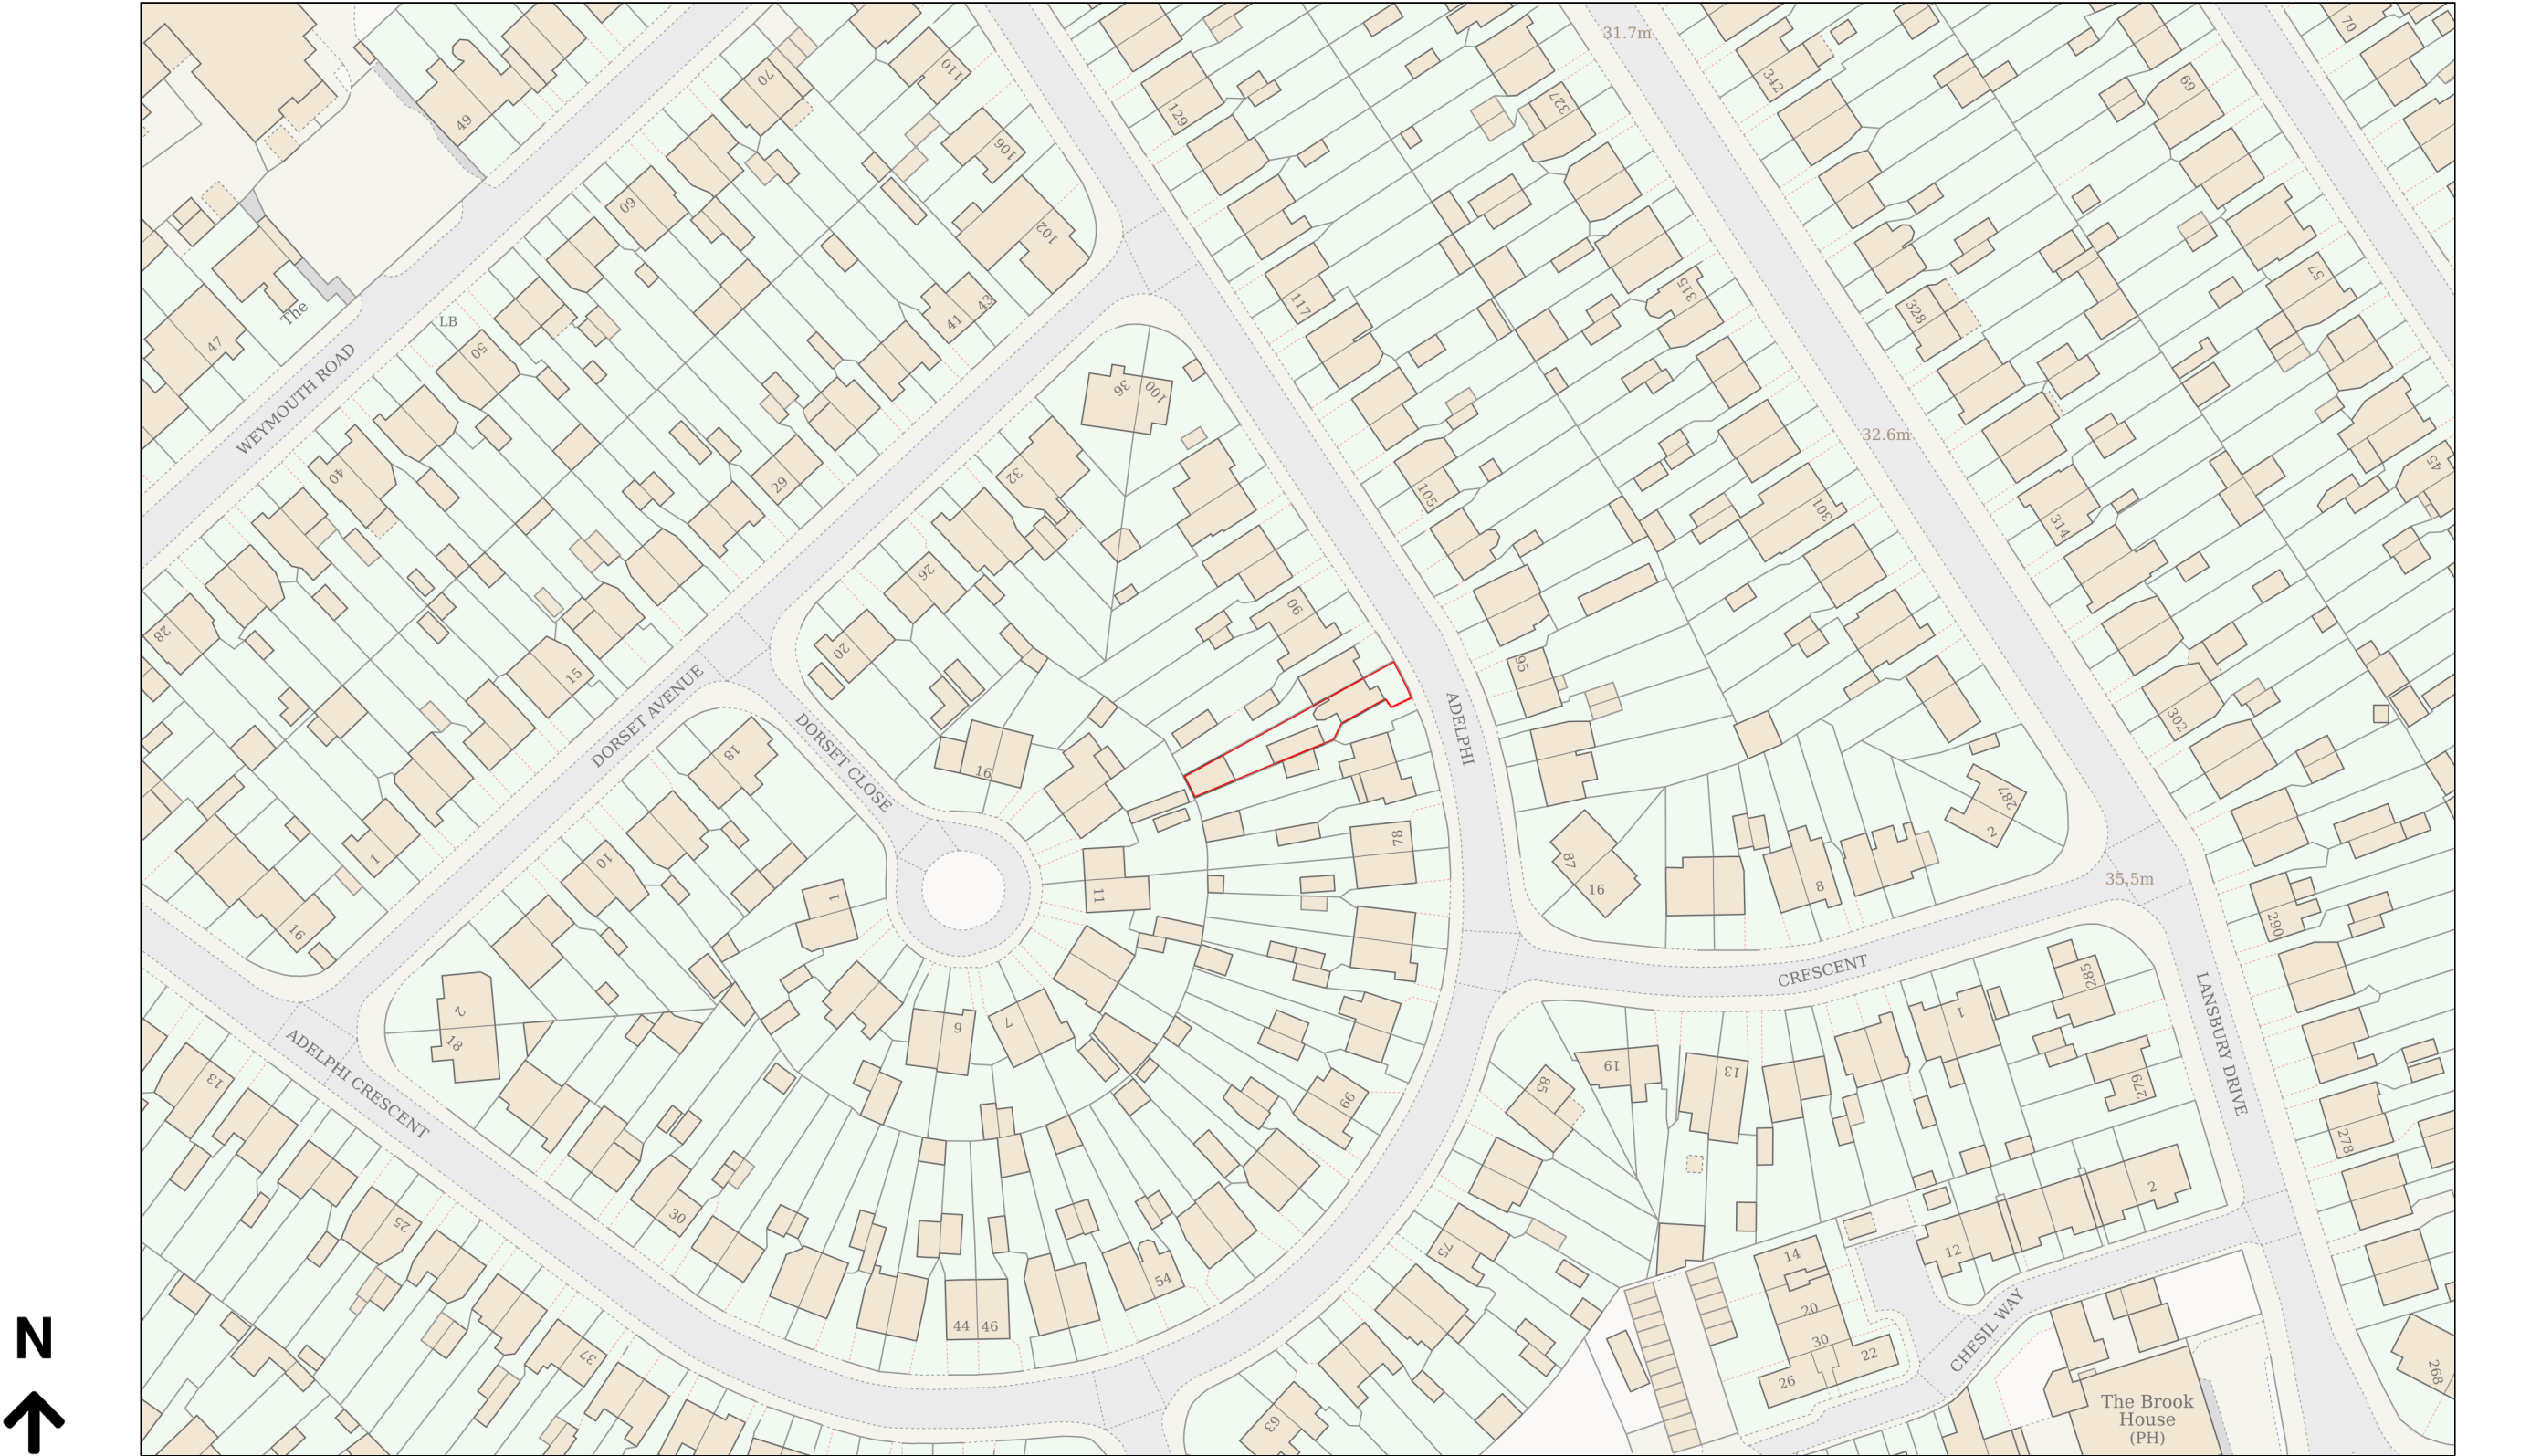

Planning Portal Reference: PP-13610805v1

