



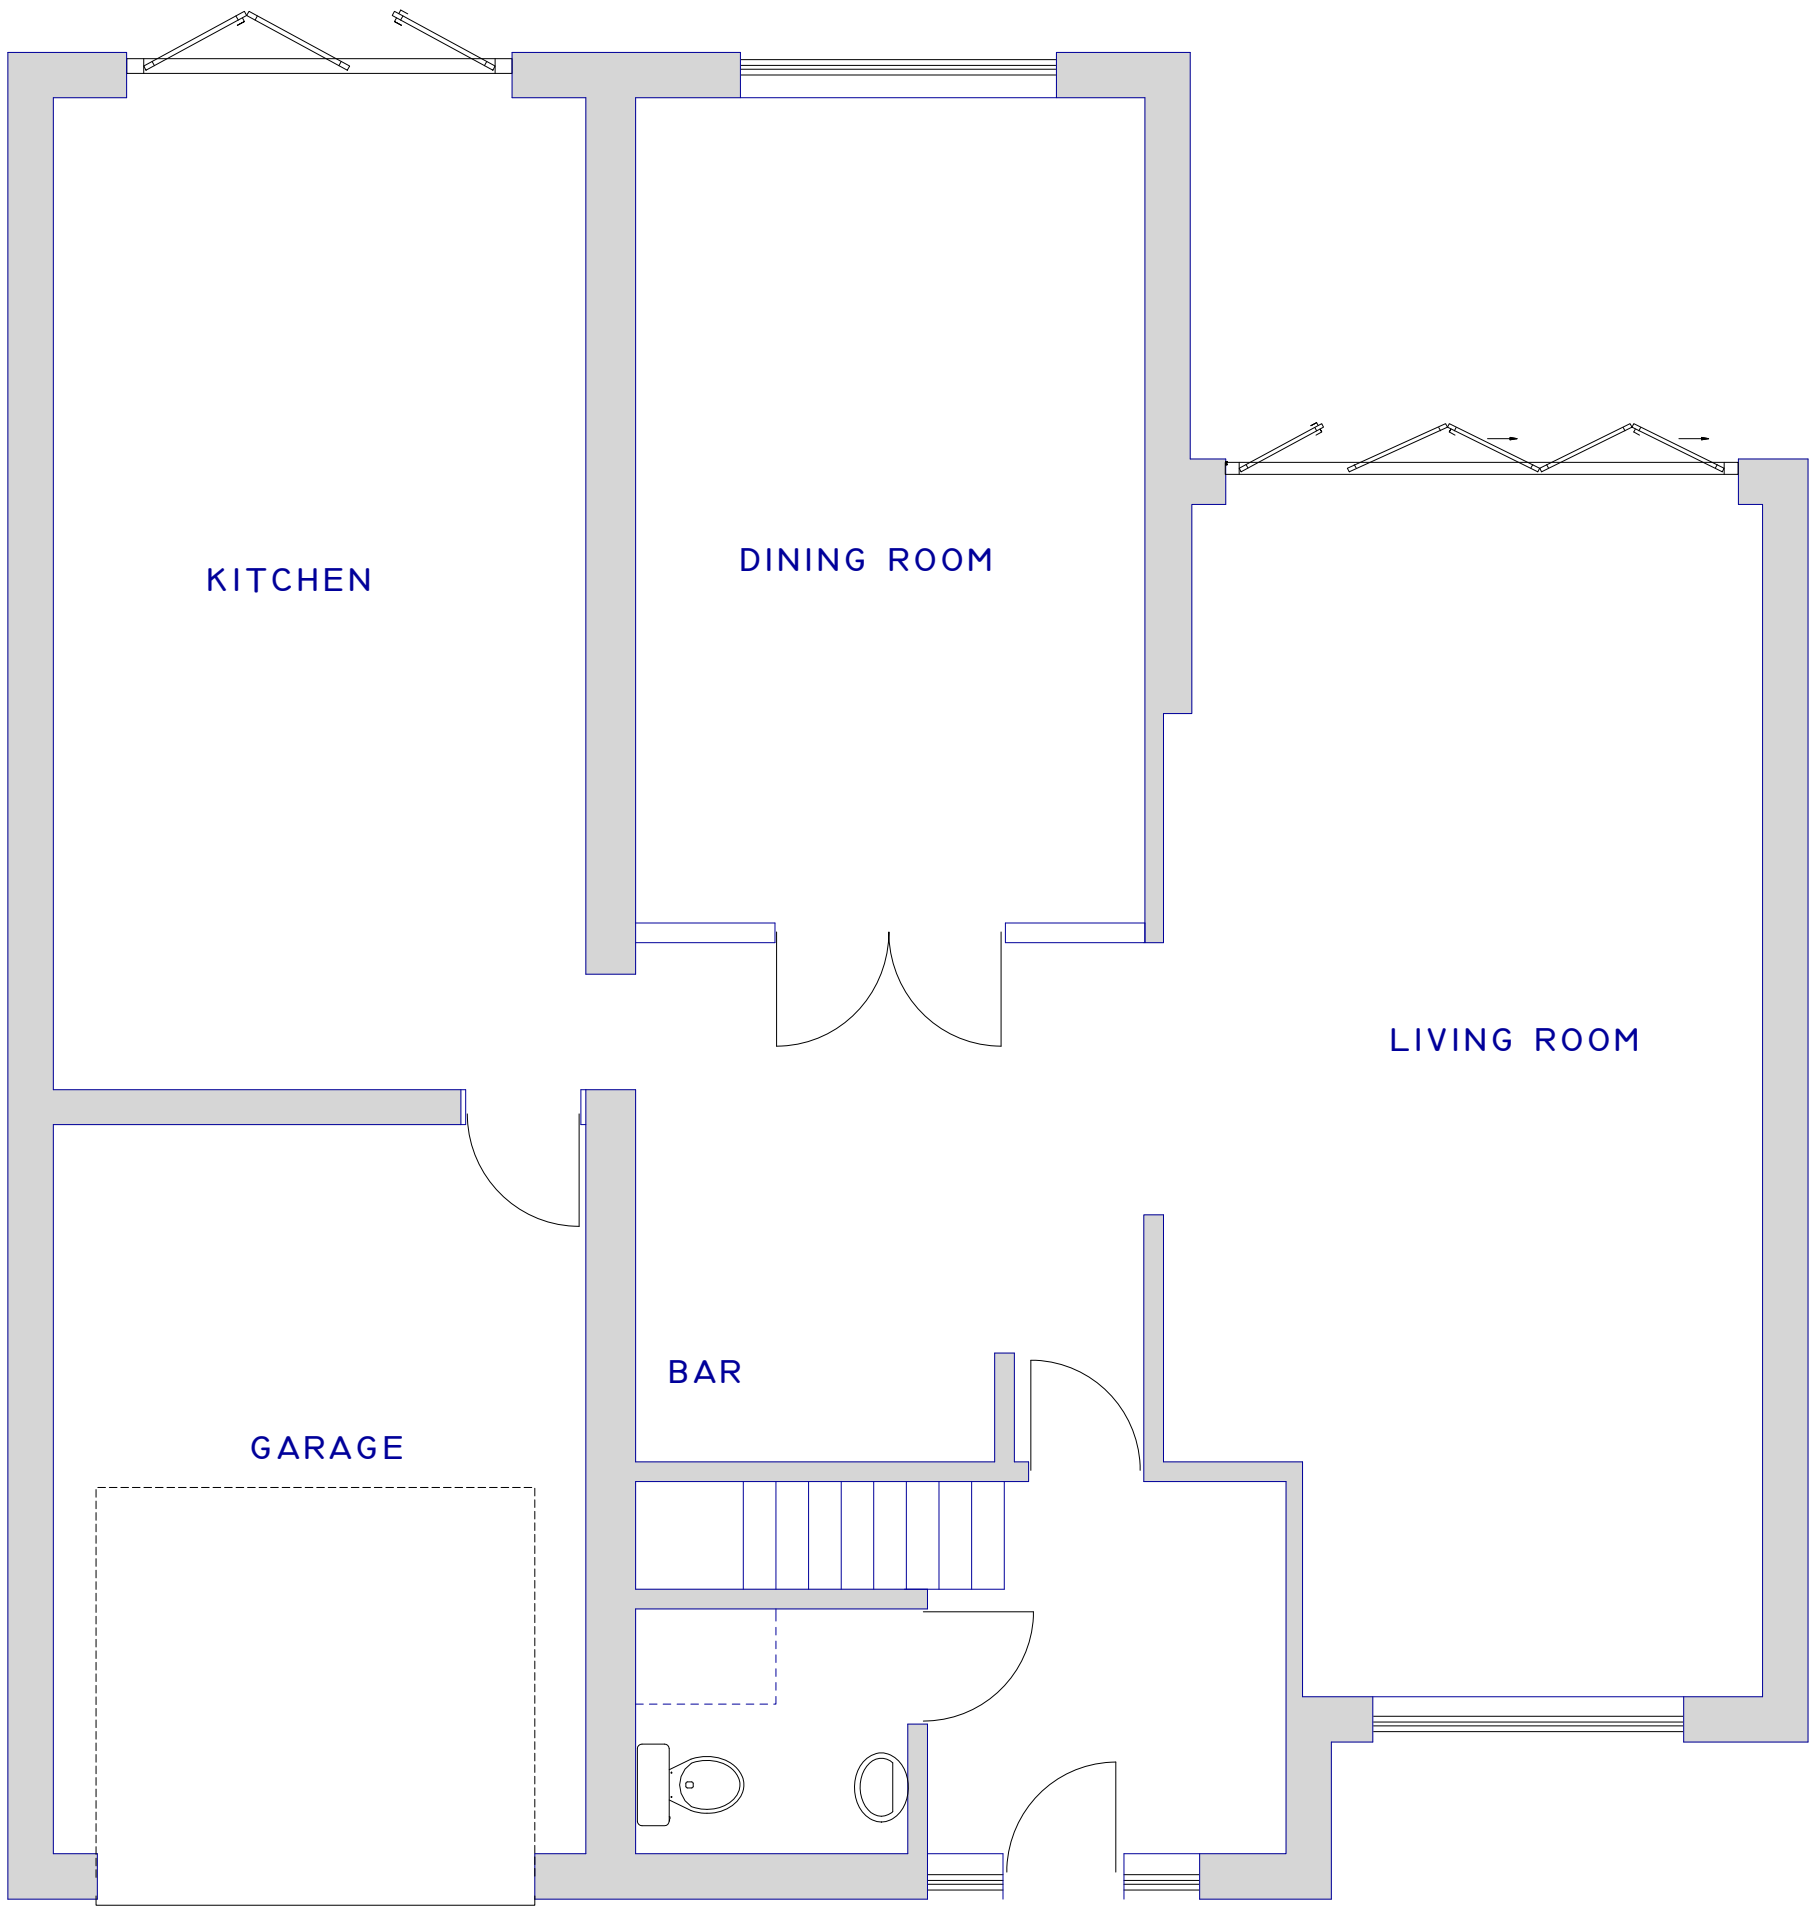

EXISTING GROUND FLOOR

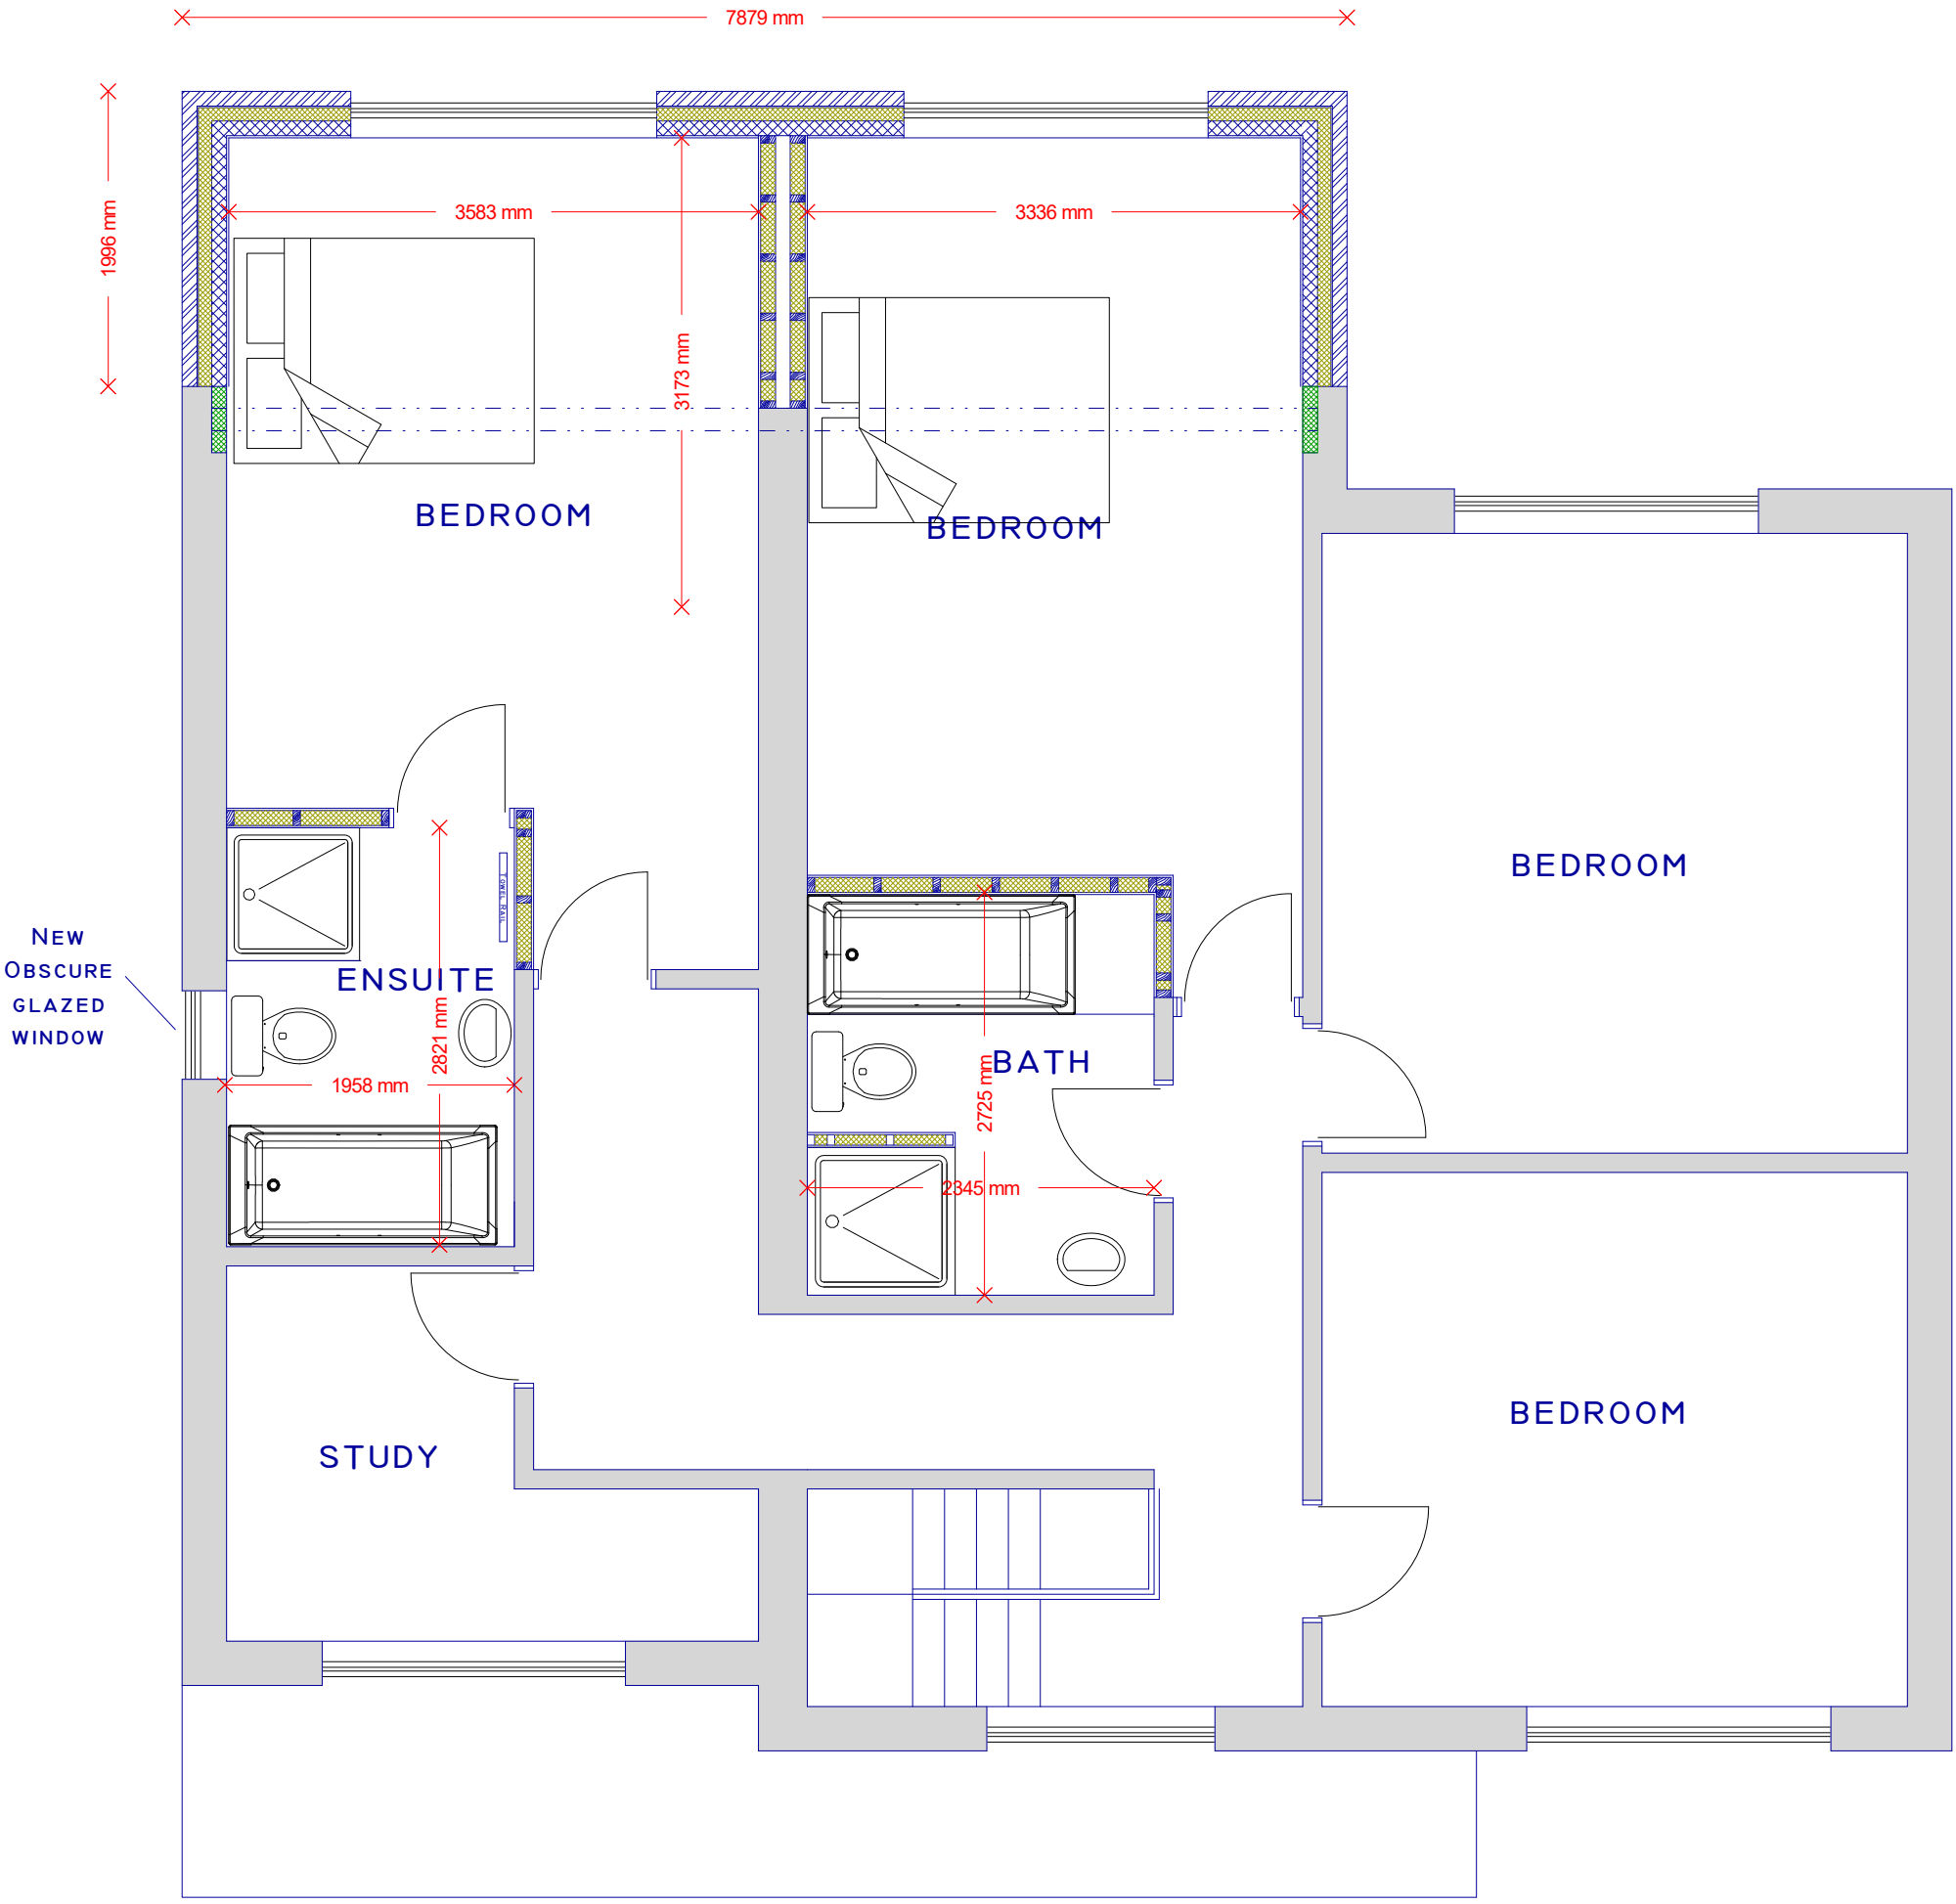

PROPOSED FIRST FLOOR