




EXISTING ROOF PLAN

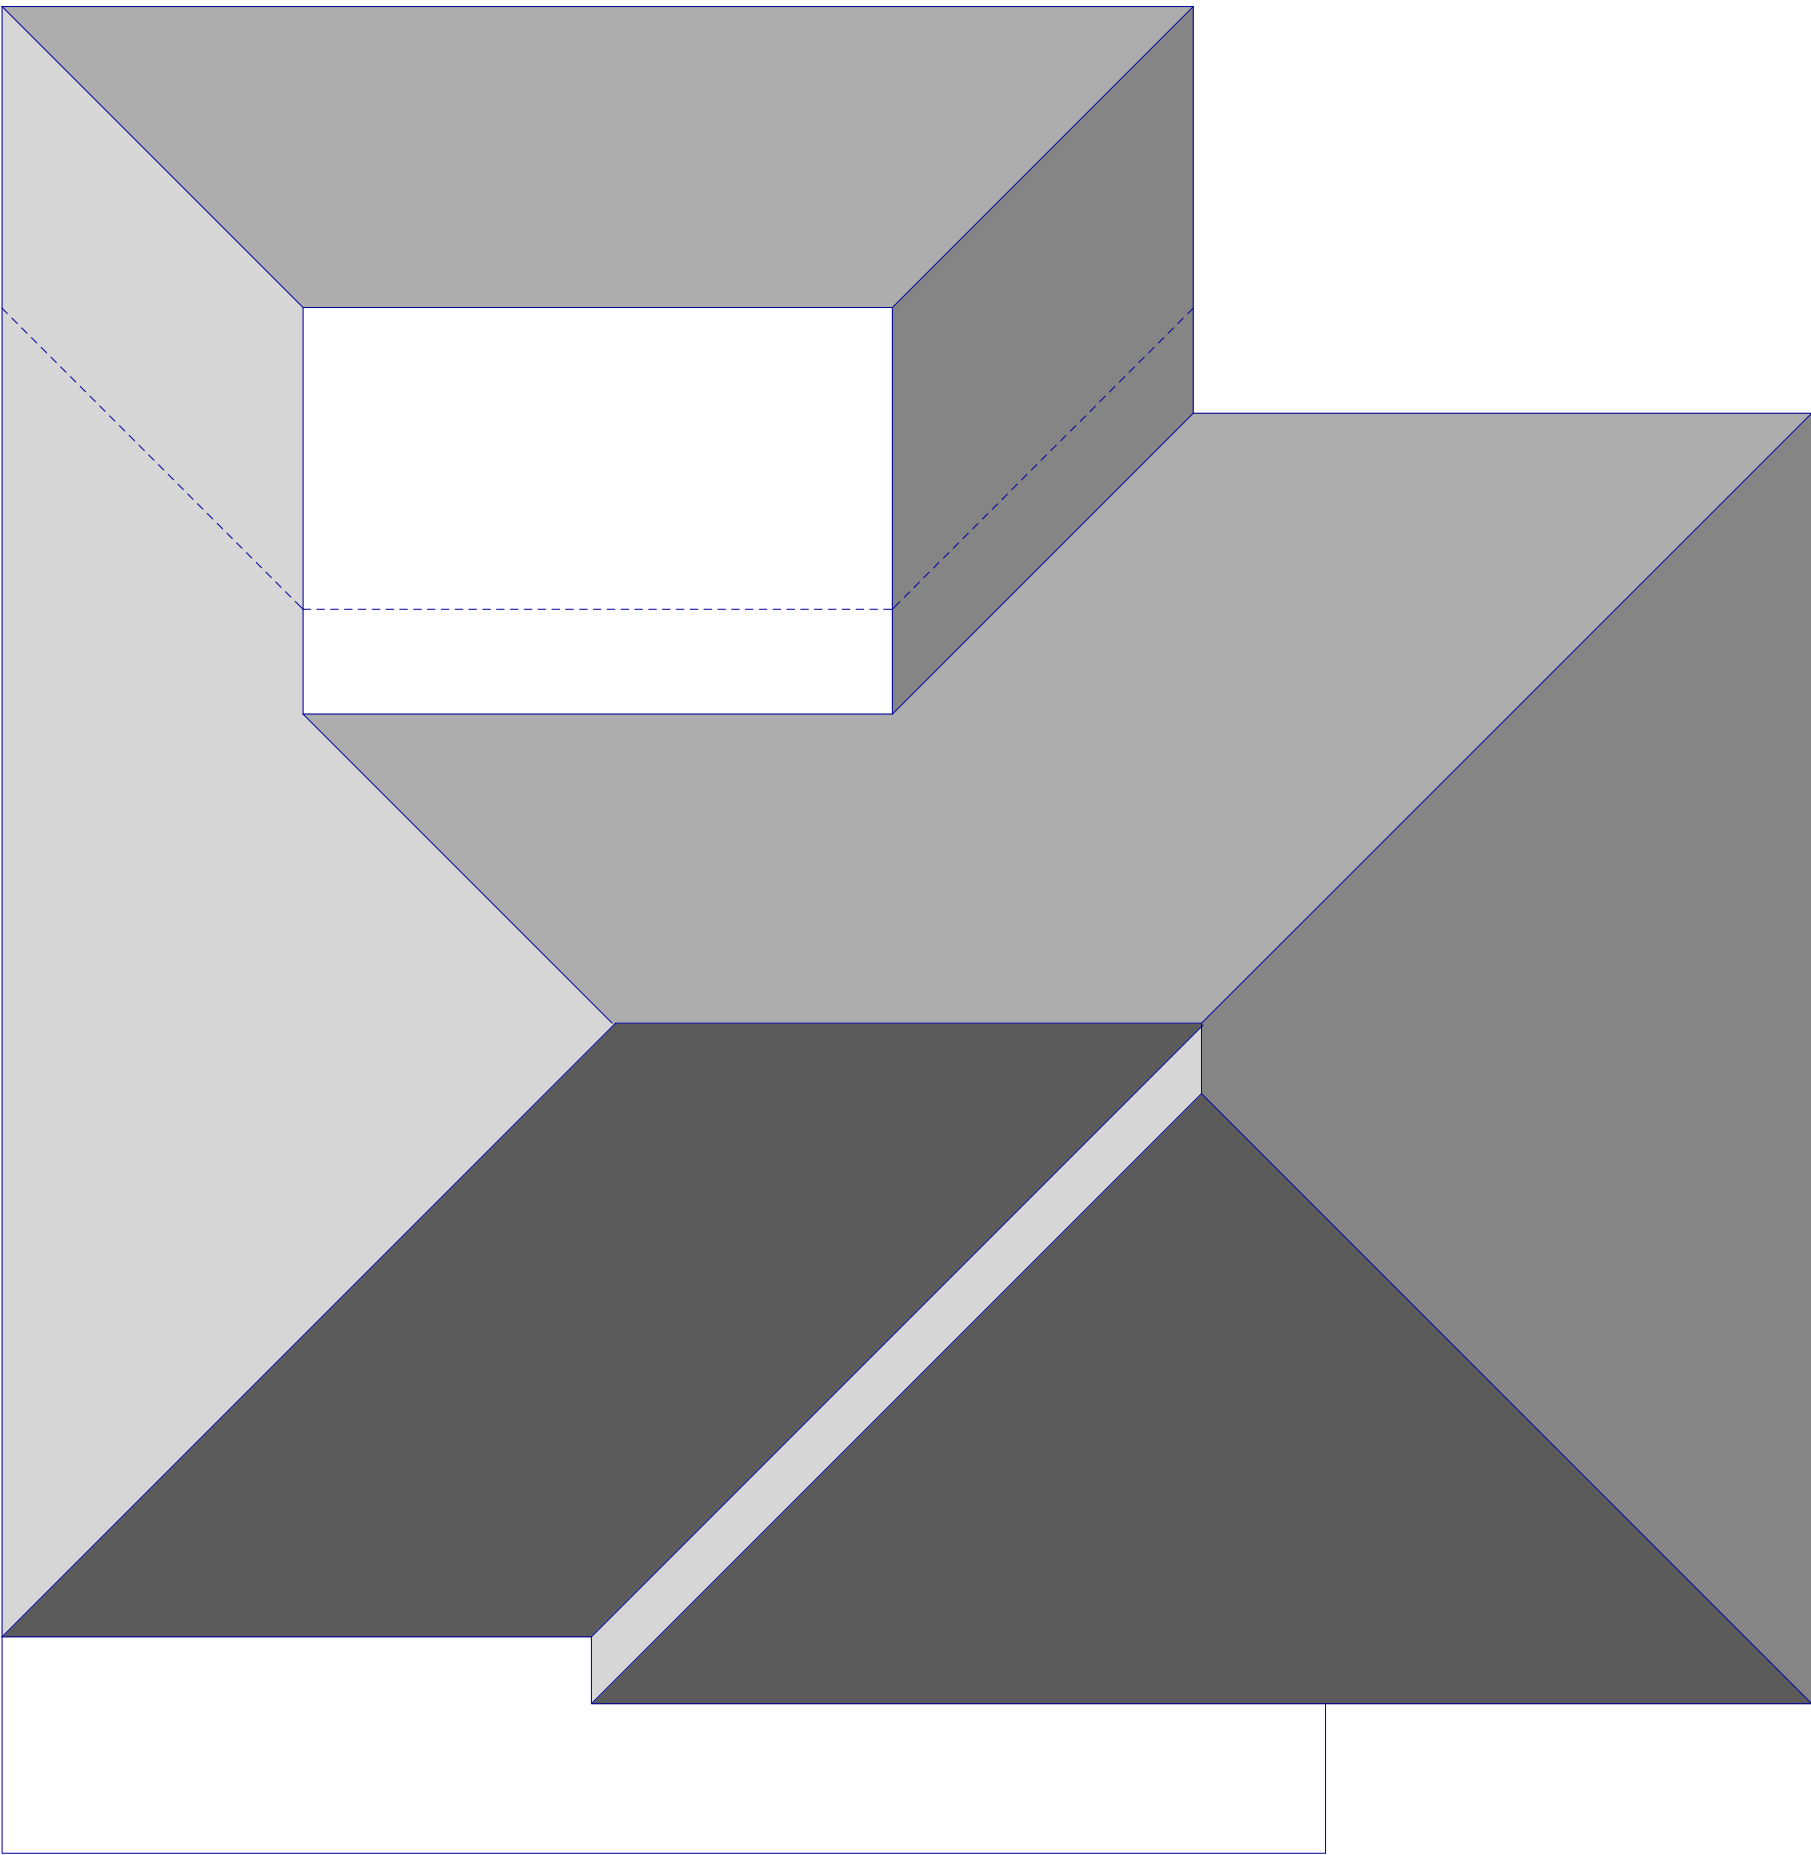

PROPOSED ROOF PLAN