

All work to comply with current building regulations and codes of practice

Do not scale from drawings


all dimensions to be checked on site before the start of any work

All Proposed External Materials to Match Existing External Materials

Any Proposed Windows to Flank wall to be Obscure Glazed and Non-Opening below 1.7m from FFL



Location Plan Scale 1:1250

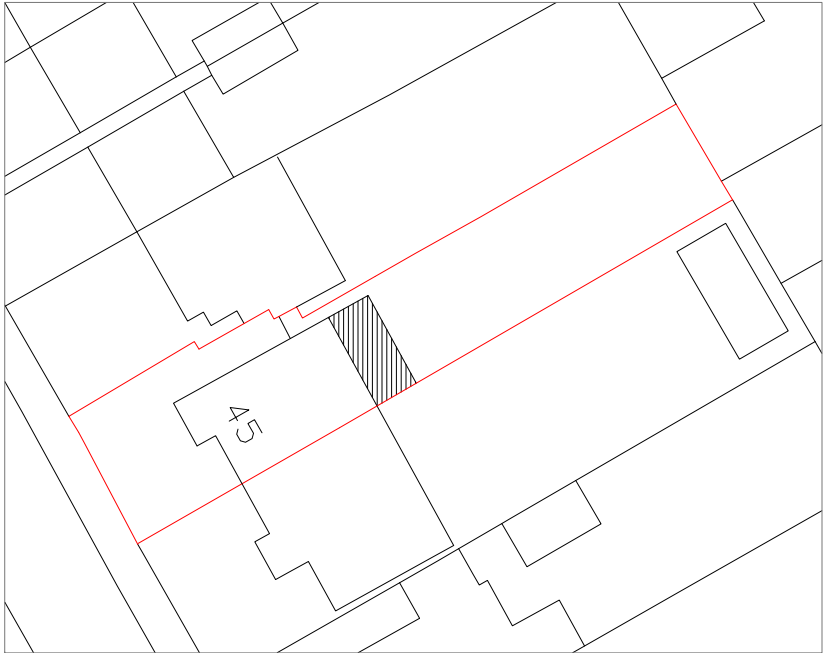

Block Plan Scale 1:500

	<u>Site Address:</u> 45 Wingfield Way Ruislip HA4 6RF	<u>Drawing Content:</u> Location Plan Block Plan	<u>Drawings No:</u> 45wingfieldway/2025/05	<u>Date Drawn:</u> 5th October 2025	Planning Issue	
	1	2	3	5	7	
			<u>Drawings Scale:</u> 1:1250/500	<u>Drawn By:</u> KG	<u>Revision:</u>	8