


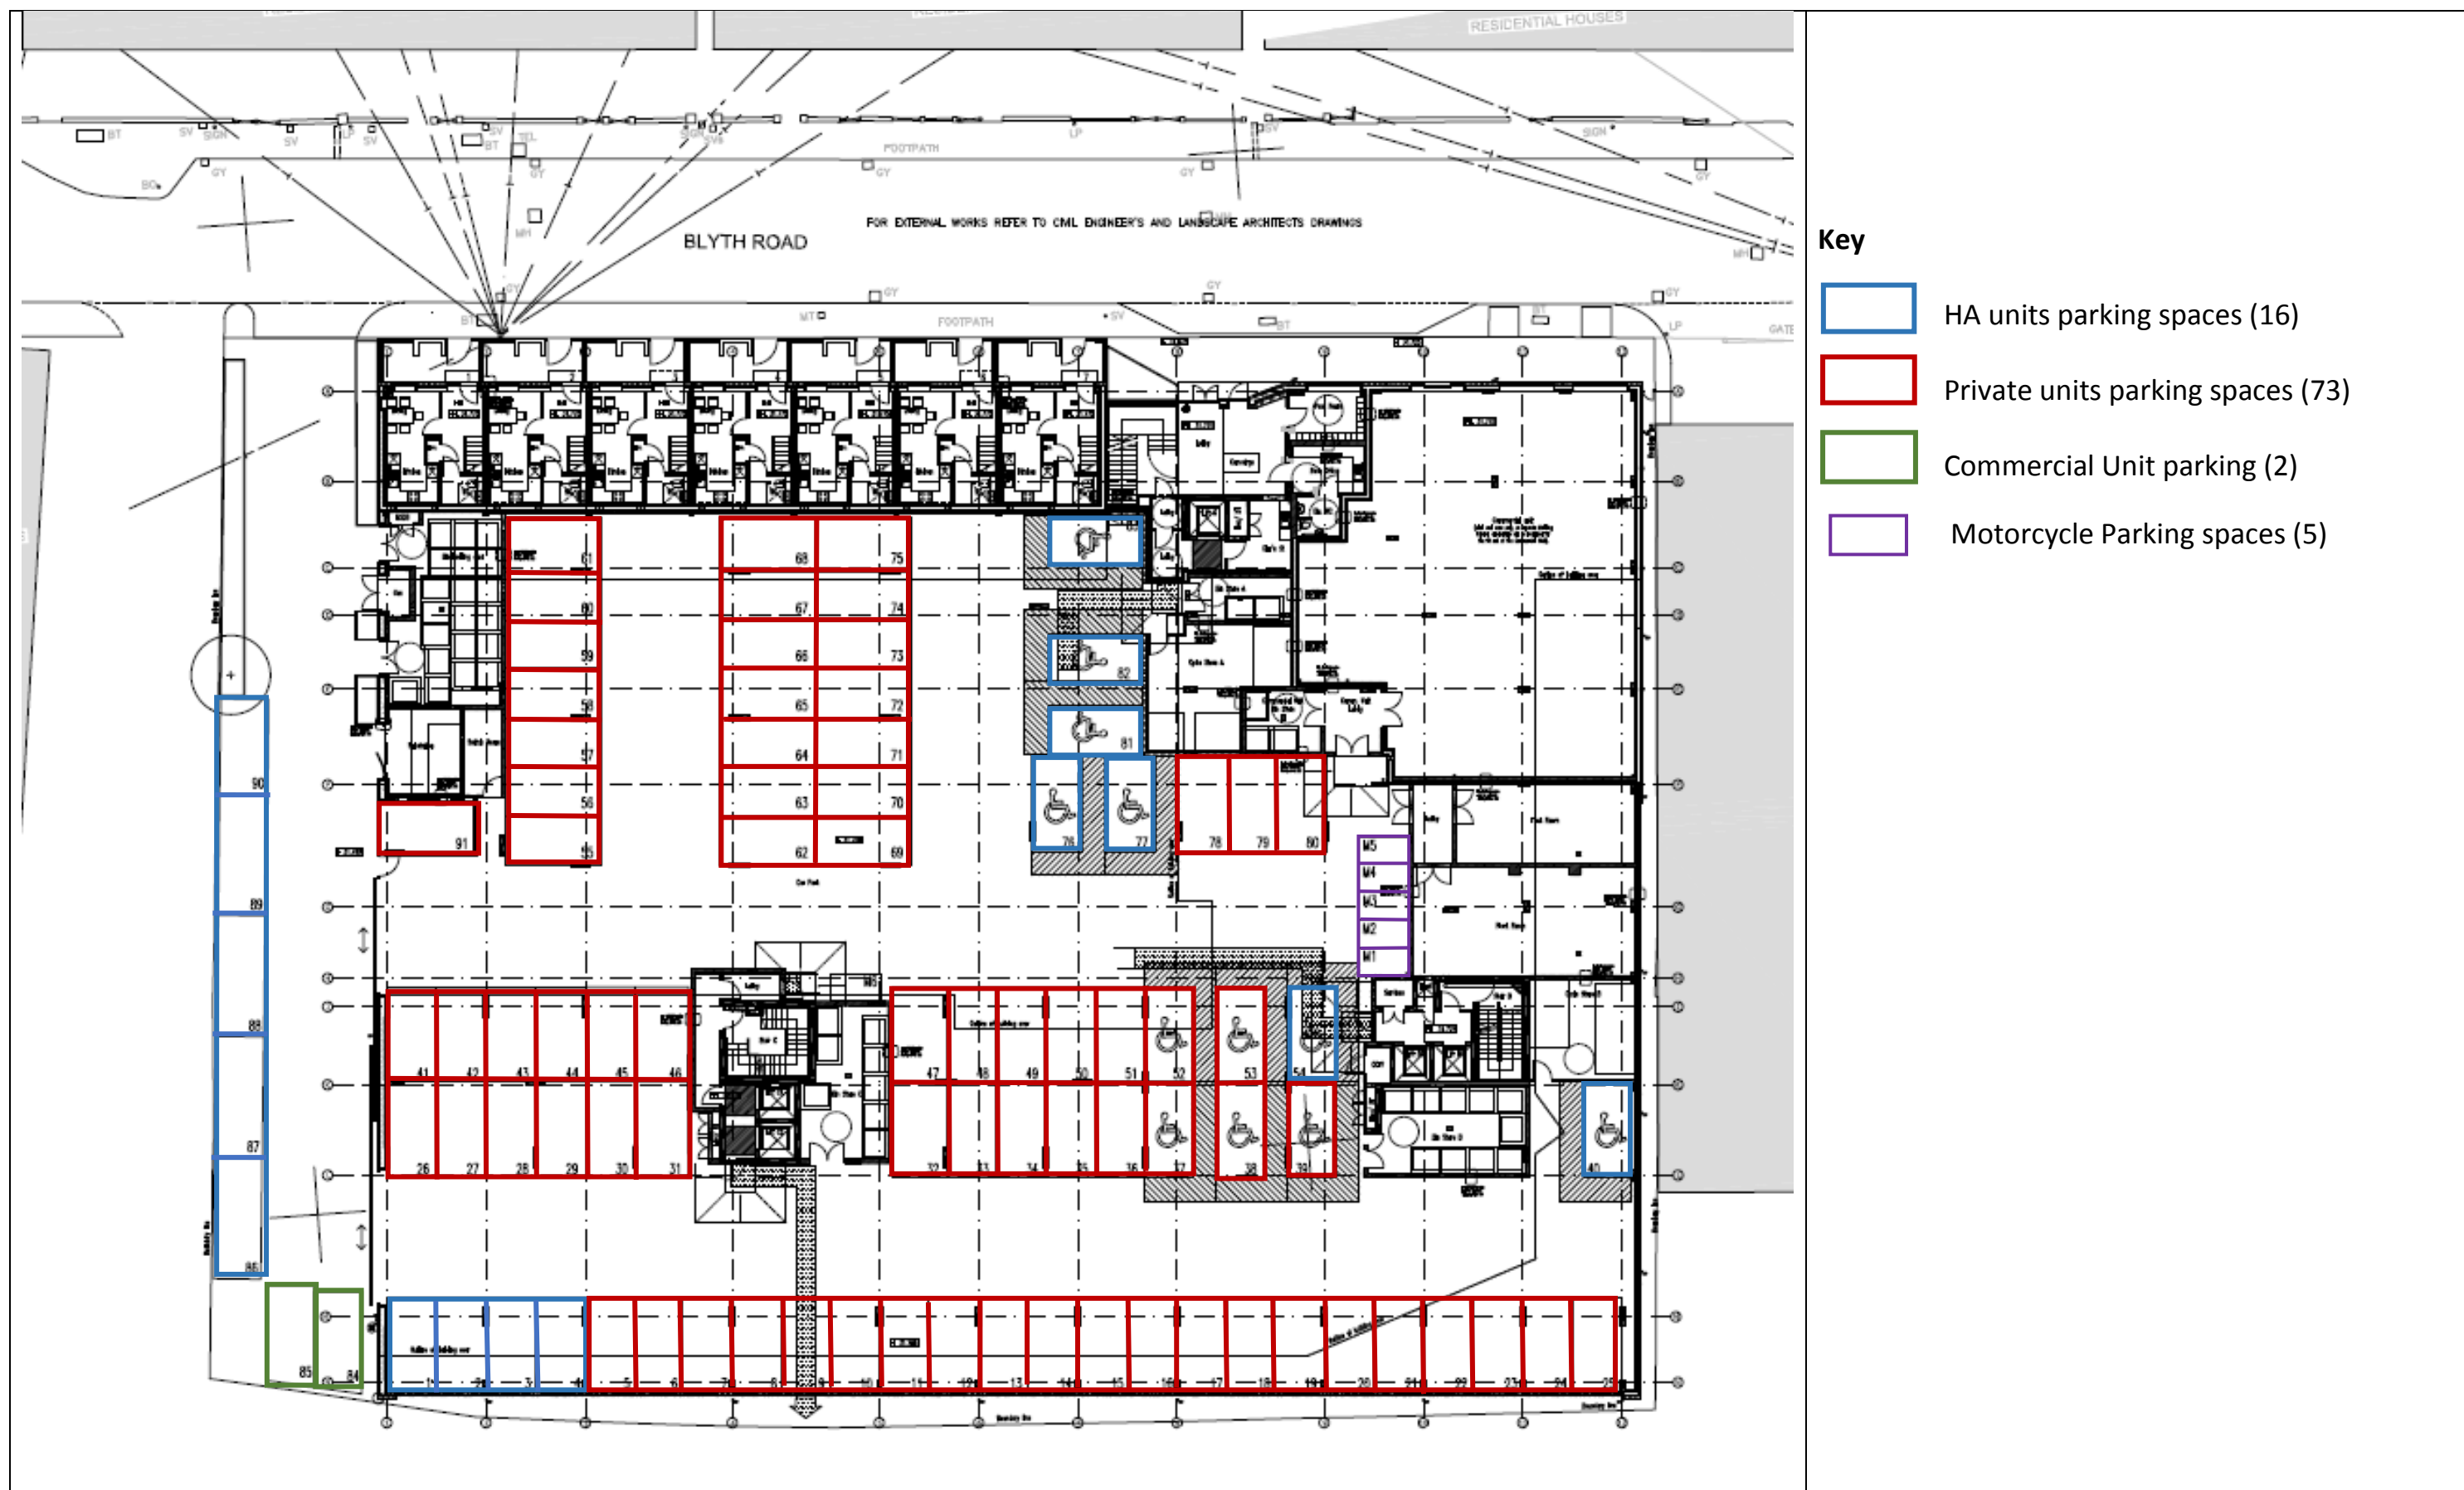

Blyth Road, Hayes: **Car Parking Allocation plan** _Rev A

Scale: NTS

Date:13.1.2021