


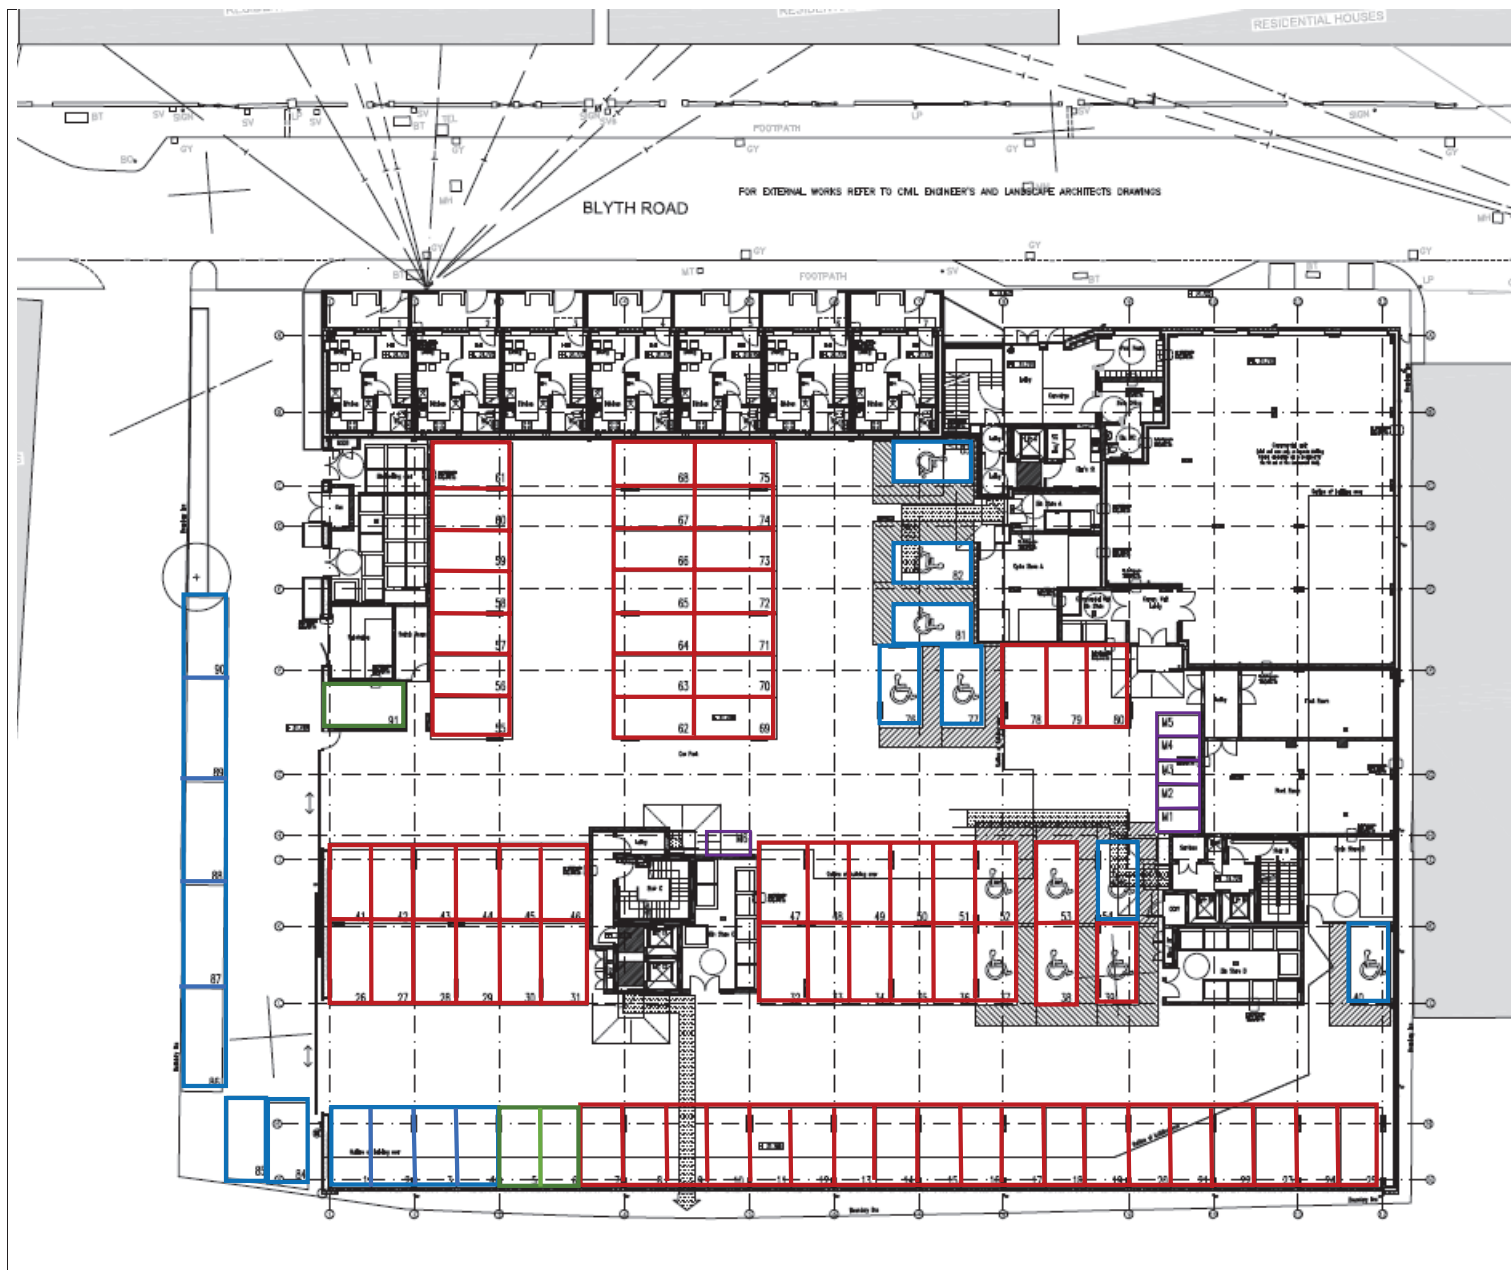

Blyth Road, Hayes: Car Parking Allocation plan _Rev B

Scale: NTS Date: 28.1.2021 Drg : 2021_1_28

Rev Notes:

Rev B - HA parking number increased by 2, private parking spaces decreased by 3, Commercial unit parking moved to undercroft, Parking spaces 91 is allocated to commercial unit and 6th Motorcycle parking space highlighted.