


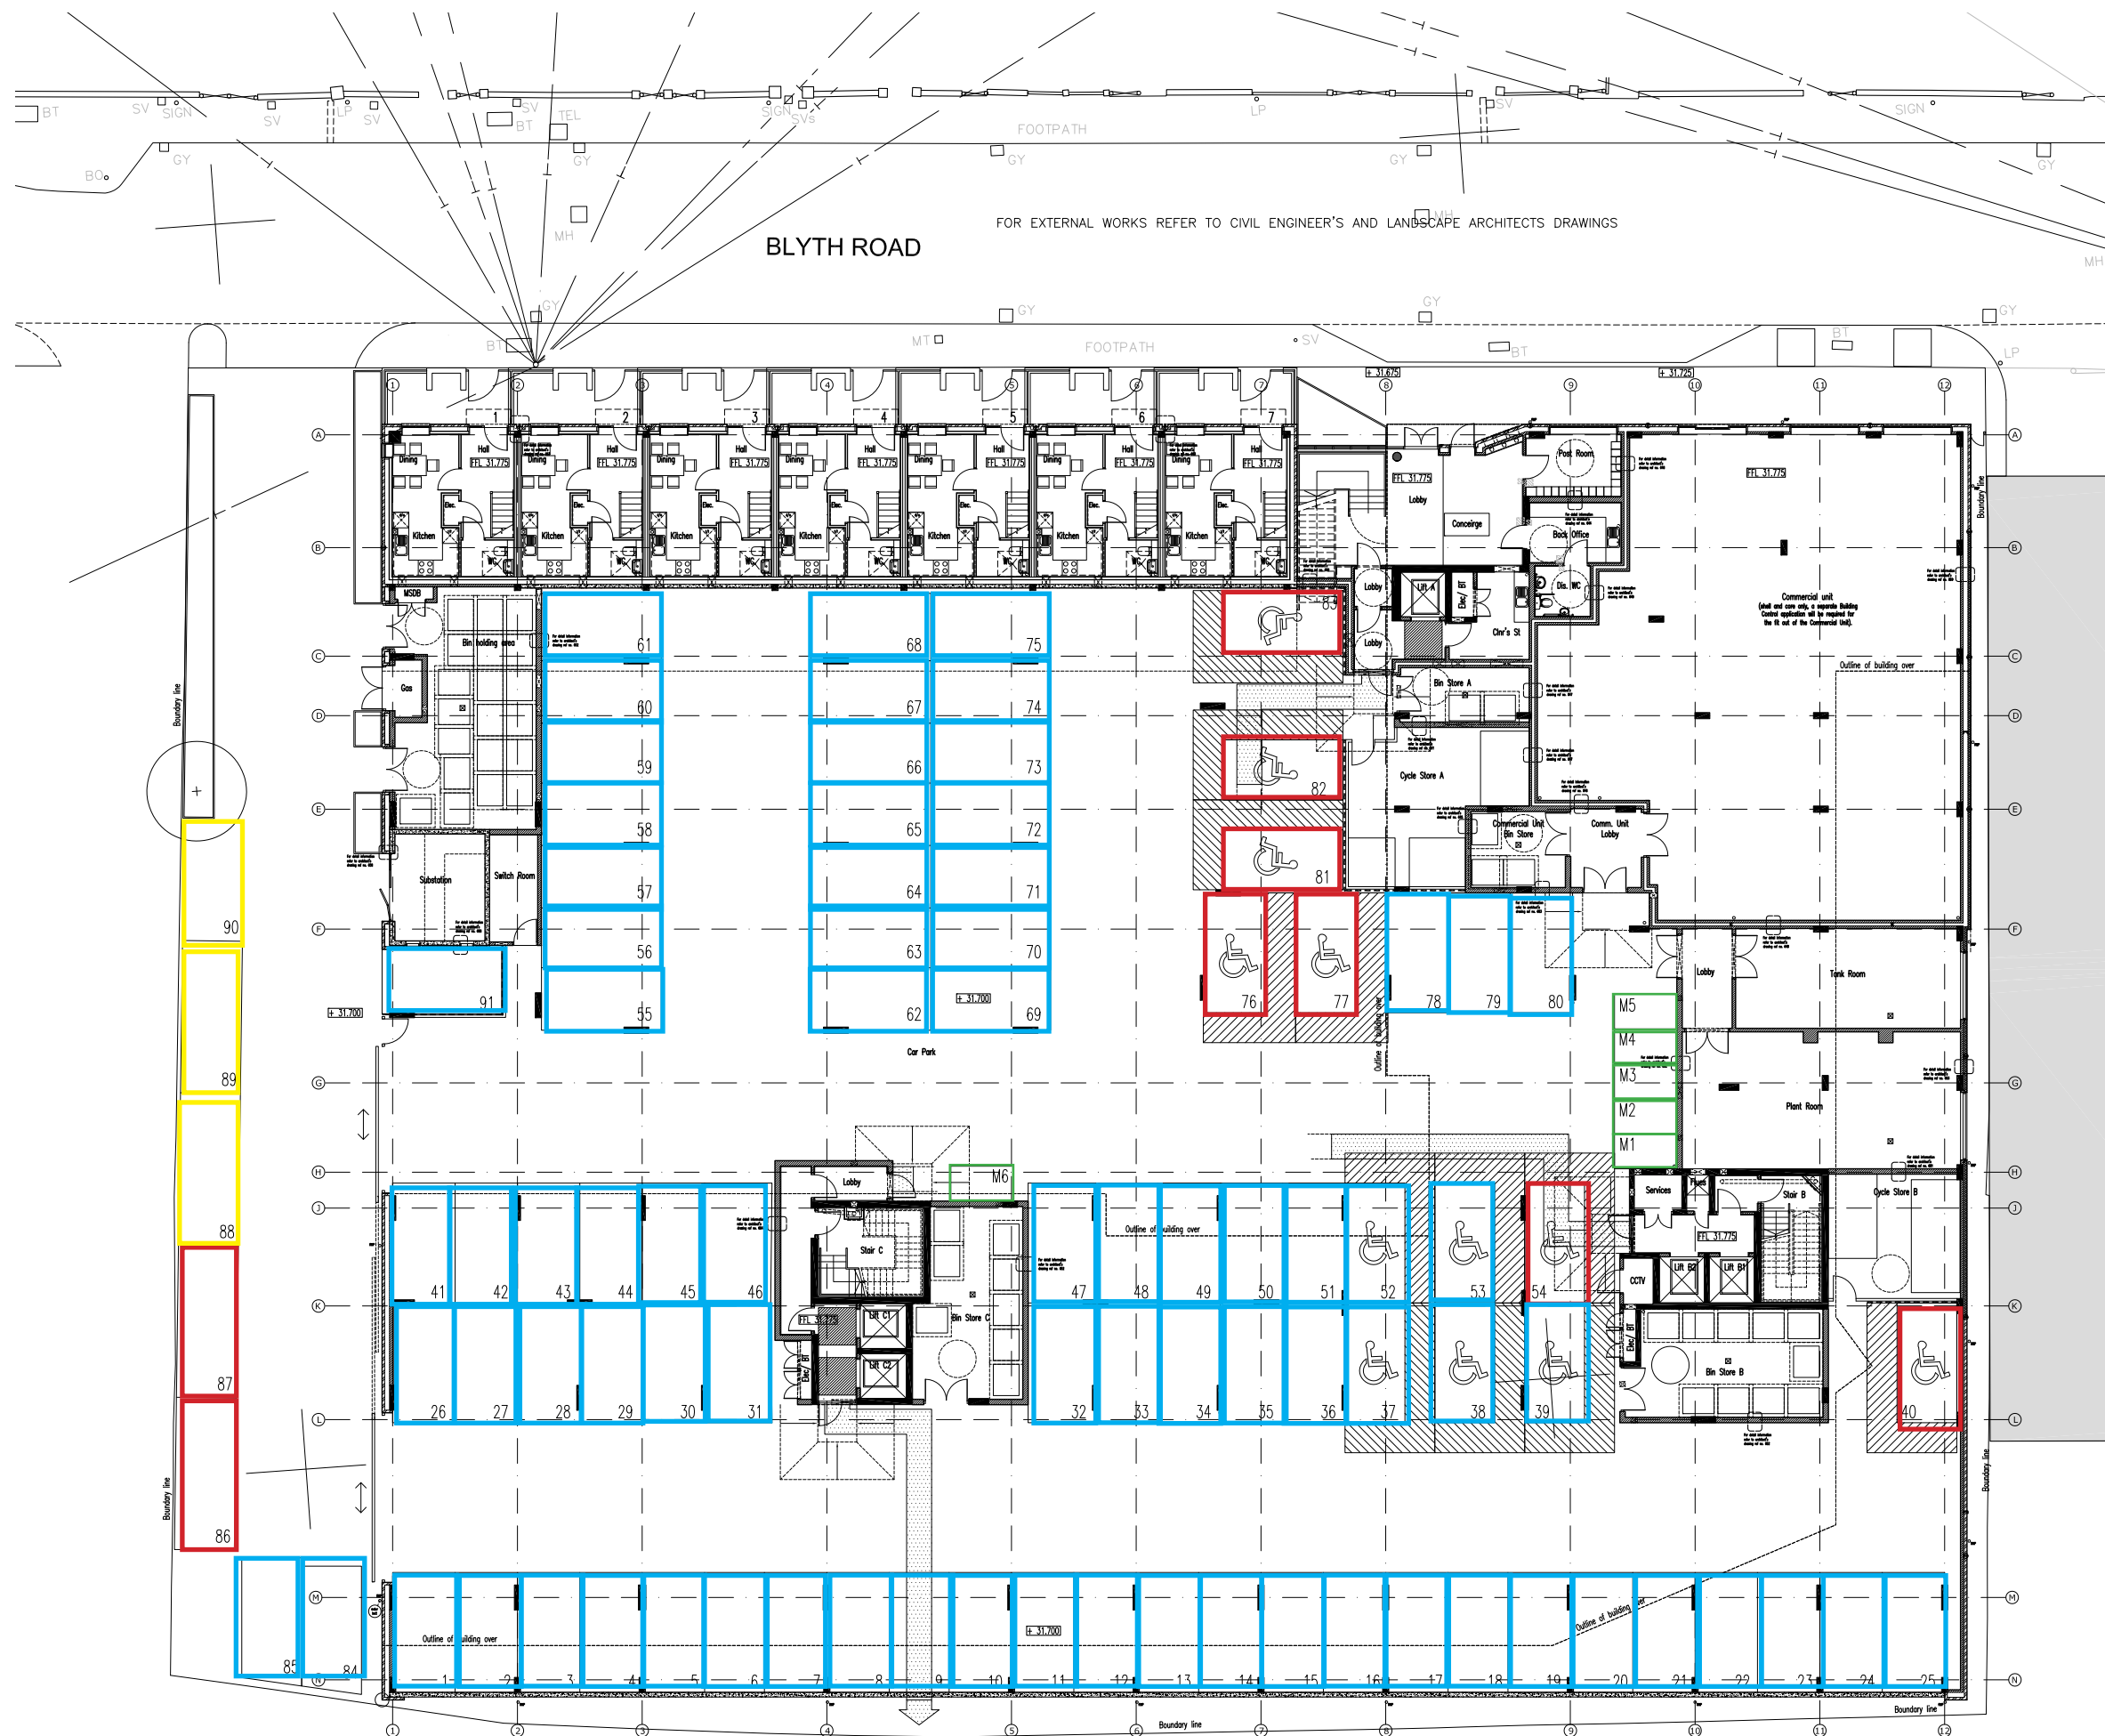

Bellway

CAR PARKING ALLOCATION Blyth Road, Hayes

Scale : NTS @A3
Drg no: SK 200722