


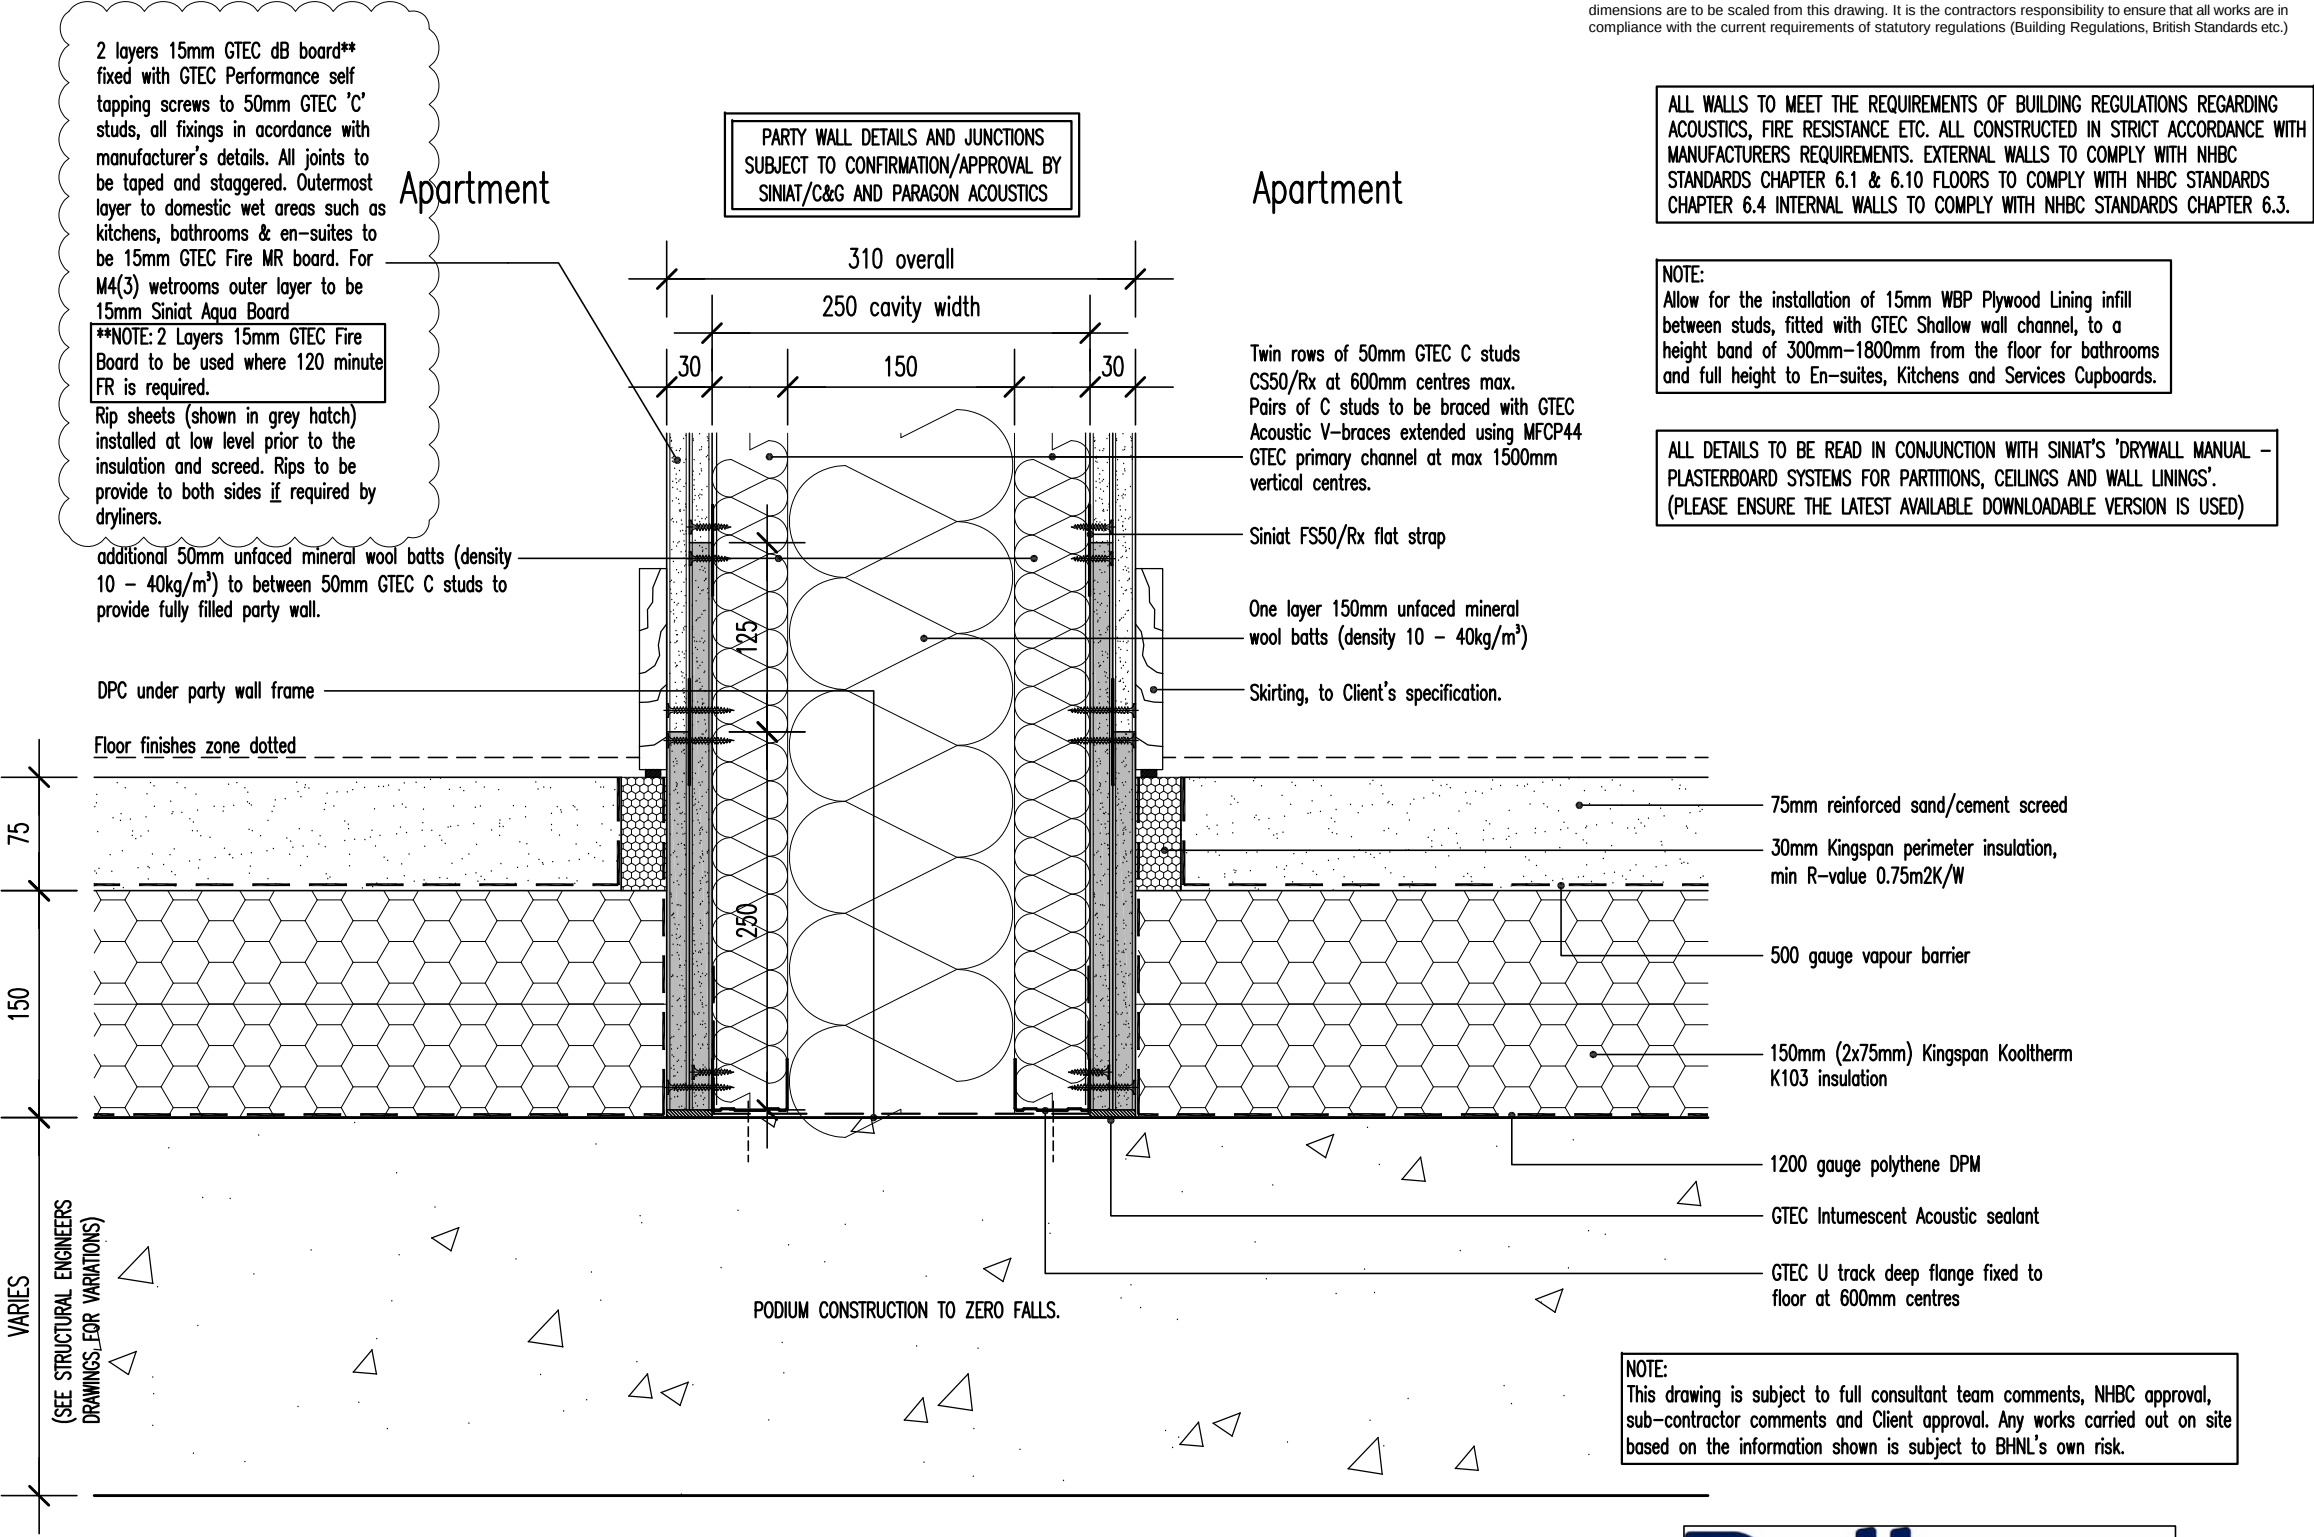

Party wall base detail at Podium level (60/90/120 mins FR)
(refer to Fire Strategy drawings for locations)

CONSTRUCTION TO BE FULLY IN ACCORDANCE WITH ALL CURRENT RELEVANT 'ACCREDITED CONSTRUCTION DETAILS' AND SIGNED OFF ON SITE BY SITE MANAGER/SUPERVISOR TO CONFIRM IT HAS BEEN CONSTRUCTED AS SUCH.



C3 27.05.20 JC MPL Updated in accordance with Etex Group comments.
C2 14.04.20 JC MPL Revised to Siniat products & fully filled as instructed by BHN.
C1 04.12.19 JC MPL Party wall insulation note updated and minor amendment to incorporate British Gypsum's comments.

REV DATE AMEN APP REVISION

DRG. NO. 452-18012-607C3

SCALE. 1:5@A3 DATE. DEC 2018

DRAWN. MSC APPROVED. MPL

CLIENT. BELLWAY HOMES NORTH LONDON

PROJECT. BLUENOTE APARTMENTS
BLYTH ROAD, HAYES

DRAWING. WORKING DETAILS
PARTY WALL BASE DETAIL TO PODIUM