


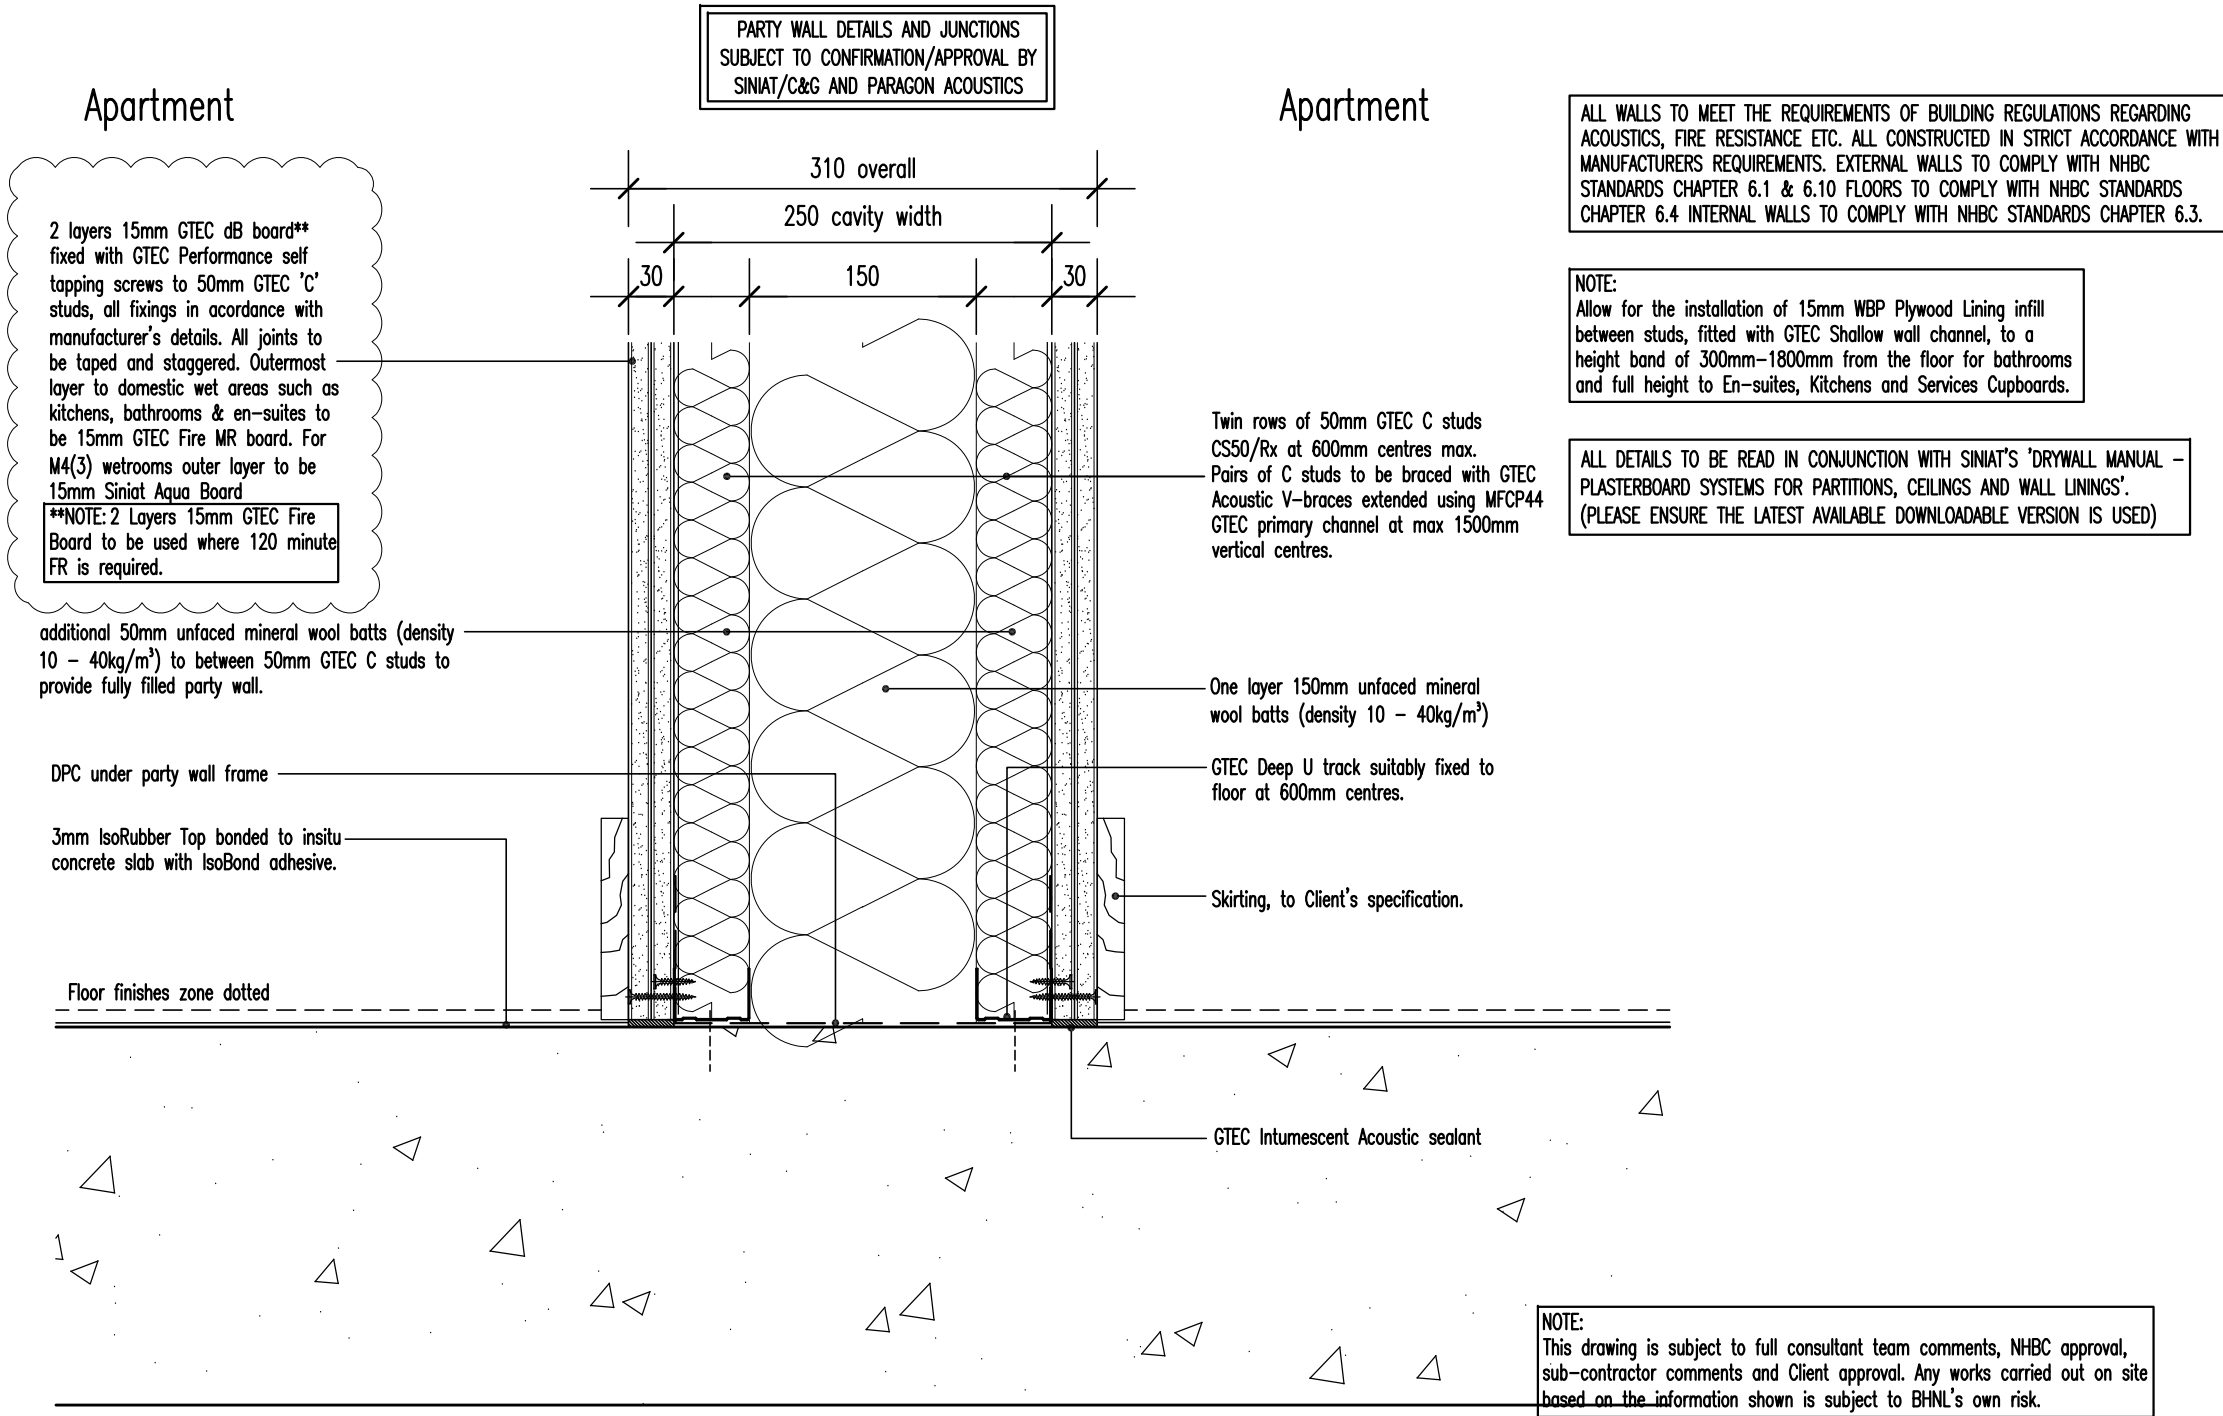

Party wall base detail at separating floor level (60/90/120 mins FR)
(refer to Fire Strategy drawings for locations)



CONSTRUCTION TO BE FULLY IN ACCORDANCE WITH ALL CURRENT RELEVANT 'ACCREDITED CONSTRUCTION DETAILS' AND SIGNED OFF ON SITE BY SITE MANAGER/SUPERVISOR TO CONFIRM IT HAS BEEN CONSTRUCTED AS SUCH.

Architectus

Architectural Design and Technology

Capella House, 4 Railway Approach, Worthing, West Sussex BN11 1UR
Tel.01903 821001 Fax.01903 821711 Email.designoffice@architectus.co.uk

CLIENT. BELLWAY HOMES NORTH LONDON

PROJECT. BLUENOTE APARTMENTS
BLYTH ROAD, HAYES

DRAWING. WORKING DETAILS
PARTY WALL BASE DETAIL TO SEPARATING FLOOR

C3	27.05.20	JC	MPL	Updated in accordance with Etex Group comments.
C2	14.04.20	JC	MPL	Revised to Siniat products & fully filled as instructed by BHN.
C1	04.12.19	JC	MPL	Party wall insulation note updated and minor amendments to incorporate British Gypsum's comments.

REV	DATE	AMEN	APP	REVISION
DRG. NO.	452-18012-608C3			
SCALE.	1:5@A3	DATE.	DEC 2018	
DRAWN.	MSC	APPROVED.	MPL	