


NOTE:
Allow for the installation of 18mm WBP Plywood Lining Infill between studs, fitted with GTEC Shallow wall channel, to a height band of 300mm-1800mm from the floor for bedrooms and full height to En-suites, Kitchens and Services Cupboards.

ALL WALLS TO MEET THE REQUIREMENTS OF BUILDING REGULATIONS REGARDING ACOUSTICS, FIRE RESISTANCE ETC. ALL CONSTRUCTED IN STRICT ACCORDANCE WITH MANUFACTURERS REQUIREMENTS. EXTERNAL WALLS TO COMPLY WITH NHBC STANDARDS CHAPTER 6.1 & 6.10 FLOORS TO COMPLY WITH NHBC STANDARDS CHAPTER 6.4. INTERNAL WALLS TO COMPLY WITH NHBC STANDARDS CHAPTER 6.3.

ALL DETAILS TO BE READ IN CONJUNCTION WITH SINIAT'S 'DRYWALL MANUAL - PLASTERBOARD SYSTEMS FOR PARTITIONS, CEILINGS AND WALL LININGS'.
(PLEASE ENSURE THE LATEST AVAILABLE DOWNLOADABLE VERSION IS USED)

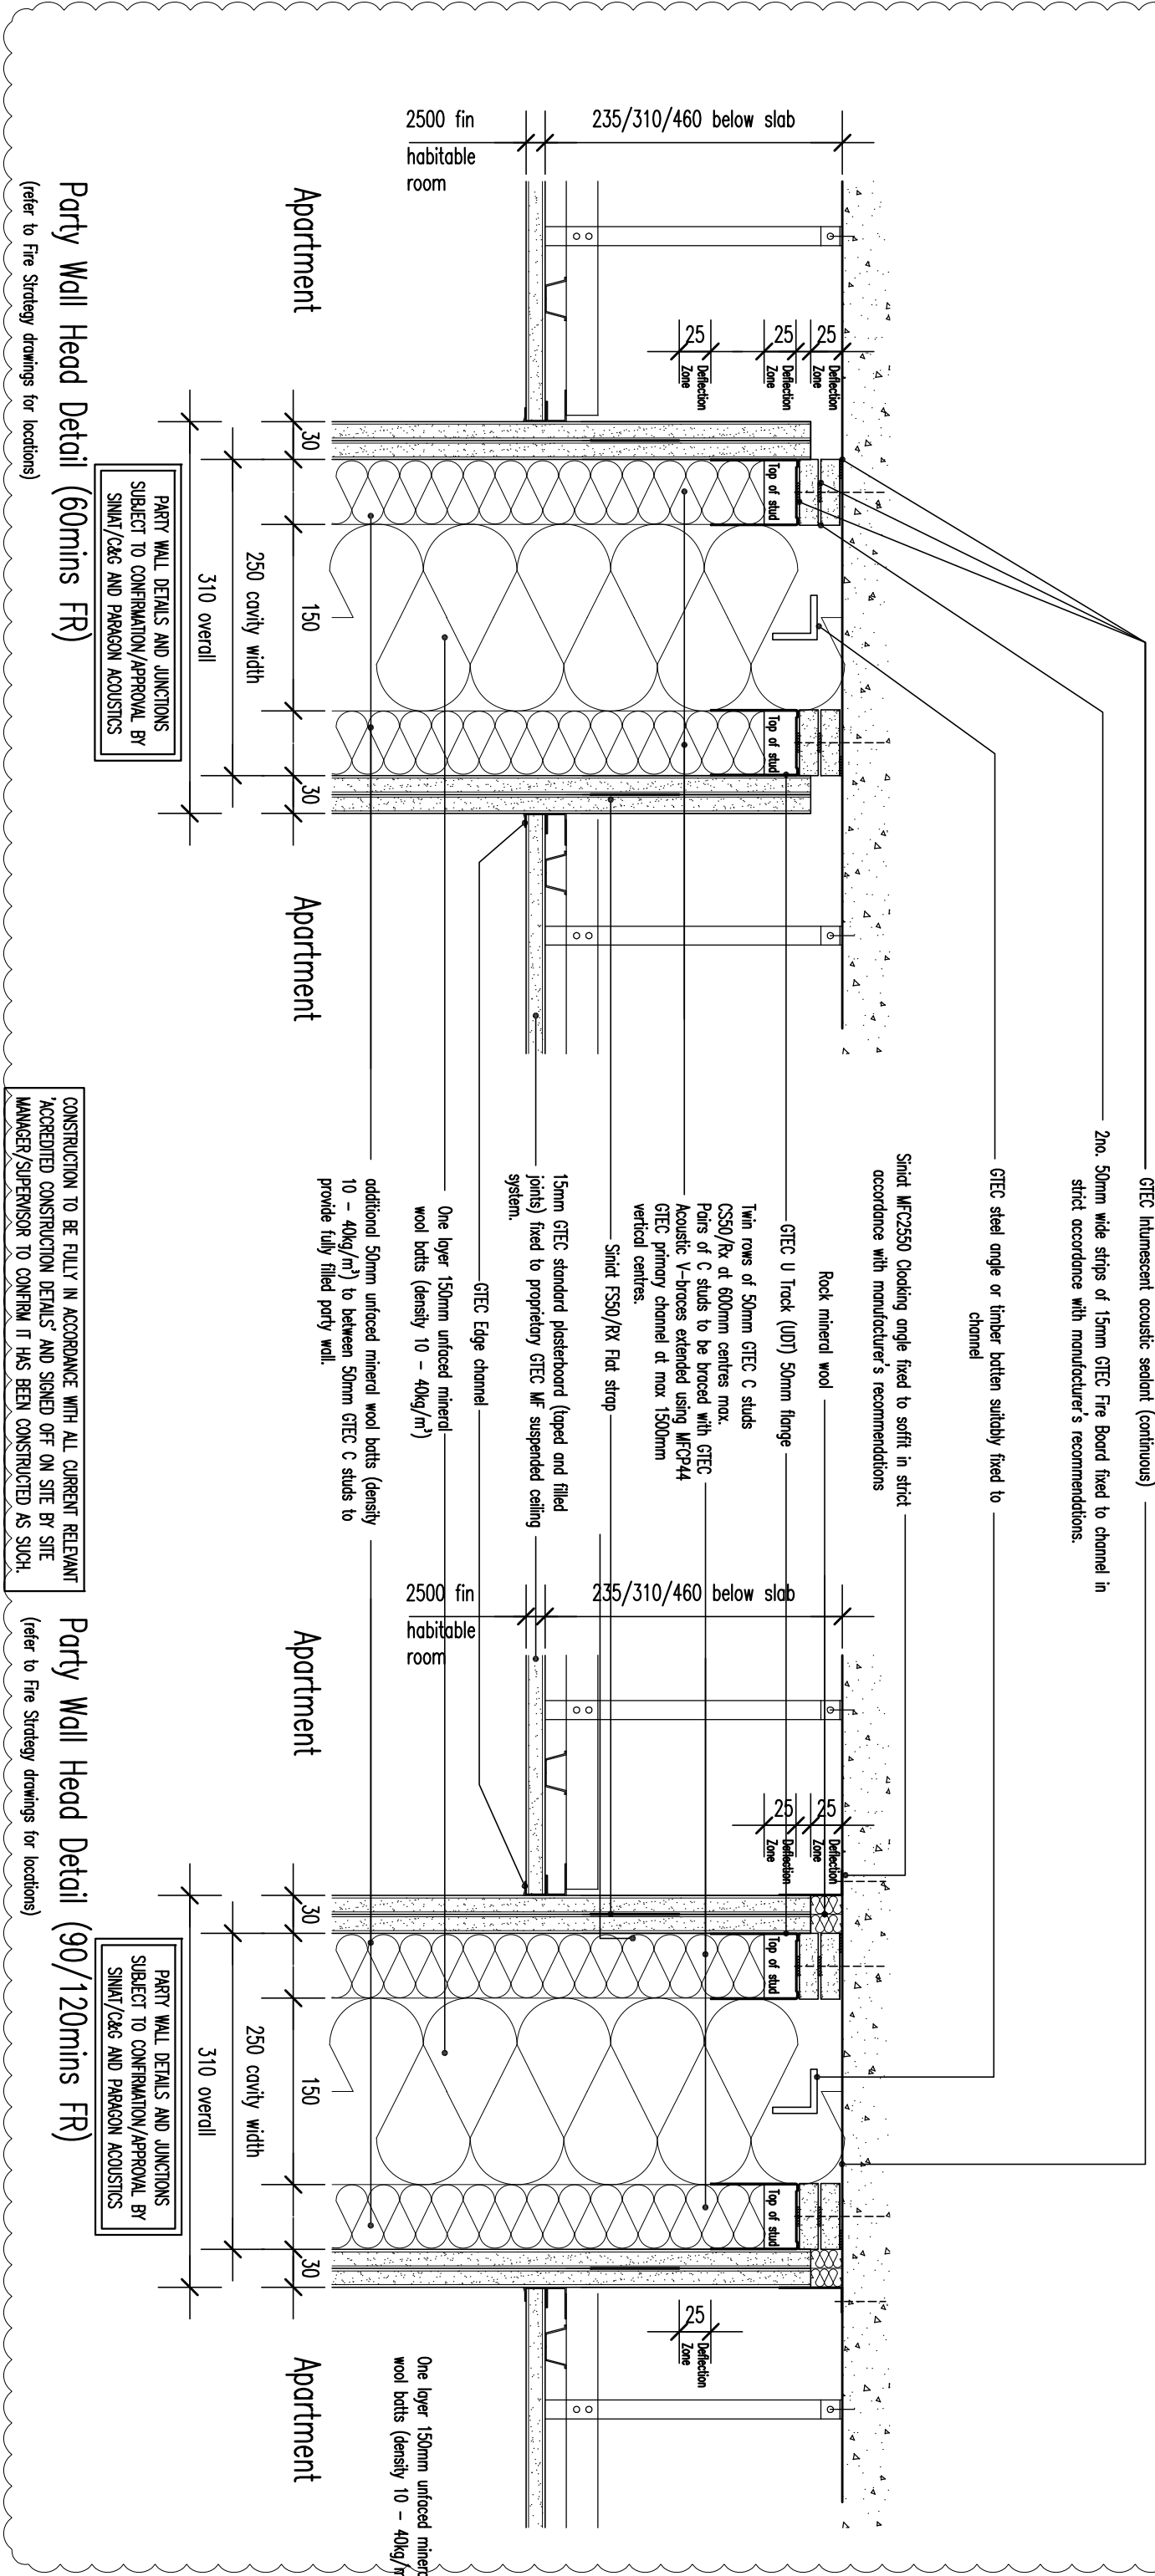

Party Wall Head Detail (60mins FR)

(refer to Fire Strategy drawings for locations)

Party Wall Head Detail (90/120mins FR)

(refer to Fire Strategy drawings for locations)

Architectus

Architectural Design and Technology

Capella House, 4 Railway Approach, Worthing, West Sussex BN11 1UR
Tel.01903821001 Fax.01903821711 Email.designoffice@architectus.co.uk

CLIENT.

BELLWAY HOMES NORTH LONDON

PROJECT.

BLUENOTE APARTMENTS
BLTH ROAD, HAYES

DRAWING.

WORKING DETAILS
PARTY WALL HEAD DETAILS

REV DATE AMEN APP REVISION
C2 14.04.20 JC MPL Revised to Sinicot products & fully filled as instructed by BHL
C1 04.12.19 JC MPL Party wall insulation note updated and minor amendments to incorporate British Gypsum's comments.

DRG. NO. 452-18012-609C2

SCALE: 1:5@A3 DATE: DEC 2018

DRAWN. MSC APPROVED. MPL