


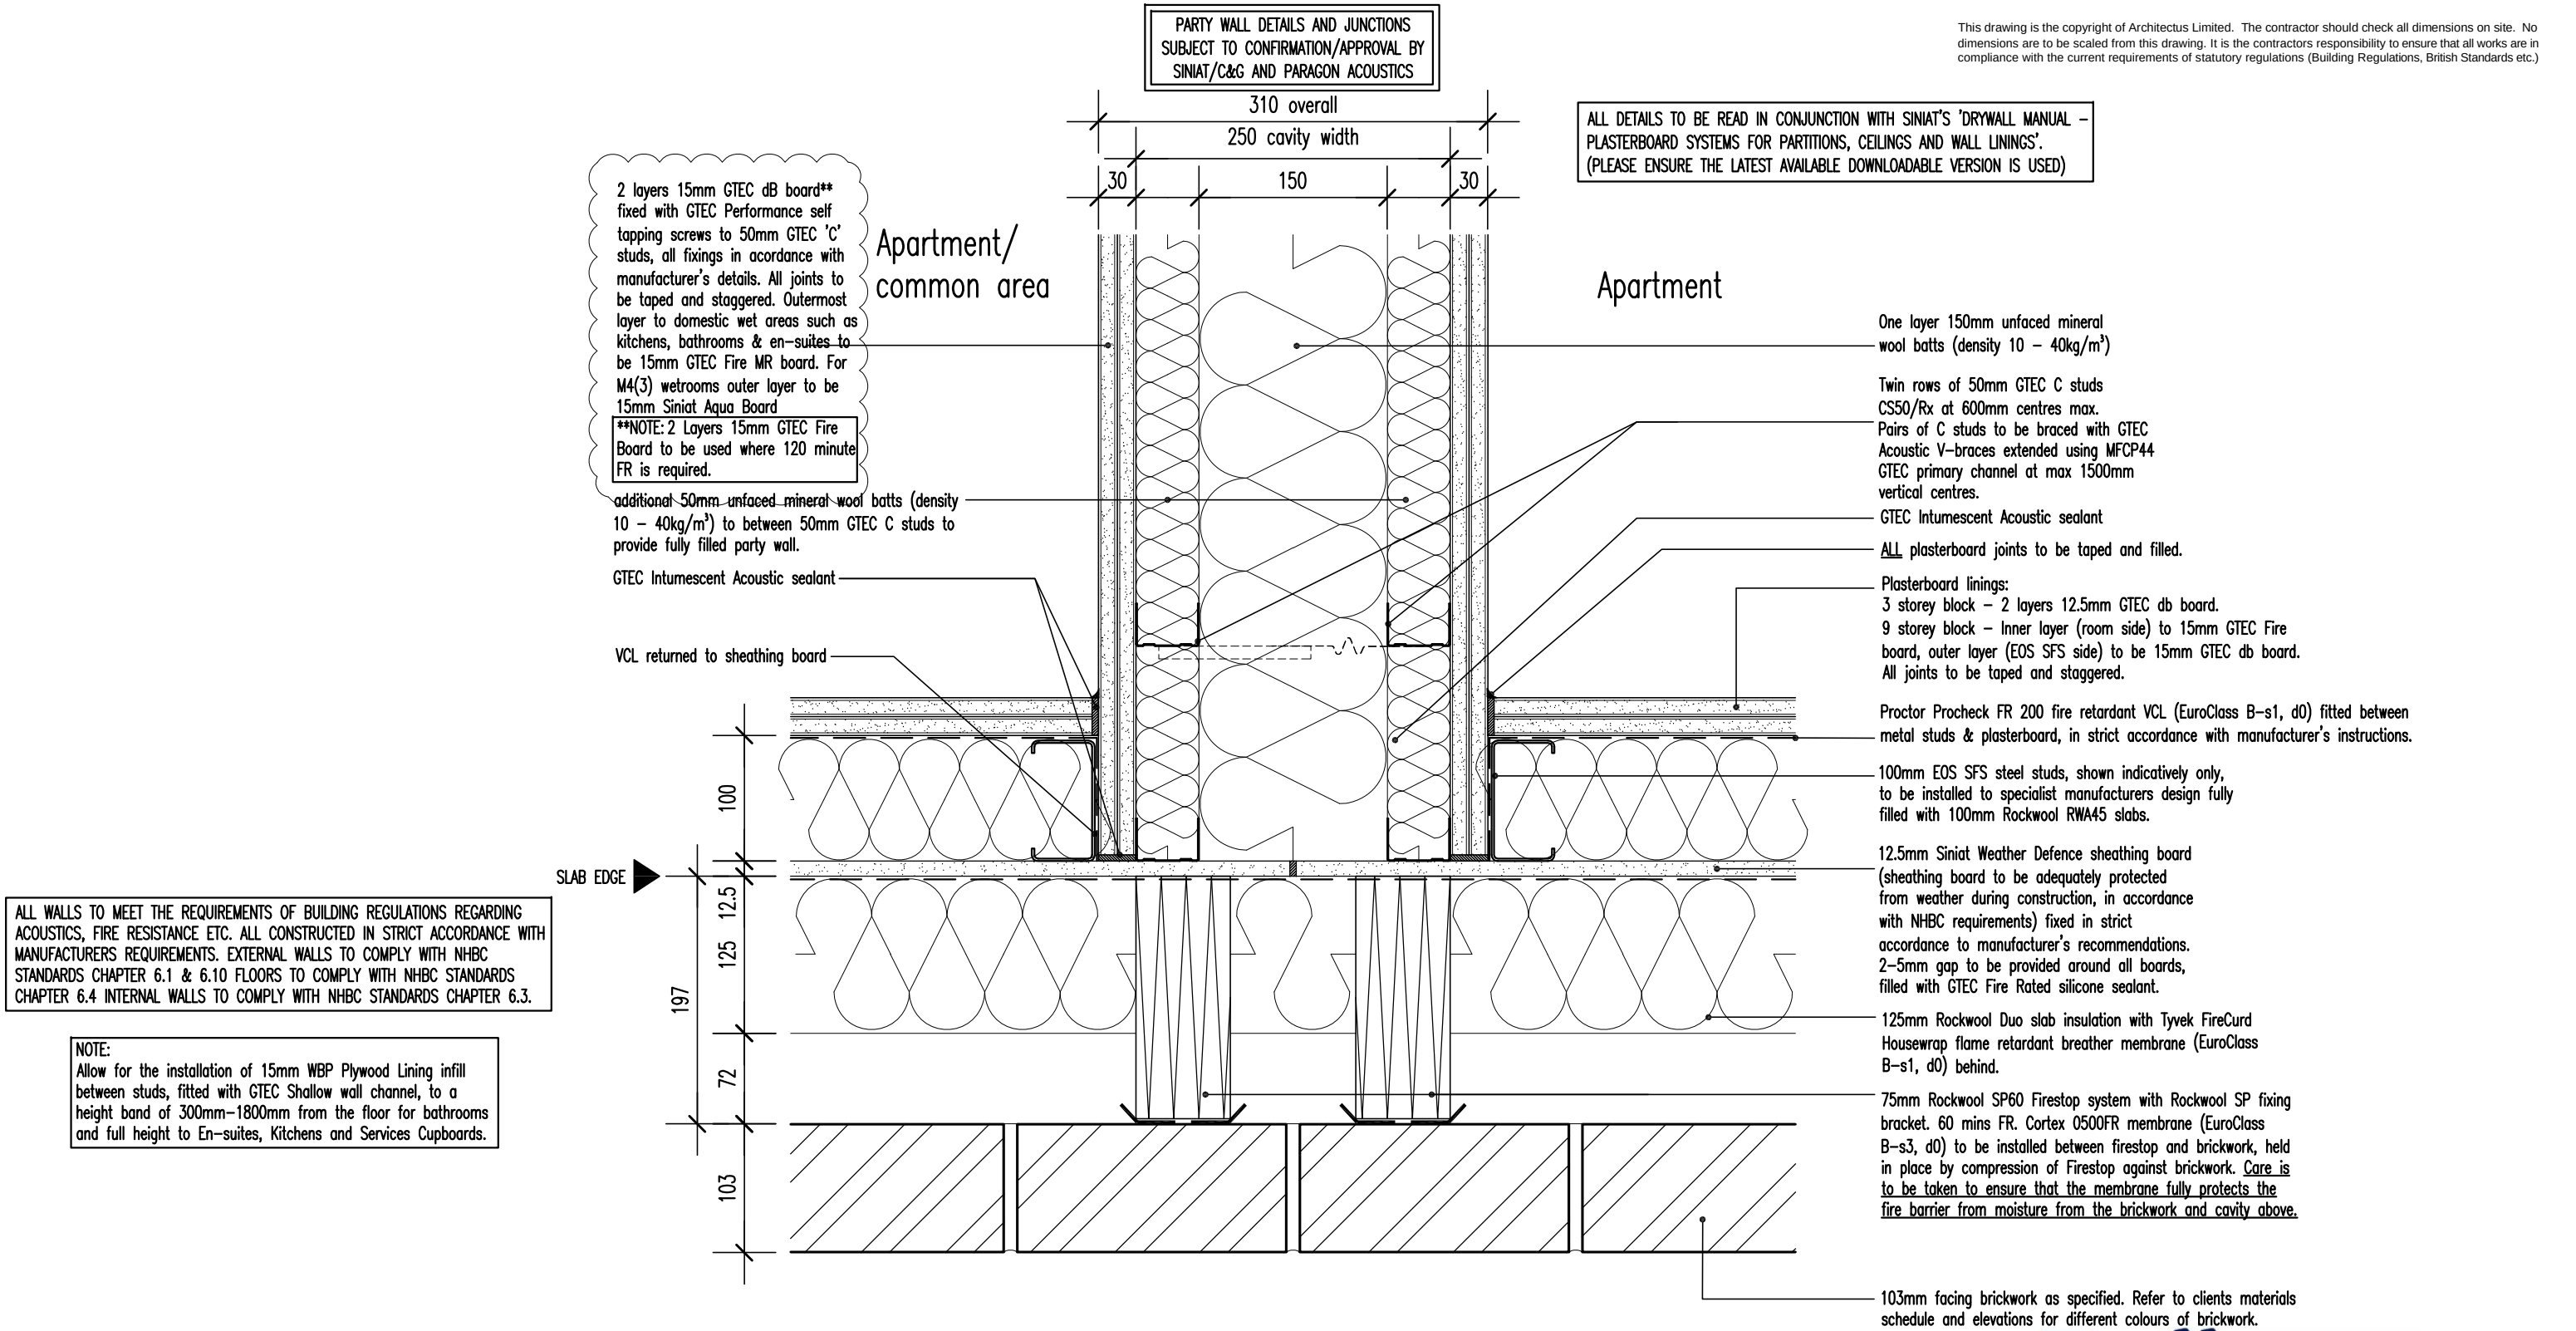

Bellway

C3	27.05.20	JC	MPL	Updated in accordance with Etex Group comments.
C2	14.04.20	JC	MPL	Revised to Siniat products & fully filled as instructed by BHN.
C1	24.02.20	JC	MPL	Rockwool fire barrier updated. Party wall revised.
T3	04.12.19	JC	MPL	Party wall insulation note updated and sheathing board & plasterboard spec to external walls revised.
T2	29.03.19	MSC	MPL	Updated to latest client information

REV DATE AMEN APP REVISION

DRG. NO. 452-18012-611C3

SCALE. 1:5@A3 DATE. DEC 2018

DRAWN. MSC APPROVED. MPL

CLIENT. BELLWAY HOMES NORTH LONDON

PROJECT. BLUENOTE APARTMENTS
BLYTH ROAD, HAYES

DRAWING. WORKING DETAILS
PARTY WALL/EXTERNAL WALL JUNCTION